


1. Landscape contractor is to verify the location of all underground utilities prior to installation of plant material (including sanitary sewer). Utilities can be flagged by calling 687-2470.

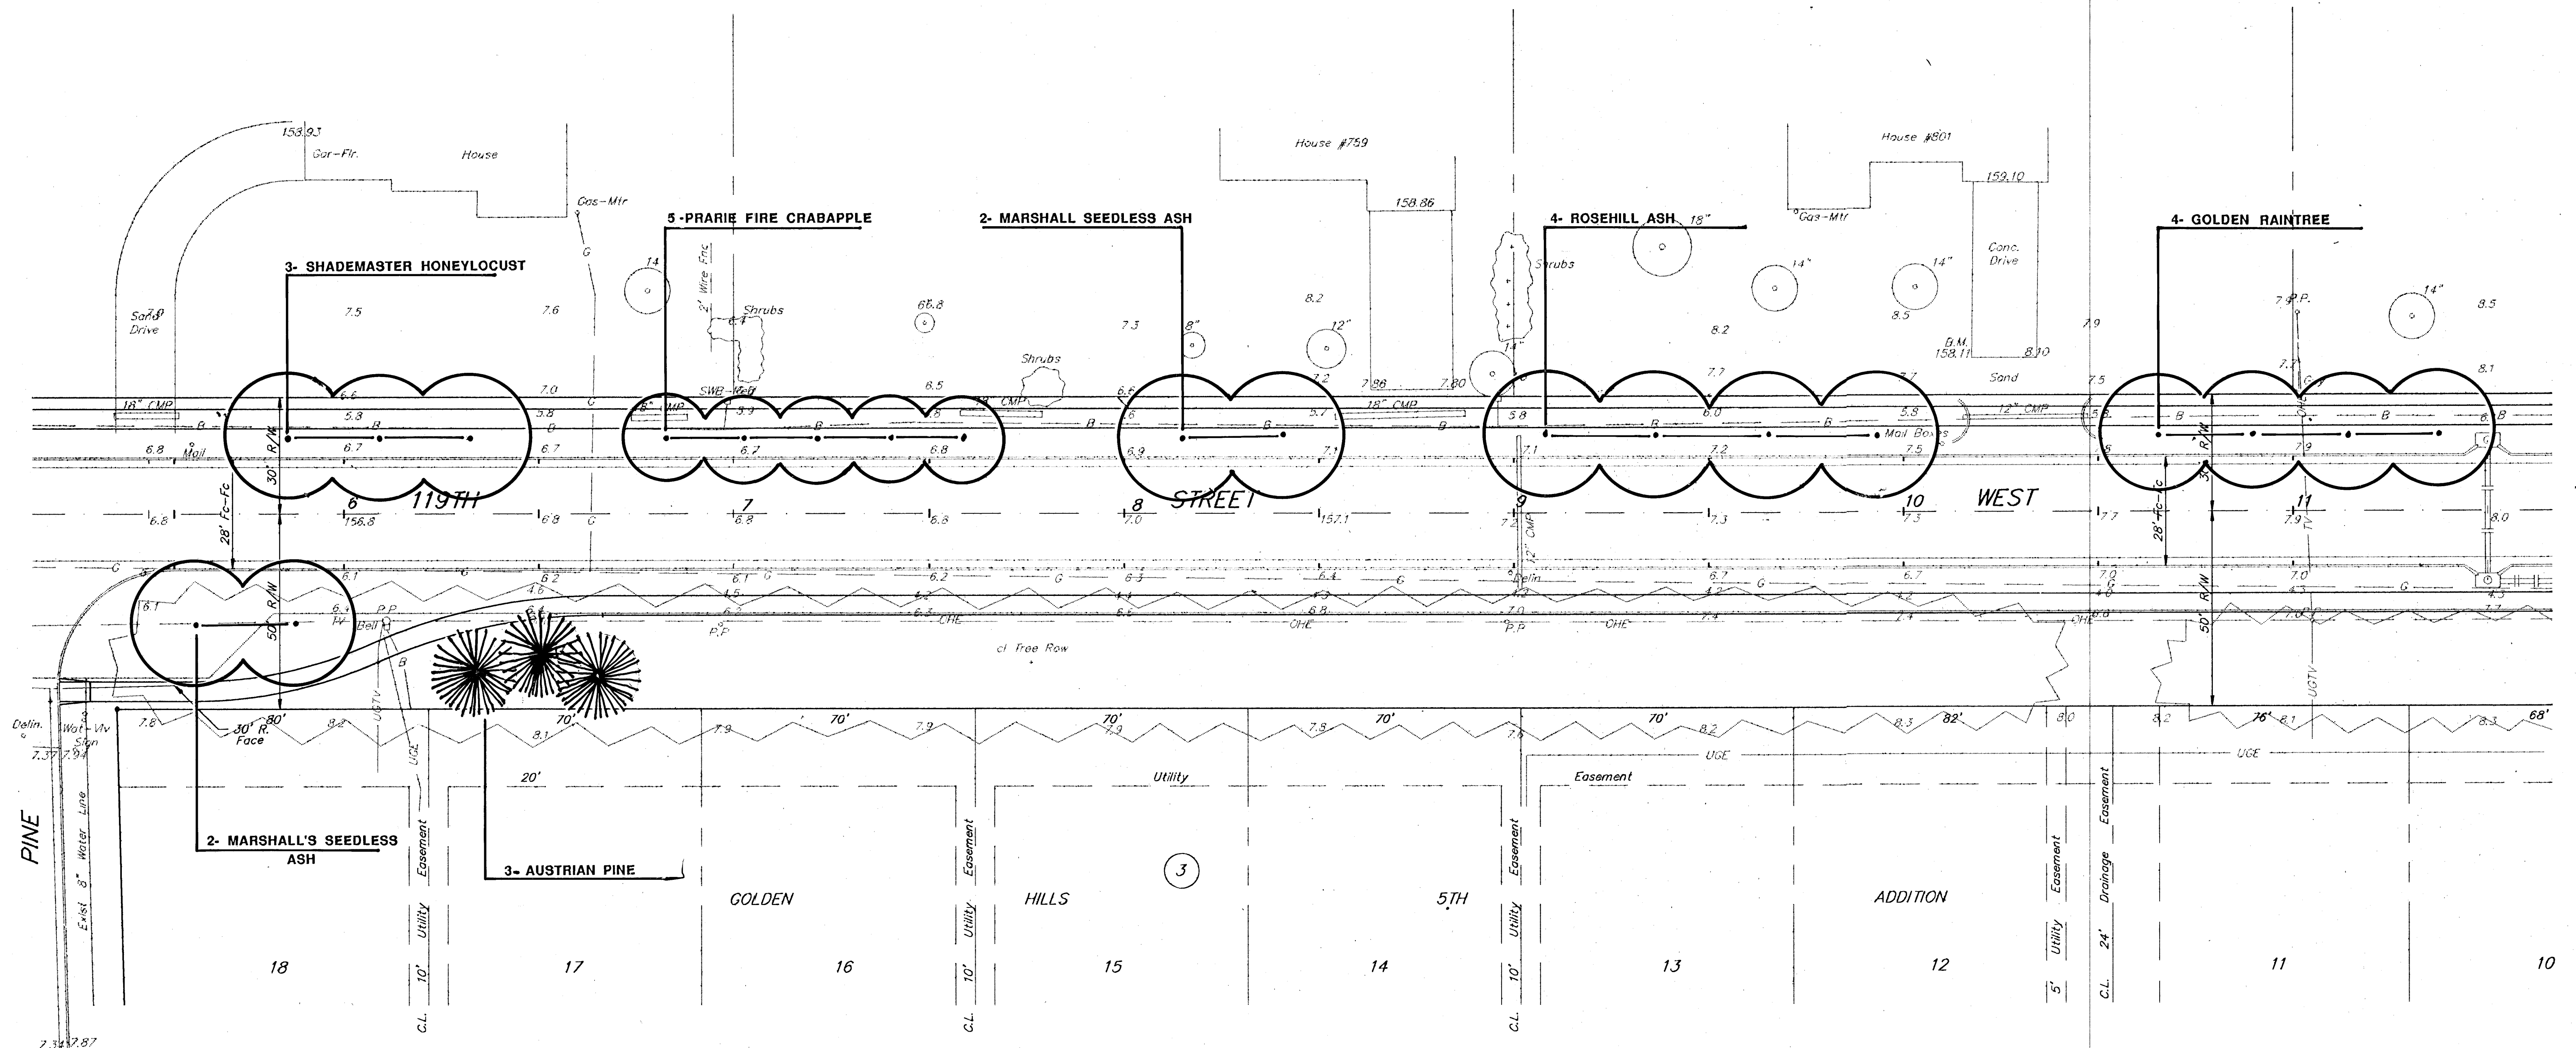

4912 E.29TH. STREET NORTH WICHITA, KANSAS 67220 316-683-5587

119TH STREET WEST
CENTRAL TO WARREN

BAUGHMAN COMPANY P. A.
ENGINEERING & SURVEYING

PROJECT NUMBER

472-76-245-82028-000-000-001 .

DESIGN NRW/CMB	DRAWN CMB	APPROVED	DATE	SCALE 1"=20'
-------------------	--------------	----------	------	-----------------

REV.
SHEET 3
OF 10