


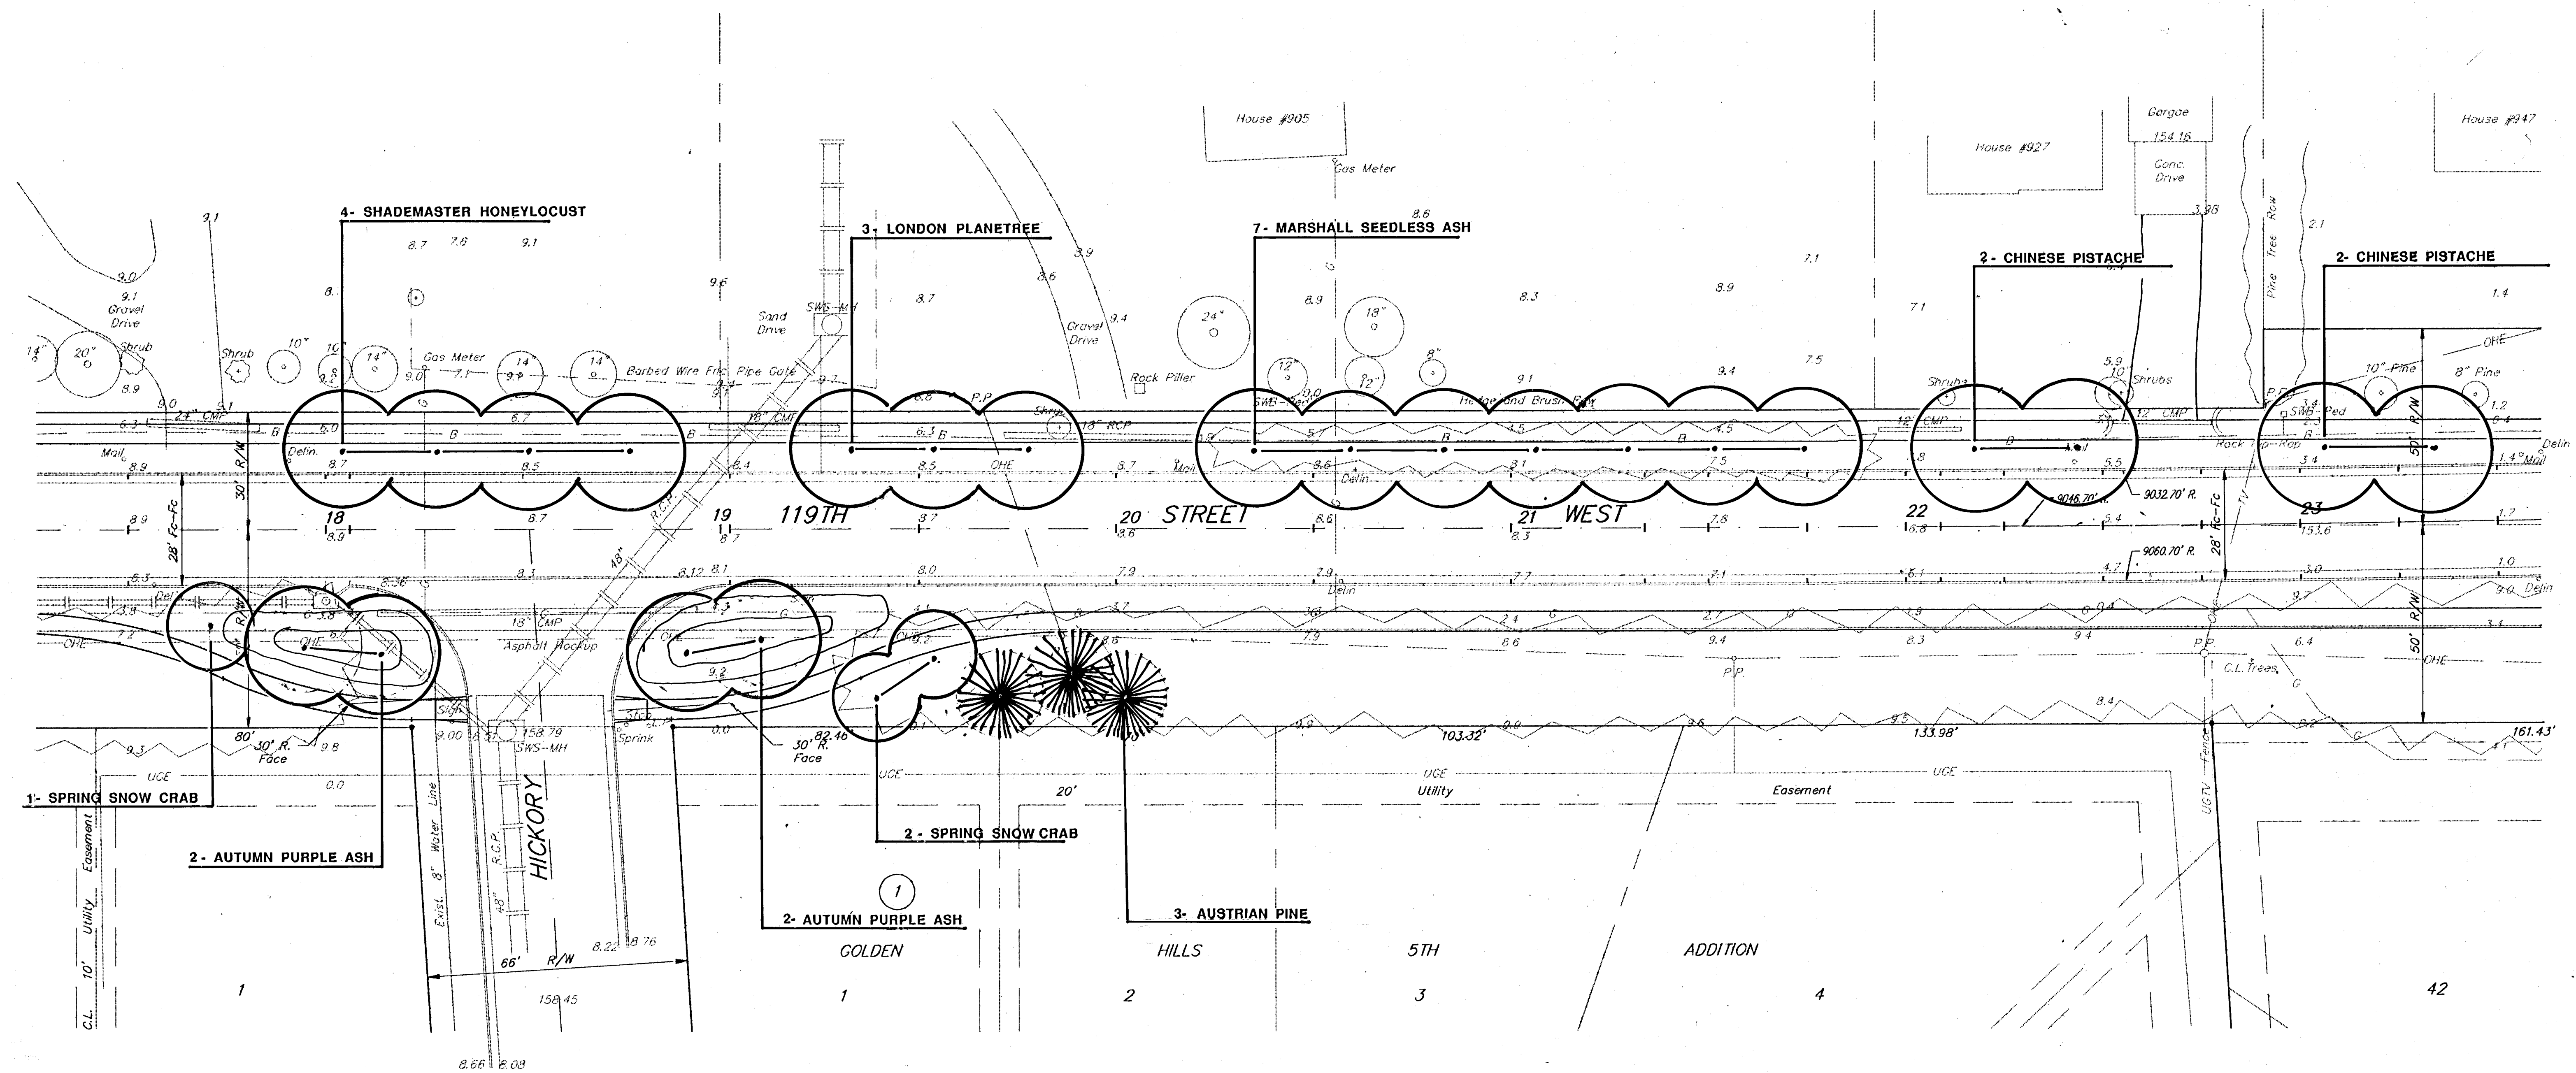

Scale: 1" = 20'

NOTE:


1. Landscape contractor is to verify the location of all underground utilities prior to installation of plant material (including sanitary sewer). Utilities can be flagged by calling 687-2470.



LANDSCAPE PLAN

119TH STREET WEST
CENTRAL TO WARREN

	BAUGHMAN COMPANY P. A.			REV.
	ENGINEERING & SURVEYING			
	318/262-7271 • 315 ELLIS • WICHITA, KANSAS 67211			
PROJECT NUMBER				
472-76-245-82028-000-000-001				
DESIGN	DRAWN	APPROVED	DATE	SCALE
NBW/CMB	CMB			1"=20'

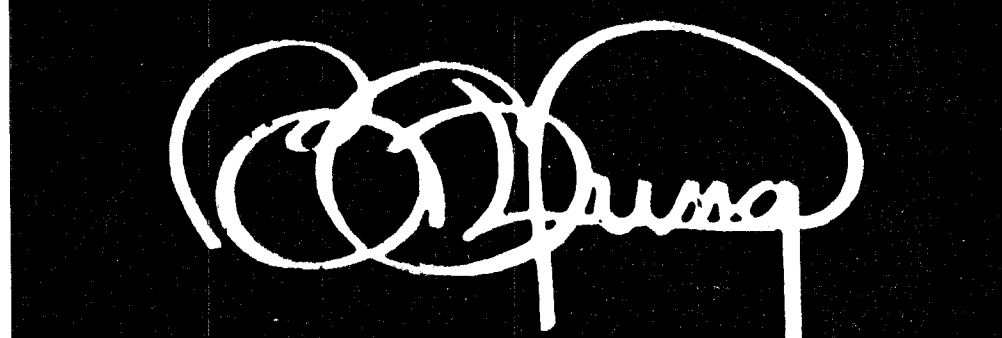

BILL G. YUNG DESIGN
4912 E. 29TH STREET NORTH WICHITA, KANSAS 67220 318-683-5587