




Scale: 1" = 20'

NOTE:

1. Landscape contractor is to verify the location of all underground utilities prior to installation of plant material (including sanitary sewer). Utilities can be flagged by calling 687-2470.

NOTE SEE PLAN SHEET NUMBERS 9 AND 10 FOR TREE PLANTINGS IMMEDIATELY NORTH AND SOUTH OF THE BRIDGE SITE.

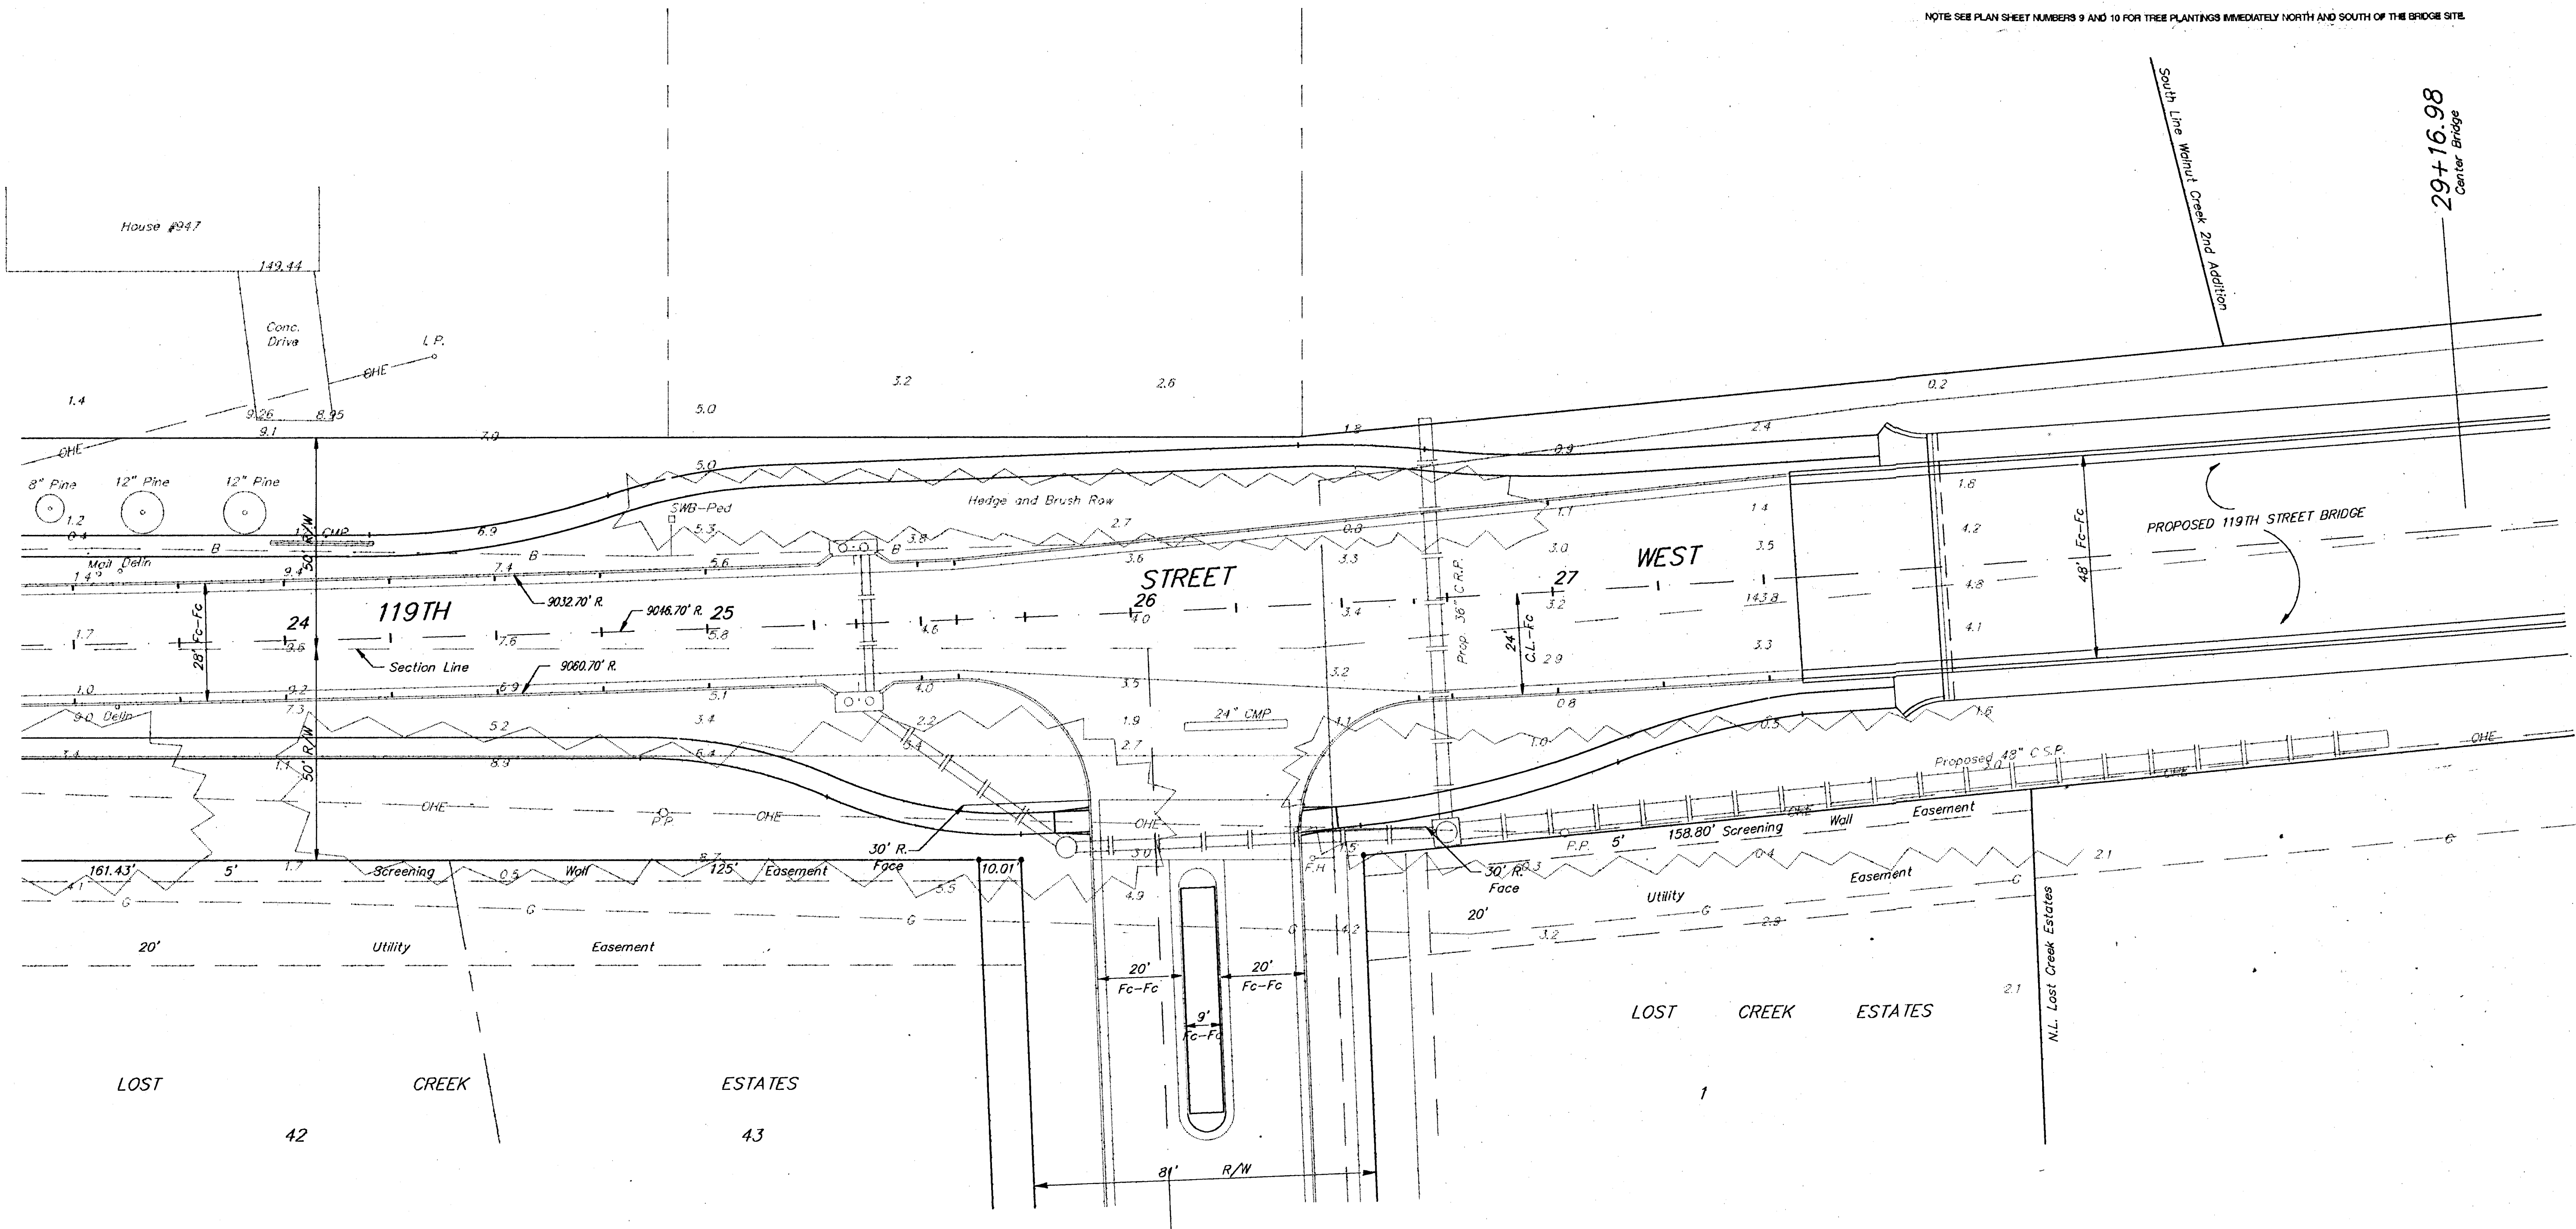

LANDSCAPE PLAN

119TH STREET WEST
CENTRAL TO WARREN



BAUGHMAN COMPANY P. A.
ENGINEERING & SURVEYING
316/282-7271 • 315 ELLIS • WICHITA, KANSAS 67211

PROJECT NUMBER
472-76-245-82028-000-001

DESIGN	DRAWN	APPROVED	DATE	SCALE
NBW/CMB	CMB			1"=20'


REV.

SHEET

6

OF 1

10

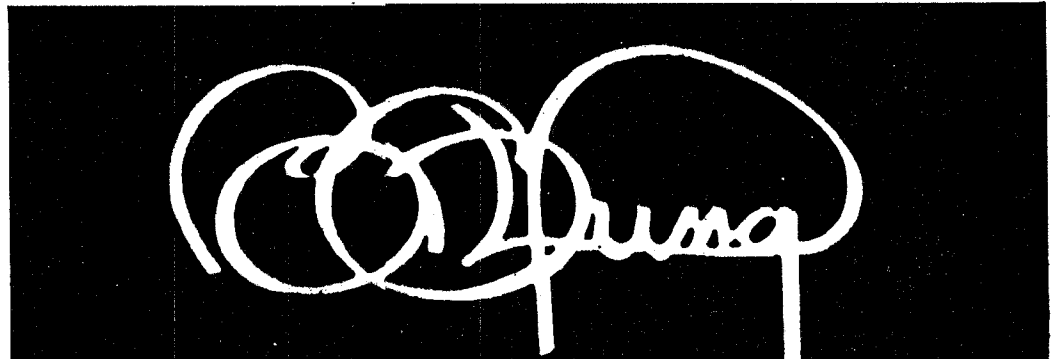

BILL G. YUNG DESIGN

4912 E. 29TH STREET NORTH WICHITA, KANSAS 67220 316-683-5587