


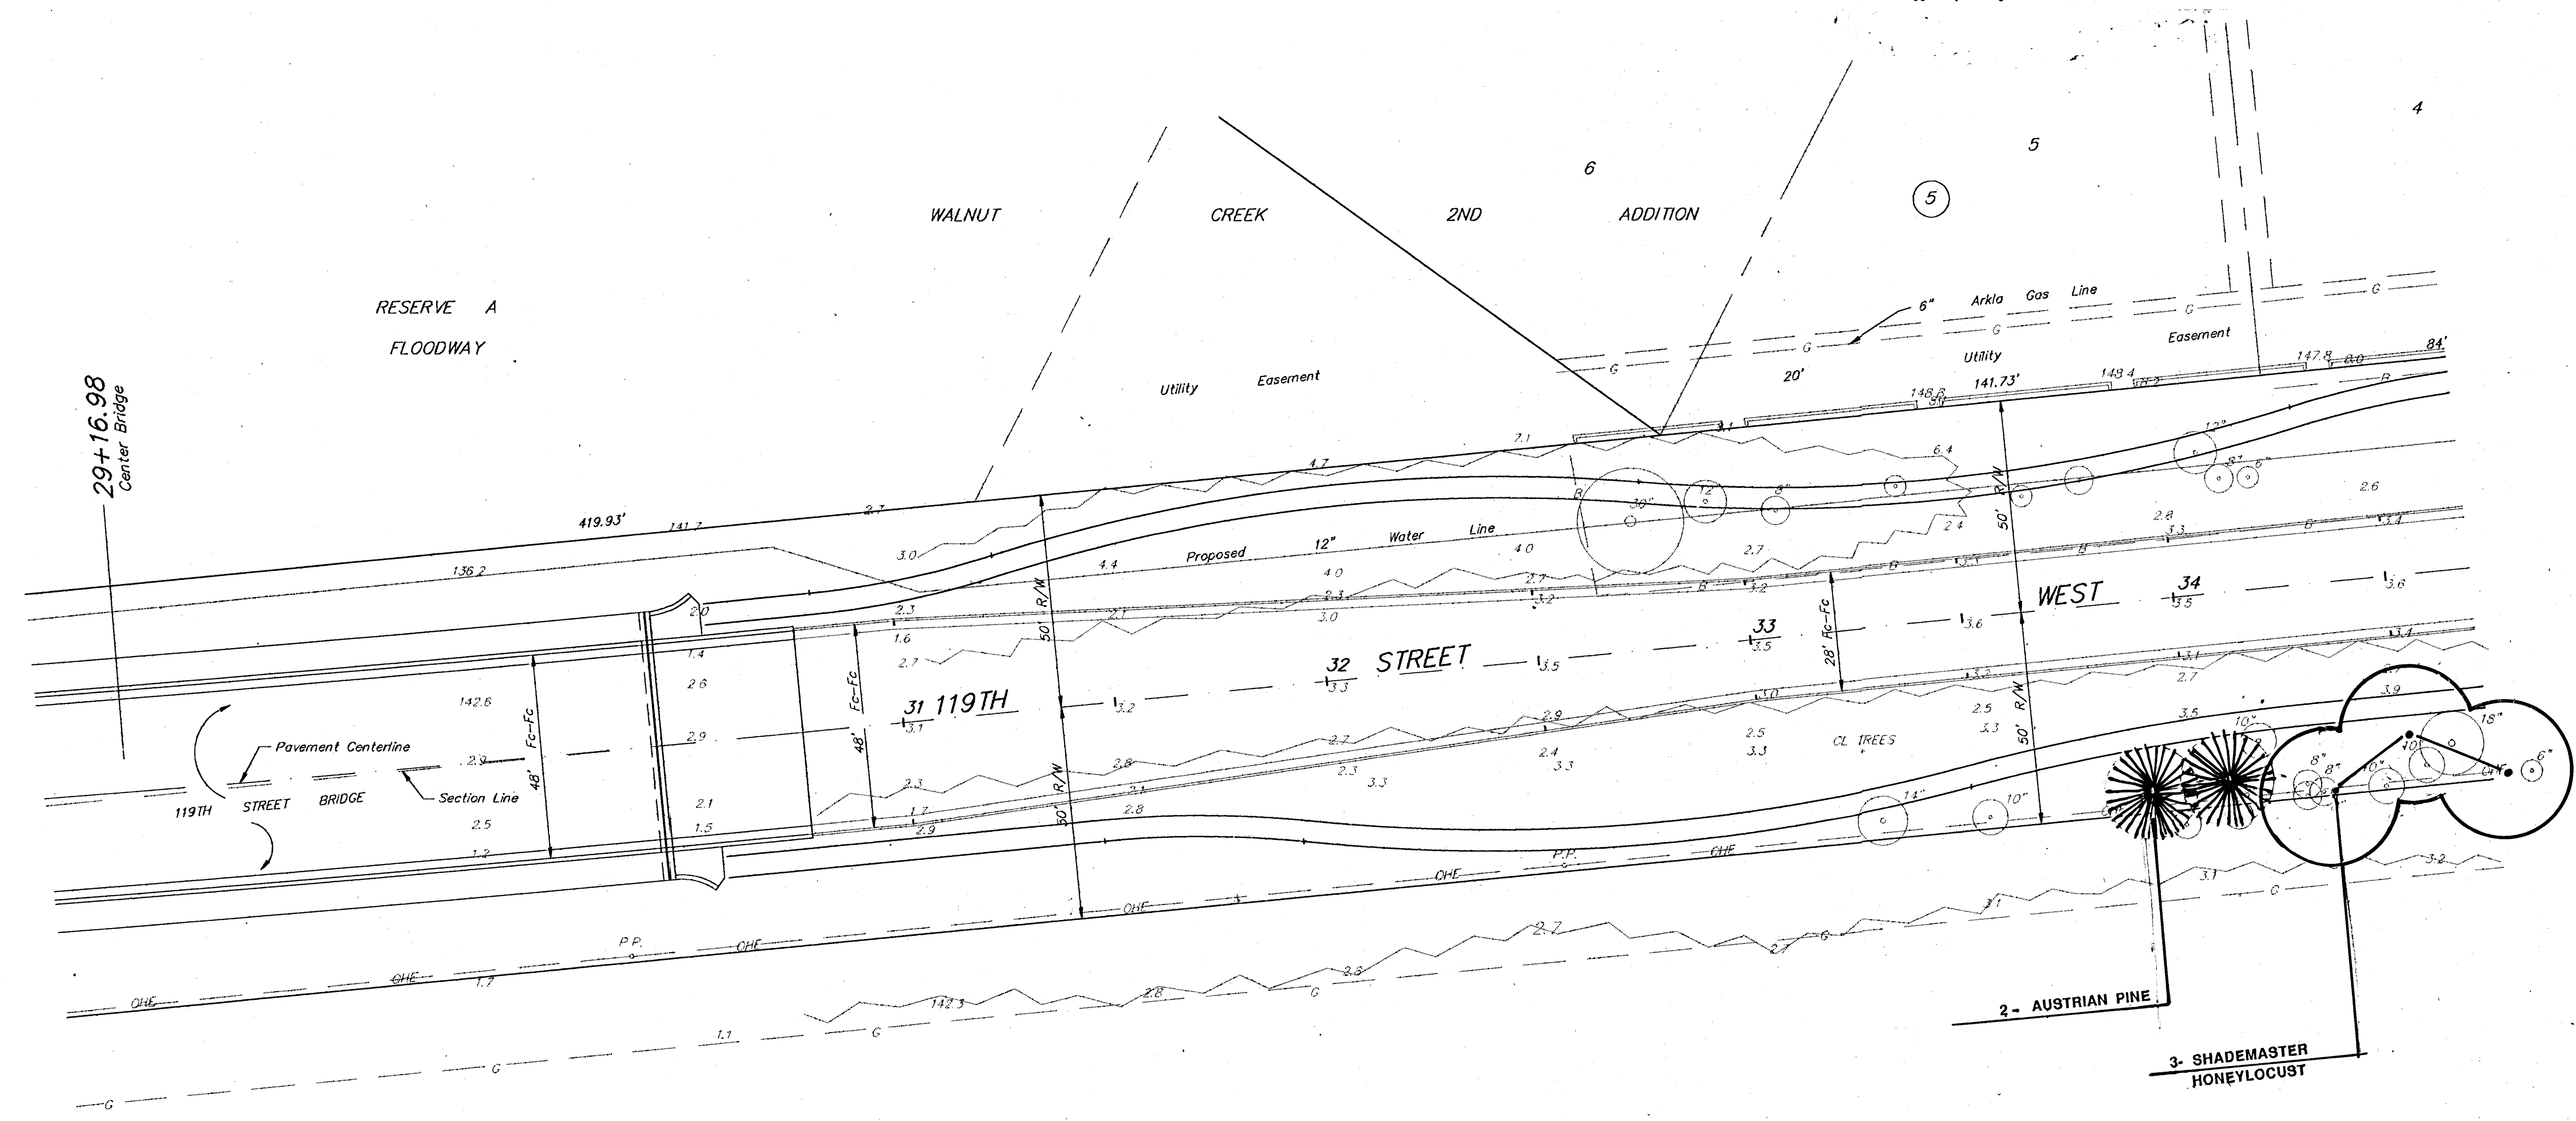

Scale: 1" = 20'


NOTE:

1. Landscape contractor is to verify the location of all underground utilities prior to installation of plant material (including sanitary sewer). Utilities can be flagged by calling 687-2470.



LANDSCAPE PLAN

119TH STREET WEST
CENTRAL TO WARREN

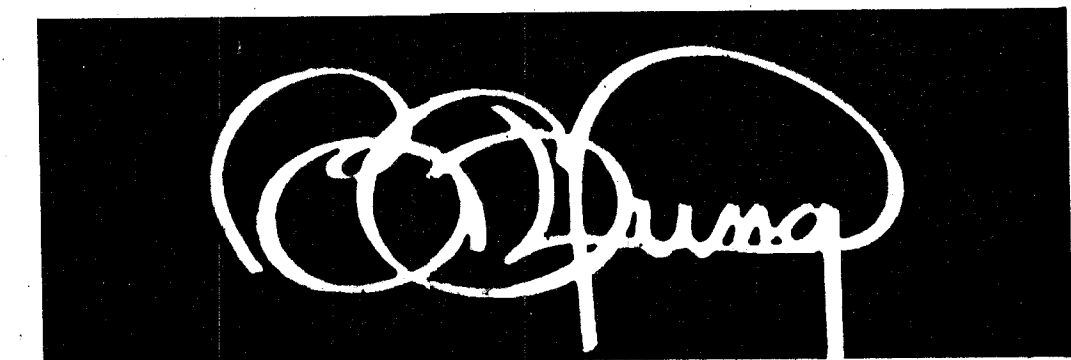

BILL G. YUNG DESIGN

4912 E. 29TH STREET NORTH WICHITA, KANSAS 67220 316-683-5507

				BAUGHMAN COMPANY P. A.		REV.
				ENGINEERING & SURVEYING		
316/262-7271 • 315 ELLIS • WICHITA, KANSAS 67211				PROJECT NUMBER		SHEET 7
472-76-245-82028-000-000-001						
DESIGN NBW/CMB	DRAWN CMB	APPROVED	DATE	SCALE 1"=20'	DATE 10	

7
10