



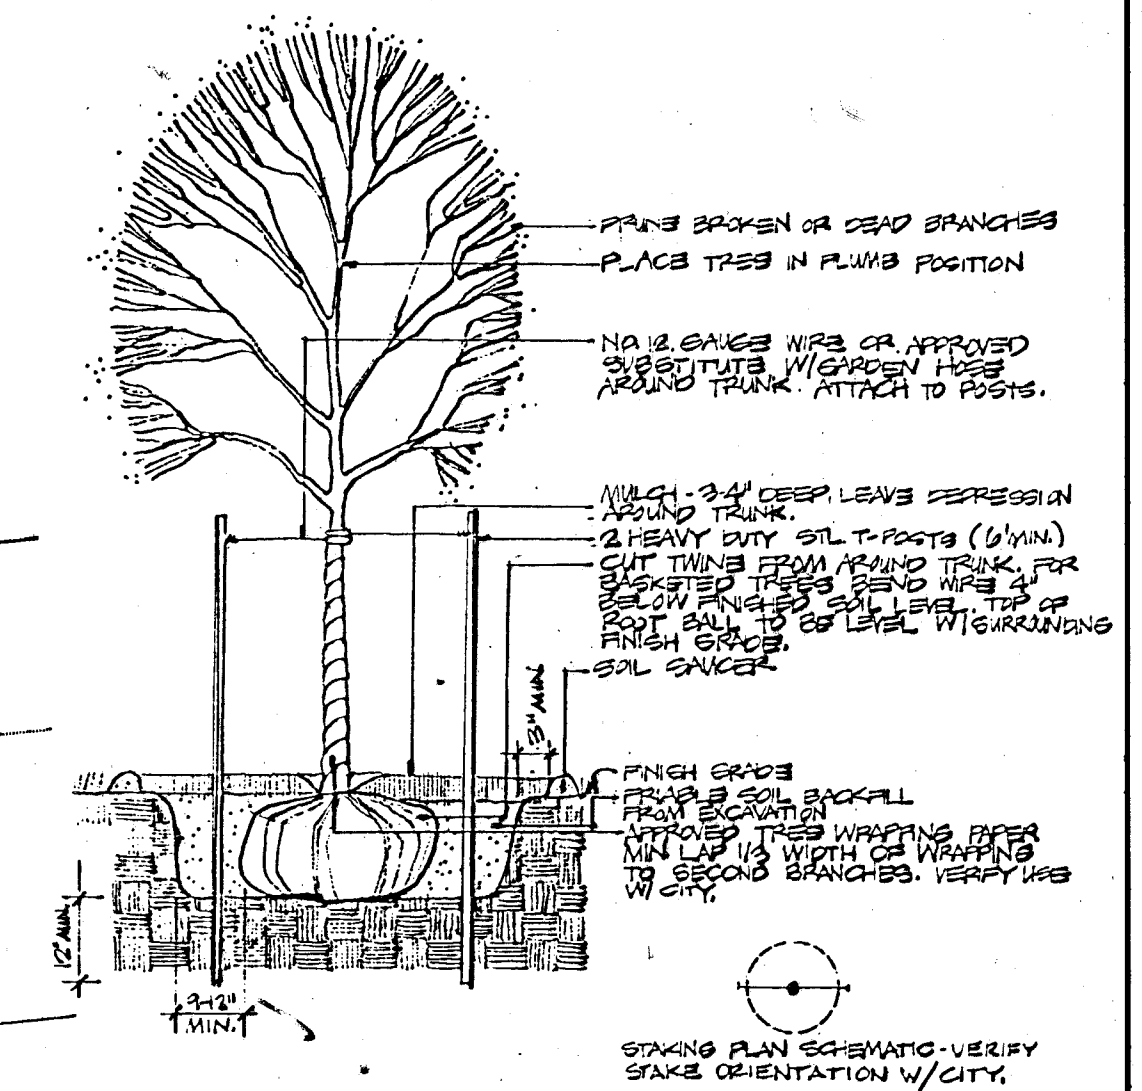


Scale: 1" = 20'

NOTE:

1. Landscape contractor is to verify the location of all underground utilities prior to installation of plant material (including sanitary sewer). Utilities can be flagged by calling 687-2470.

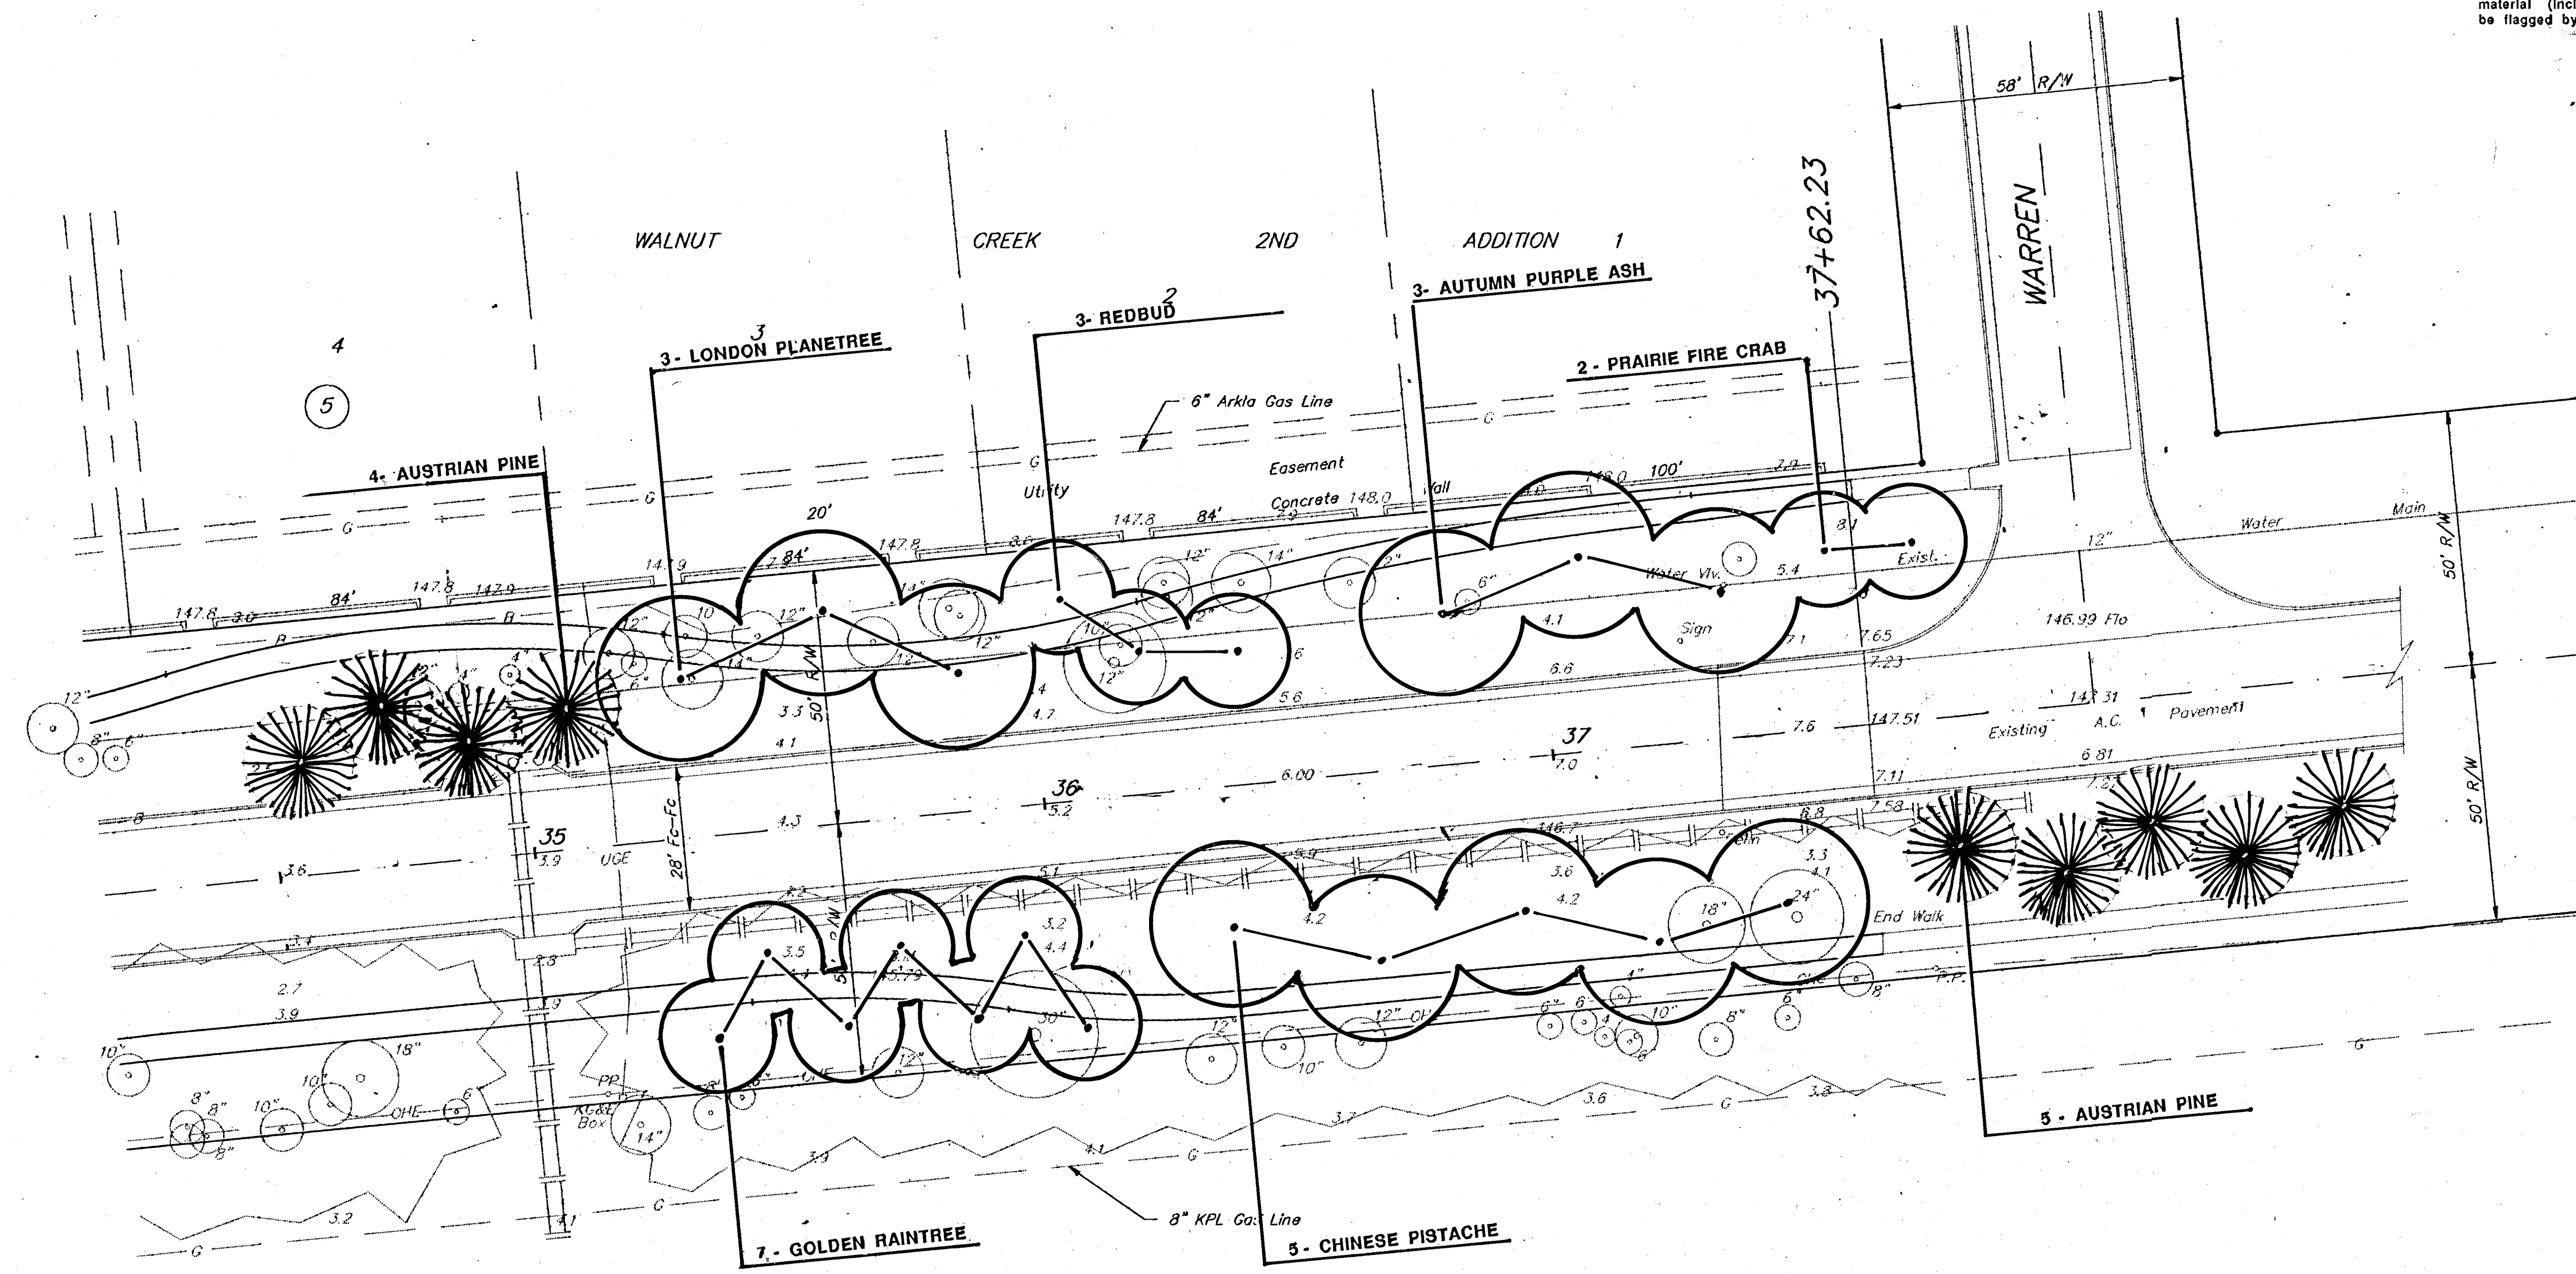

Deciduous Trees: LARGER THAN 2 1/2" CALIPER
Evergreen Trees: LARGER THAN 6' HEIGHT NO SCALE

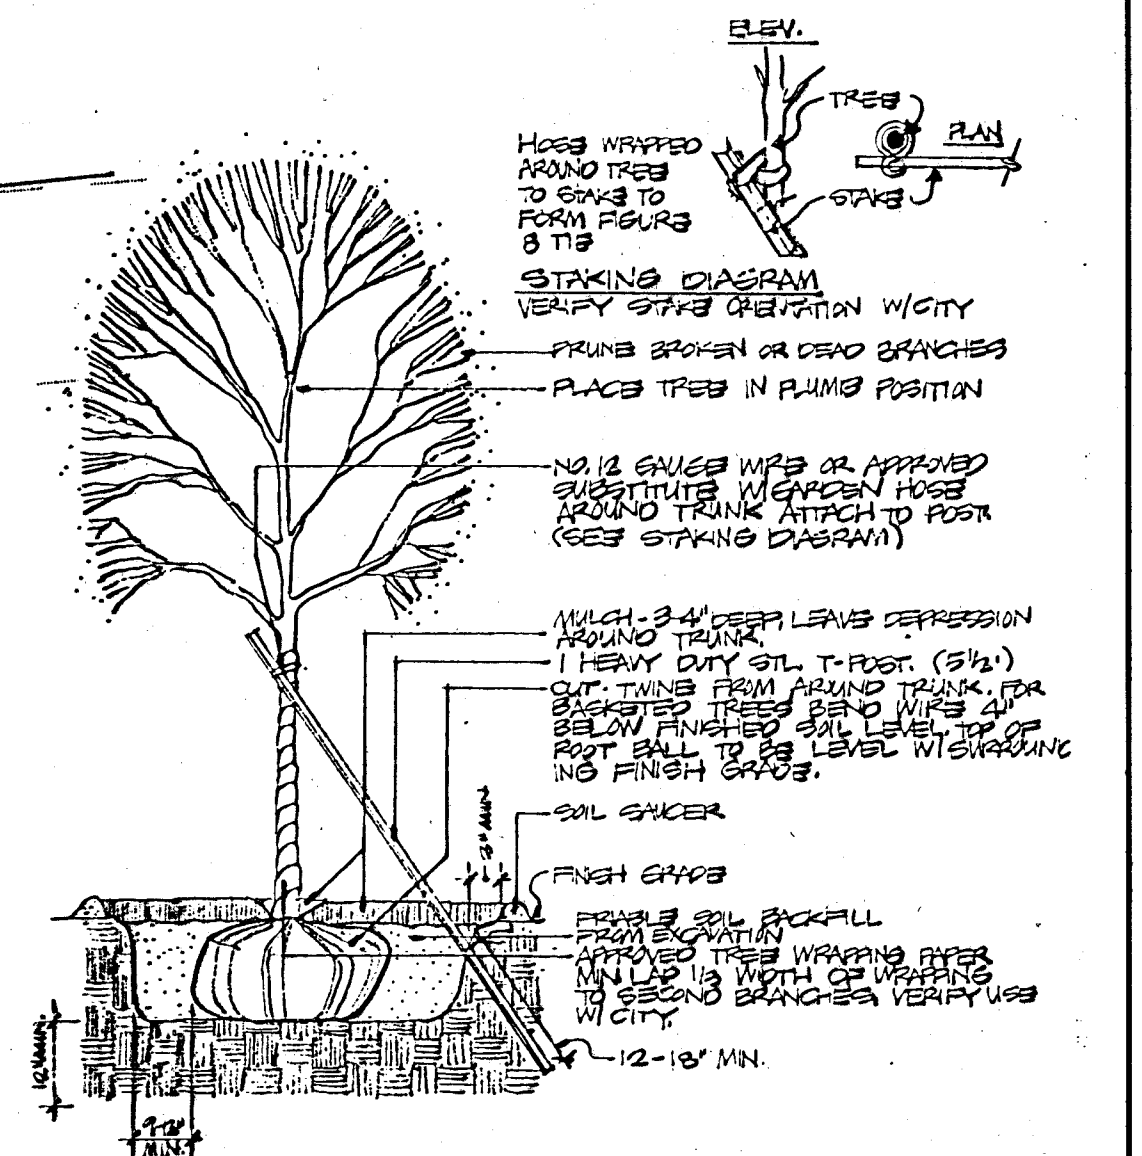

Deciduous Trees: 2 1/2" CALIPER & SMALLER
Evergreen Trees: 6' HEIGHT & SMALLER NO SCALE

LANDSCAPE PLAN

119TH STREET WEST
CENTRAL TO WARREN

	BAUGHMAN COMPANY P. A. ENGINEERING & SURVEYING 316/262-7271 • 315 ELLIS • WICHITA, KANSAS 67211				REV.
	PROJECT NUMBER 472-76-245-82028-000-000-001				SHEET 8 OF 10
DESIGN NBW/CMB	DRAWN CMB	APPROVED	DATE	SCALE 1"=20'	

BILL G. YUNG DESIGN

4912 E. 29TH. STREET NORTH WICHITA, KANSAS 67220 316-683-5567