


SCALE: 1"=30'

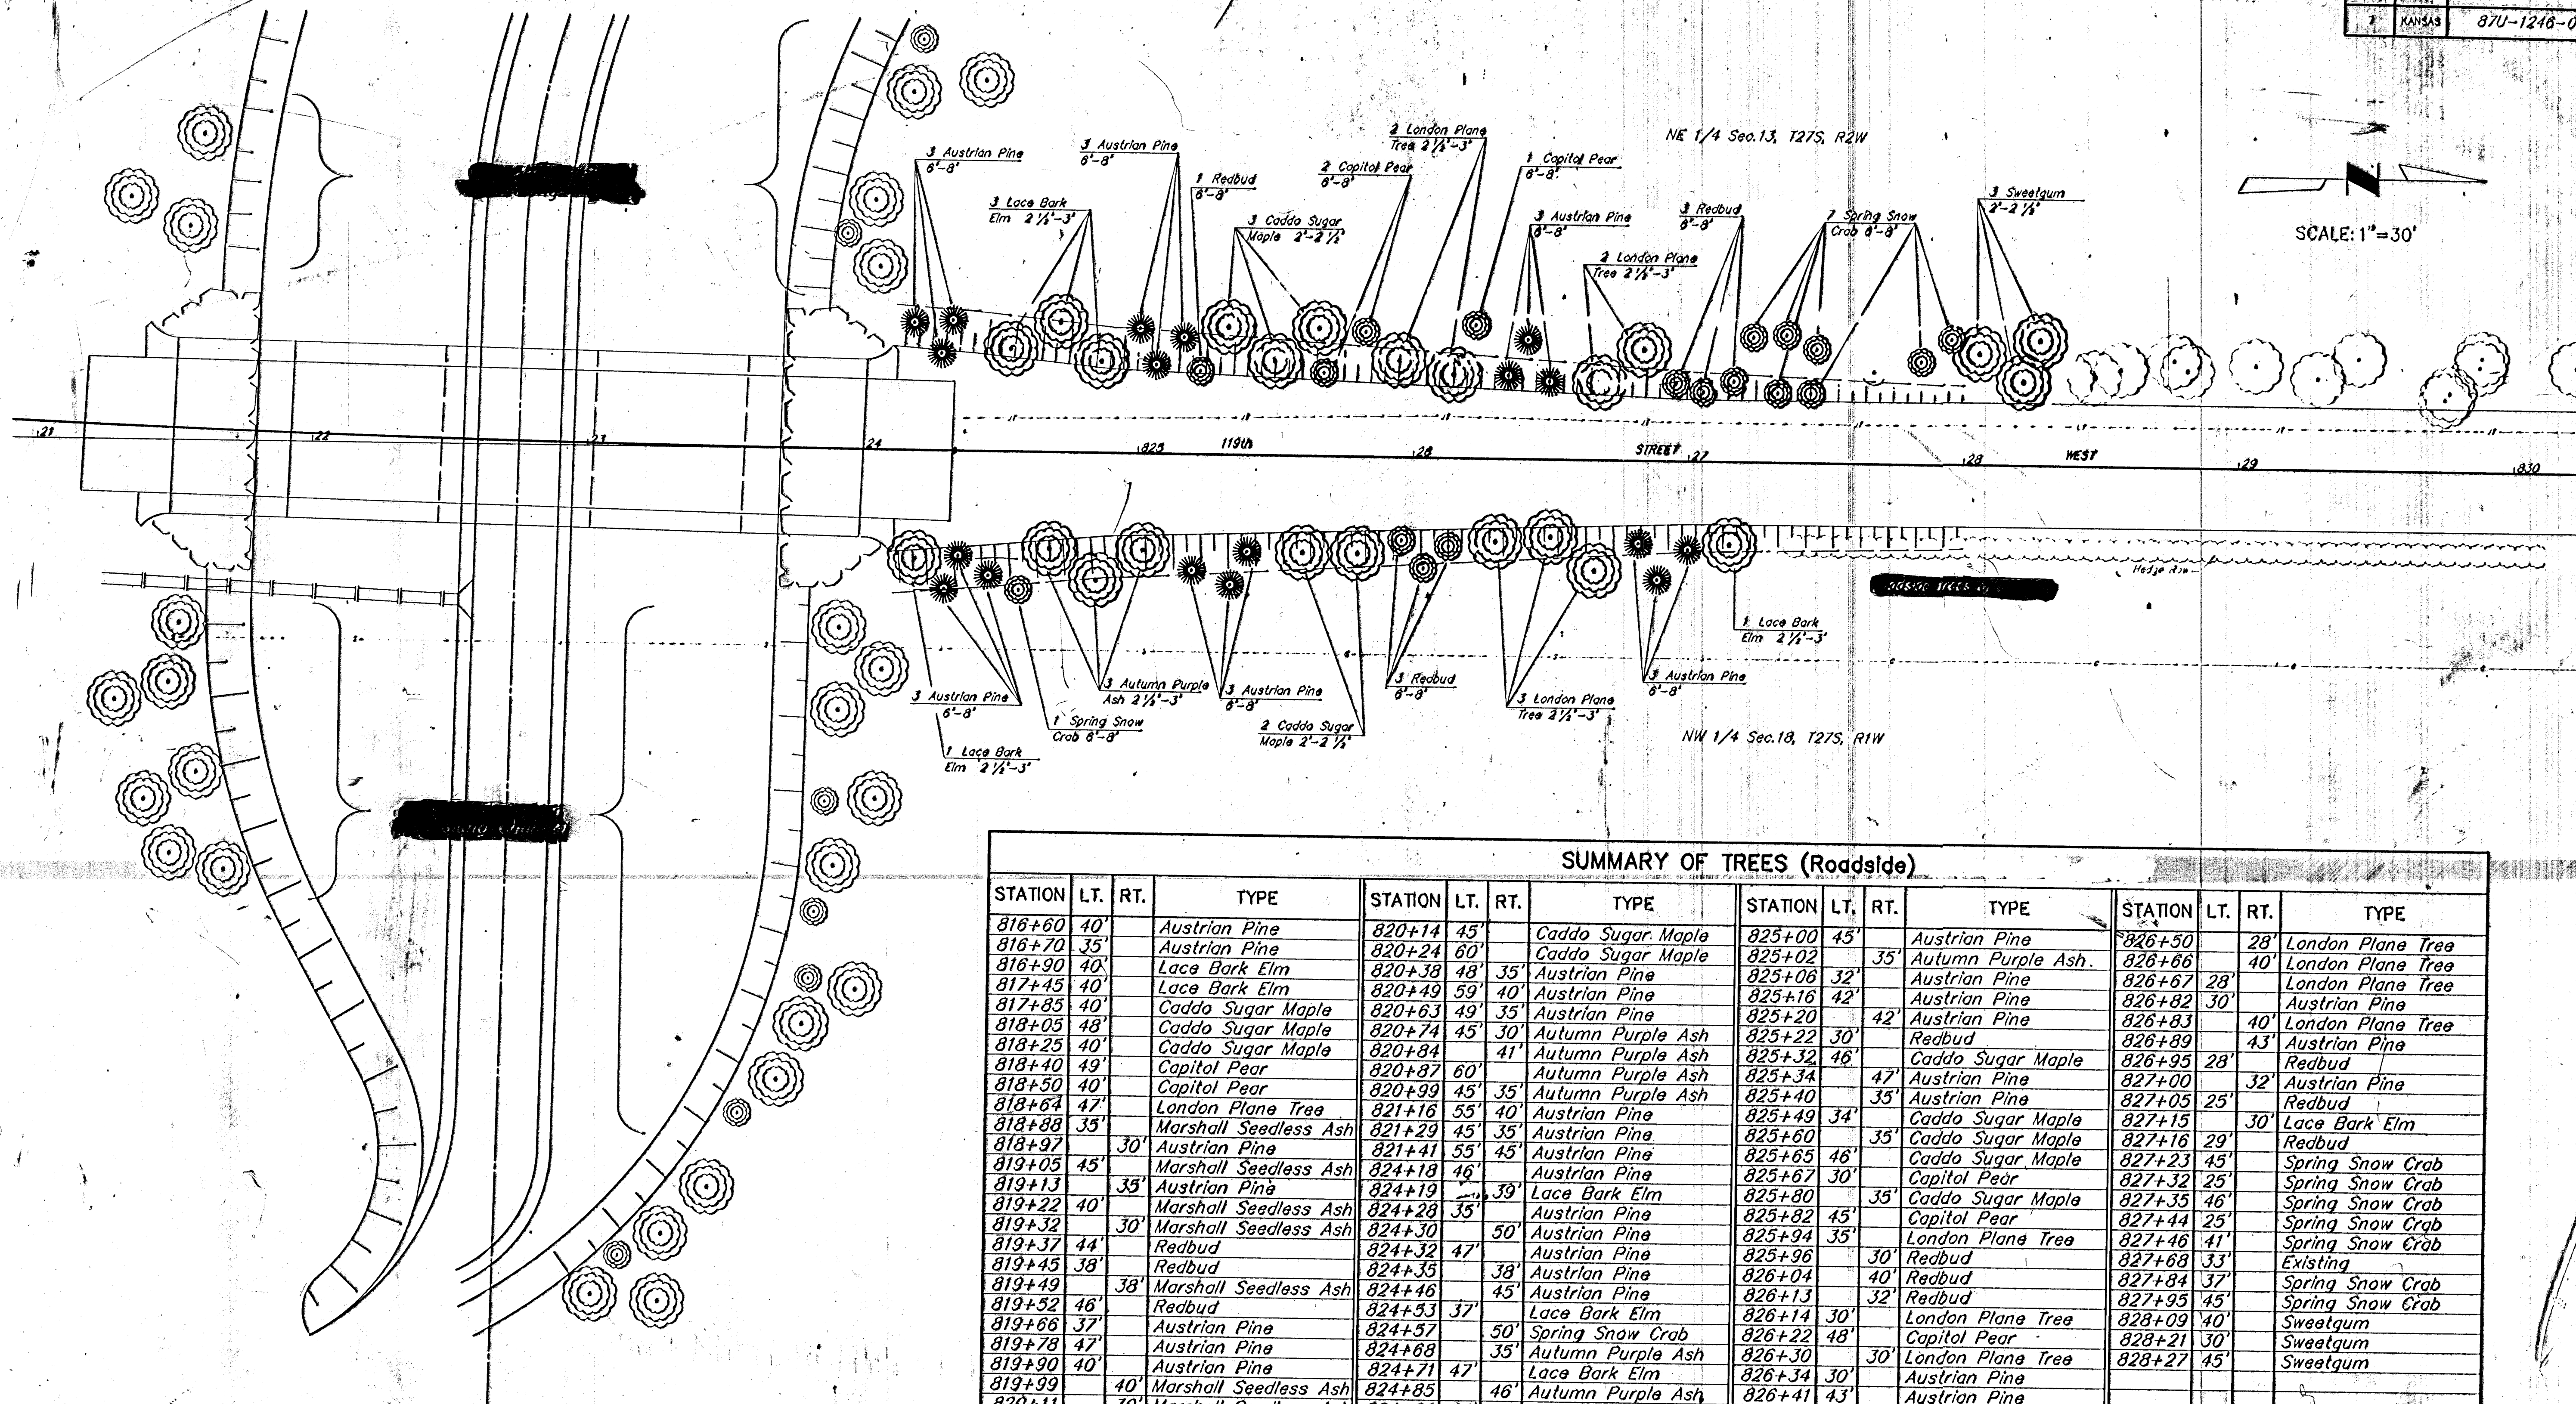

SUMMARY OF TREES (Roadside)

STATION	LT.	RT.	TYPE	STATION	LT.	RT.	TYPE	STATION	LT.	RT.	TYPE	STATION	LT.	RT.	TYPE
816+60	40'		Austrian Pine	820+14	45'		Caddo Sugar Maple	825+00	45'		Austrian Pine	826+50	28'		London Plane Tree
816+70	35'		Austrian Pine	820+24	60'		Caddo Sugar Maple	825+02		35'	Autumn Purple Ash	826+66	40'		London Plane Tree
816+90	40'		Lace Bark Elm	820+38	48'	35'	Austrian Pine	825+06	32'		Austrian Pine	826+67	28'		London Plane Tree
817+45	40'		Lace Bark Elm	820+49	59'	40'	Austrian Pine	825+16	42'		Austrian Pine	826+82	30'		Austrian Pine
817+85	40'		Caddo Sugar Maple	820+63	49'	35'	Austrian Pine	825+20		42'	Austrian Pine	826+83	40'		London Plane Tree
818+05	48'		Caddo Sugar Maple	820+74	45'	30'	Autumn Purple Ash	825+22	30'		Redbud	826+89	43'		Austrian Pine
818+25	40'		Caddo Sugar Maple	820+84		41'	Autumn Purple Ash	825+32	46'		Caddo Sugar Maple	826+95	28'		Redbud
818+40	49'		Capitol Pear	820+87	60'		Autumn Purple Ash	825+34		47'	Austrian Pine	827+00		32'	Austrian Pine
818+50	40'		Capitol Pear	820+99	45'	35'	Autumn Purple Ash	825+40		35'	Austrian Pine	827+05	25'		Redbud
818+64	47'		London Plane Tree	821+16	55'	40'	Austrian Pine	825+49	34'		Caddo Sugar Maple	827+15	30'		Lace Bark Elm
818+88	35'		Marshall Seedless Ash	821+29	45'	35'	Austrian Pine	825+60		35'	Caddo Sugar Maple	827+16	29'		Redbud
818+97	30'		Austrian Pine	821+41	55'	45'	Austrian Pine	825+65	46'		Caddo Sugar Maple	827+23	45'		Spring Snow Crab
819+05	45'		Marshall Seedless Ash	824+18	46'		Austrian Pine	825+67	30'		Capitol Pear	827+32	25'		Spring Snow Crab
819+13	35'		Austrian Pine	824+19		39'	Lace Bark Elm	825+80		35'	Caddo Sugar Maple	827+35	46'		Spring Snow Crab
819+22	40'		Marshall Seedless Ash	824+28	35'		Austrian Pine	825+82	45'		Capitol Pear	827+44	25'		Spring Snow Crab
819+32	30'		Marshall Seedless Ash	824+30		50'	Austrian Pine	825+94	35'		London Plane Tree	827+46	41'		Spring Snow Crab
819+37	44'		Redbud	824+32	47'		Austrian Pine	825+96		30'	Redbud	827+68	33'		Existing
819+45	38'		Redbud	824+35		38'	Austrian Pine	826+04		40'	Redbud	827+84	37'		Spring Snow Crab
819+49	38'		Marshall Seedless Ash	824+46		45'	Austrian Pine	826+13		32'	Redbud	827+95	45'		Spring Snow Crab
819+52	46'		Redbud	824+53	37'		Lace Bark Elm	826+14	30'		London Plane Tree	828+09	40'		Sweetgum
819+66	37'		Austrian Pine	824+57		50'	Spring Snow Crab	826+22	48'		Capitol Pear	828+21	30'		Sweetgum
819+78	47'		Austrian Pine	824+68		35'	Autumn Purple Ash	826+30		30'	London Plane Tree	828+27	45'		Sweetgum
819+90	40'		Austrian Pine	824+71	47'		Lace Bark Elm	826+34	30'		Austrian Pine				
819+99	40'		Marshall Seedless Ash	824+85	46'		Autumn Purple Ash	826+41	43'		Austrian Pine				
820+11	30'		Marshall Seedless Ash	824+86	33'		Lace Bark Elm	826+49	28'		Austrian Pine				

NOTE:

All Stationing shown on this sheet is on the Tangent Line of the curve.

P.C. Station=815+66.88
P.I. Station=820+00.00
P.T. Station=824+32.45 Back
824+33.12 Ahead

NOTE:

Landscape contractor is to verify the location of all underground utilities prior to installation of plant material including sanitary sewer. Utilities can be located by calling 687-2470.

REV. 3/11/90

CITY OF WICHITA

119th STREET WEST BRIDGE OVER THE COWSKIN CREEK

LANDSCAPING PLAN II

CITY OF WICHITA PROJ. NO. 472-76-245-SX00X-000-000-001

BOOKER / FREUND
Engineers Architects Planners

SCALE: 1"=30' DATE: April, 1990 DWA NO. K9330-01

58-04-01-03