


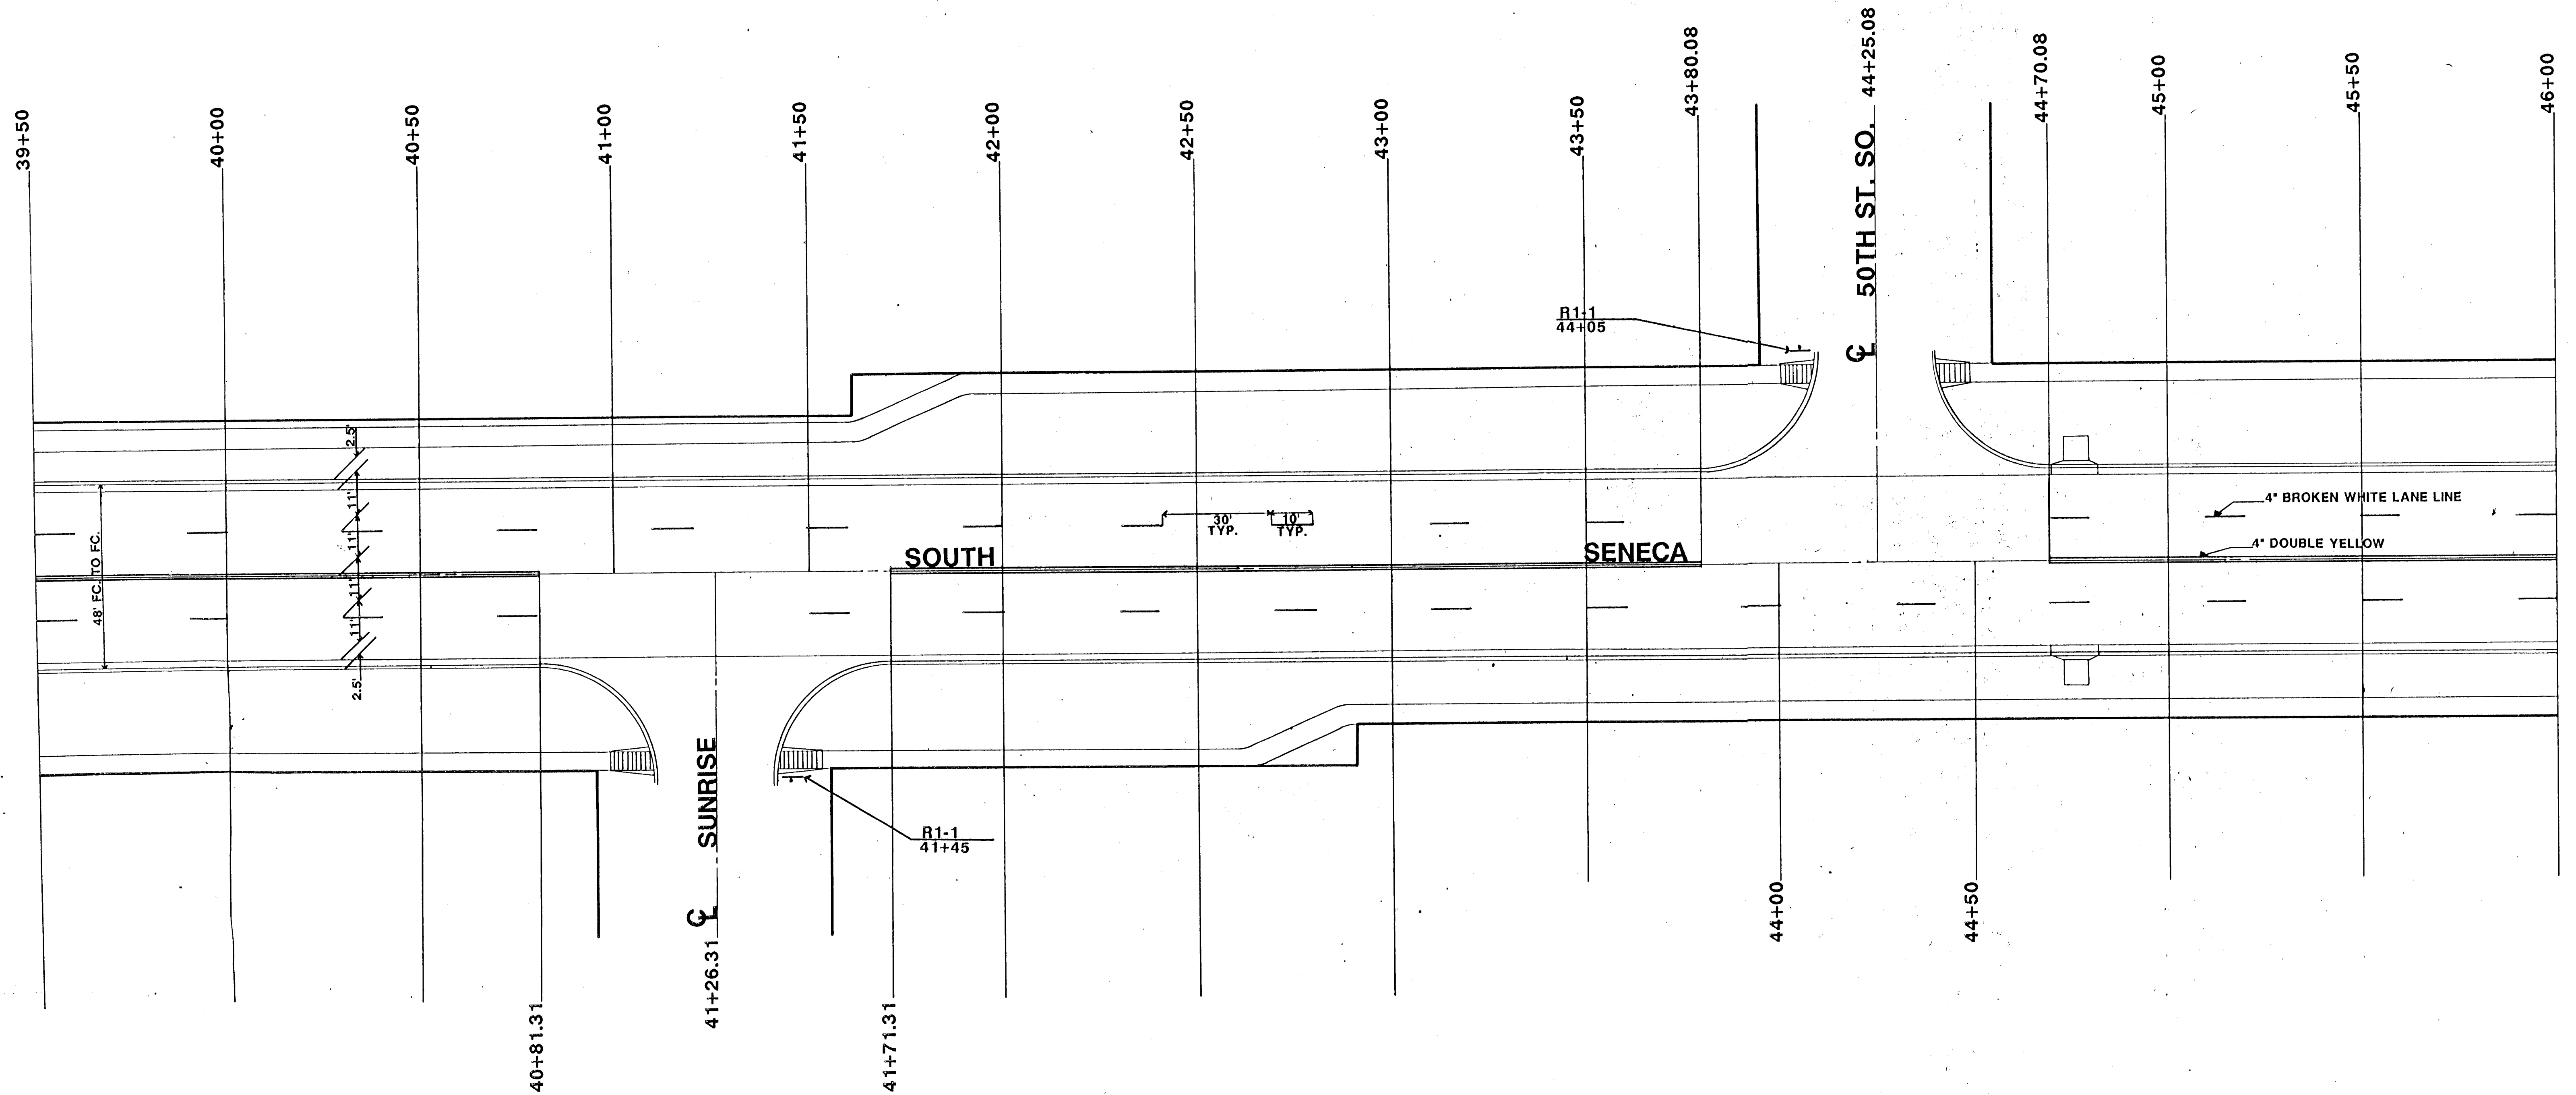

SCALE: 1" = 20'



DESCRIPTION				
SENECA- 55TH ST. SO. TO 48TH ST. SO.				
PAVEMENT MARKING PLAN				
SCALE: 1" = 20'	APPROVED BY	DRAWN BY JKB		
DATE: OCT. '91	CITY OF WICHITA			
DEPARTMENT OF PUBLIC WORKS				
ENGINEERING DIVISION				
CITY ENGINEER				
MICHAEL E. LINDEBAK				
DRAWING NUMBER		23 Of 58		