


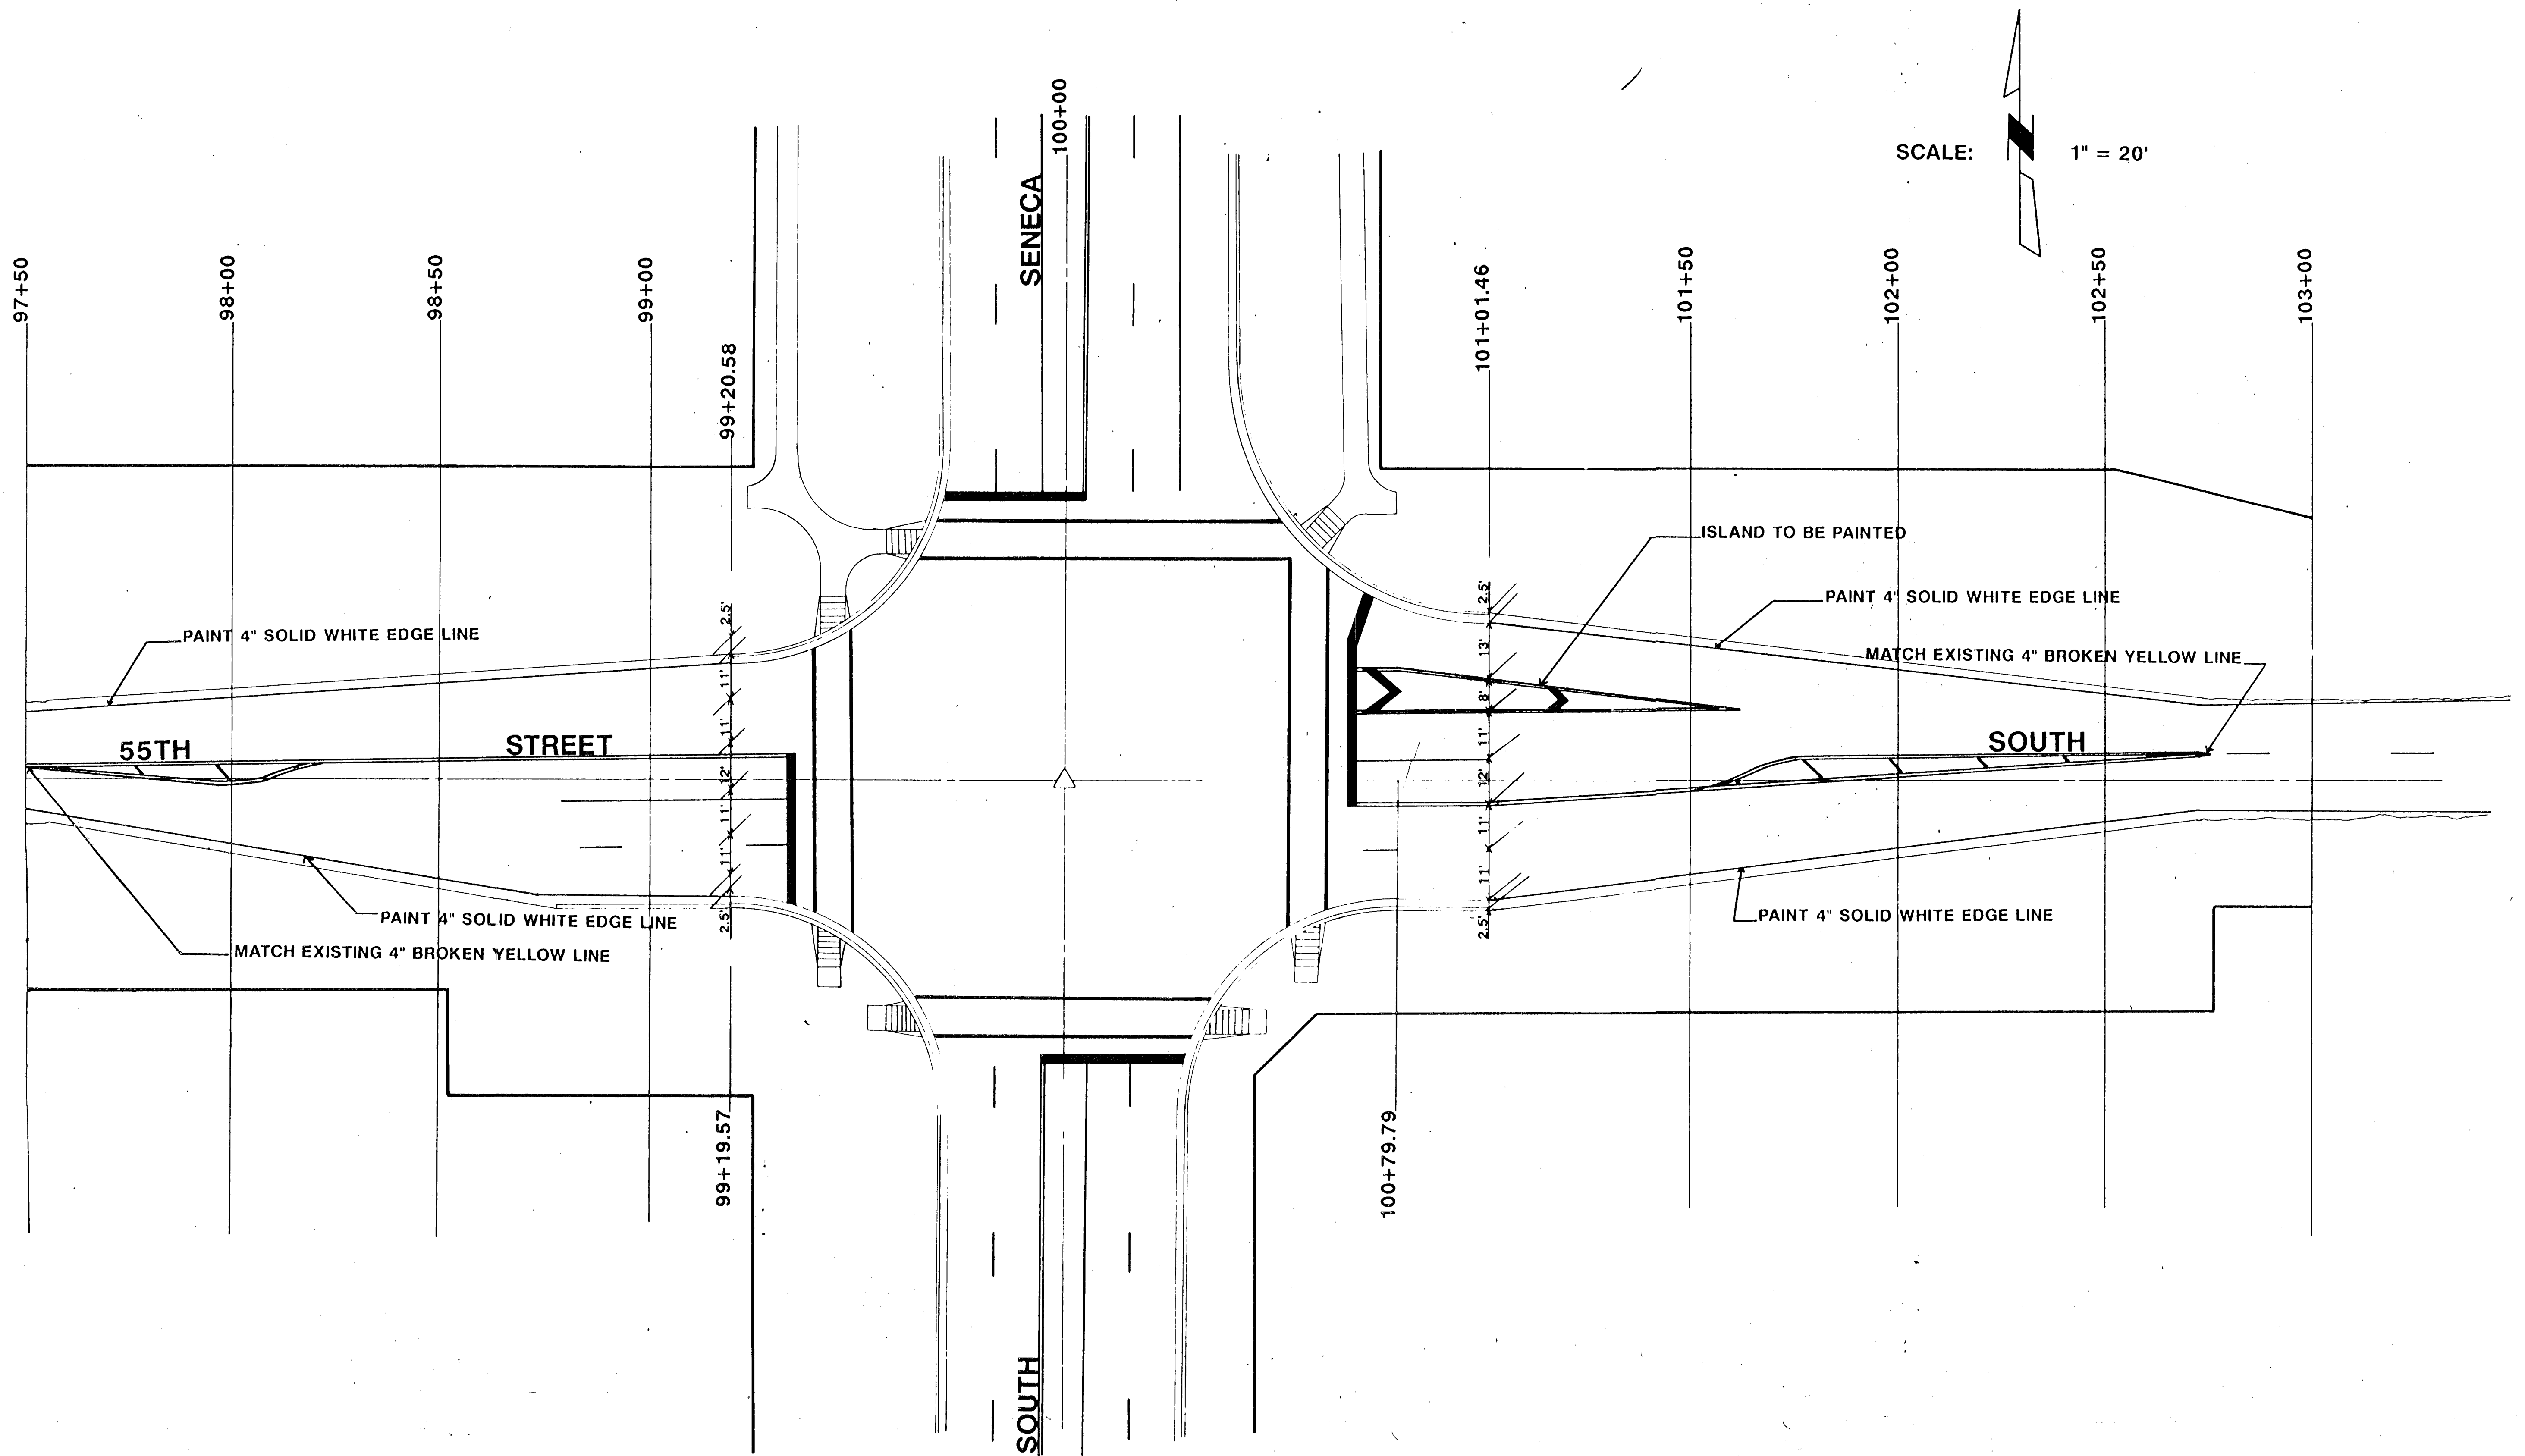

DESCRIPTION SENECA- 55TH ST. SO. TO 48TH ST. SO. PAVEMENT MARKING PLAN		
SCALE 1" = 20'	APPROVED BY CITY OF WICHITA	DRAWN BY JKB
DATE OCT. '91	DEPARTMENT OF PUBLIC WORKS ENGINEERING DIVISION	
CITY ENGINEER MICHAEL E. LINDEBAK		DRAWING NUMBER 26 58