


DATE	BY	NO.
REVIEWED	DATE	NO.
PLANNED	DATE	NO.
DESIGNED	DATE	NO.
CONSTRUCTED	DATE	NO.
MAINTAINED	DATE	NO.
NO.	NO.	NO.

DATE	BY	NO.
REVIEWED	DATE	NO.
PLANNED	DATE	NO.
DESIGNED	DATE	NO.
CONSTRUCTED	DATE	NO.
MAINTAINED	DATE	NO.
NO.	NO.	NO.

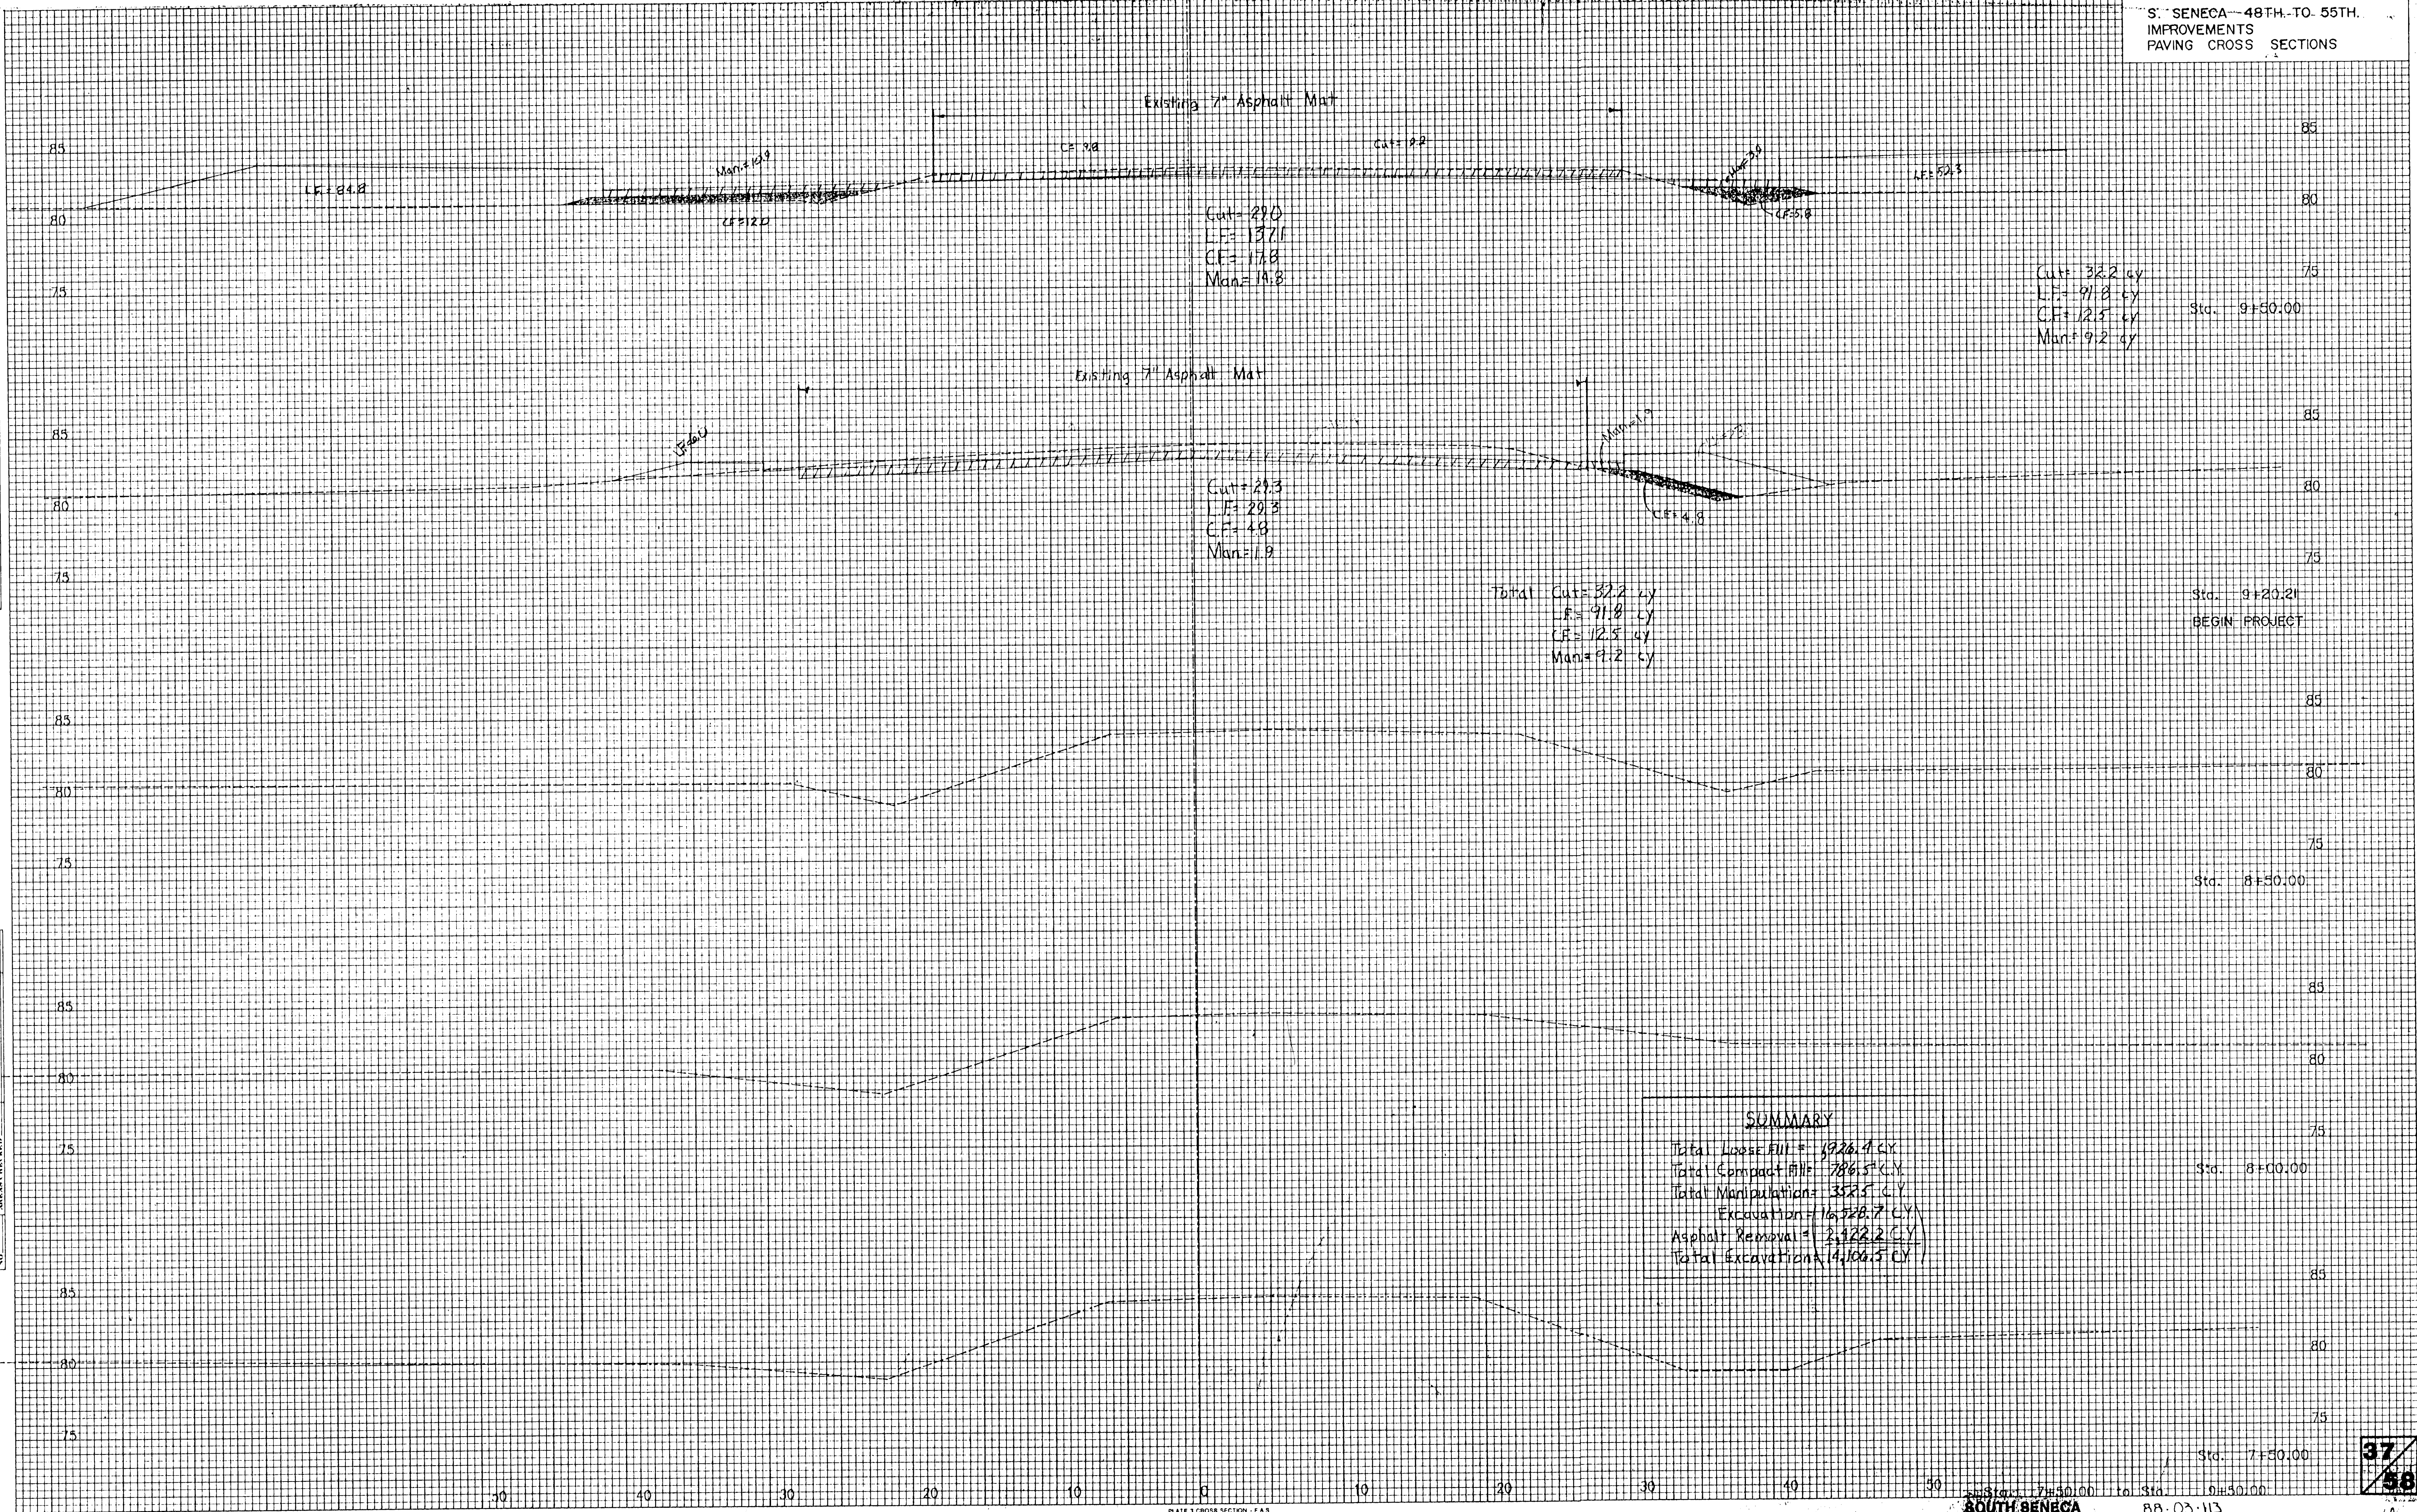

SUMMARY
Total Loose Fill = 3926.1 CY
Total Compact Fill = 786.5 CY
Total Manipulation = 3523.5 CY
Excavation = 16,528.7 CY
Asphalt Removal = 2,122.2 CY
Total Excavation = 14,406.5 CY