

DATE	BY	REVIEWED	DATE
ORIGINAL SURVEY		PLOTTER	
NOTE BOOK		TEMPLATE	
NO.		MEAN CHECKED	

DATE	BY	REVIEWED	DATE
ORIGINAL SURVEY		PLOTTER	
NOTE BOOK		TEMPLATE	
NO.		MEAN CHECKED	

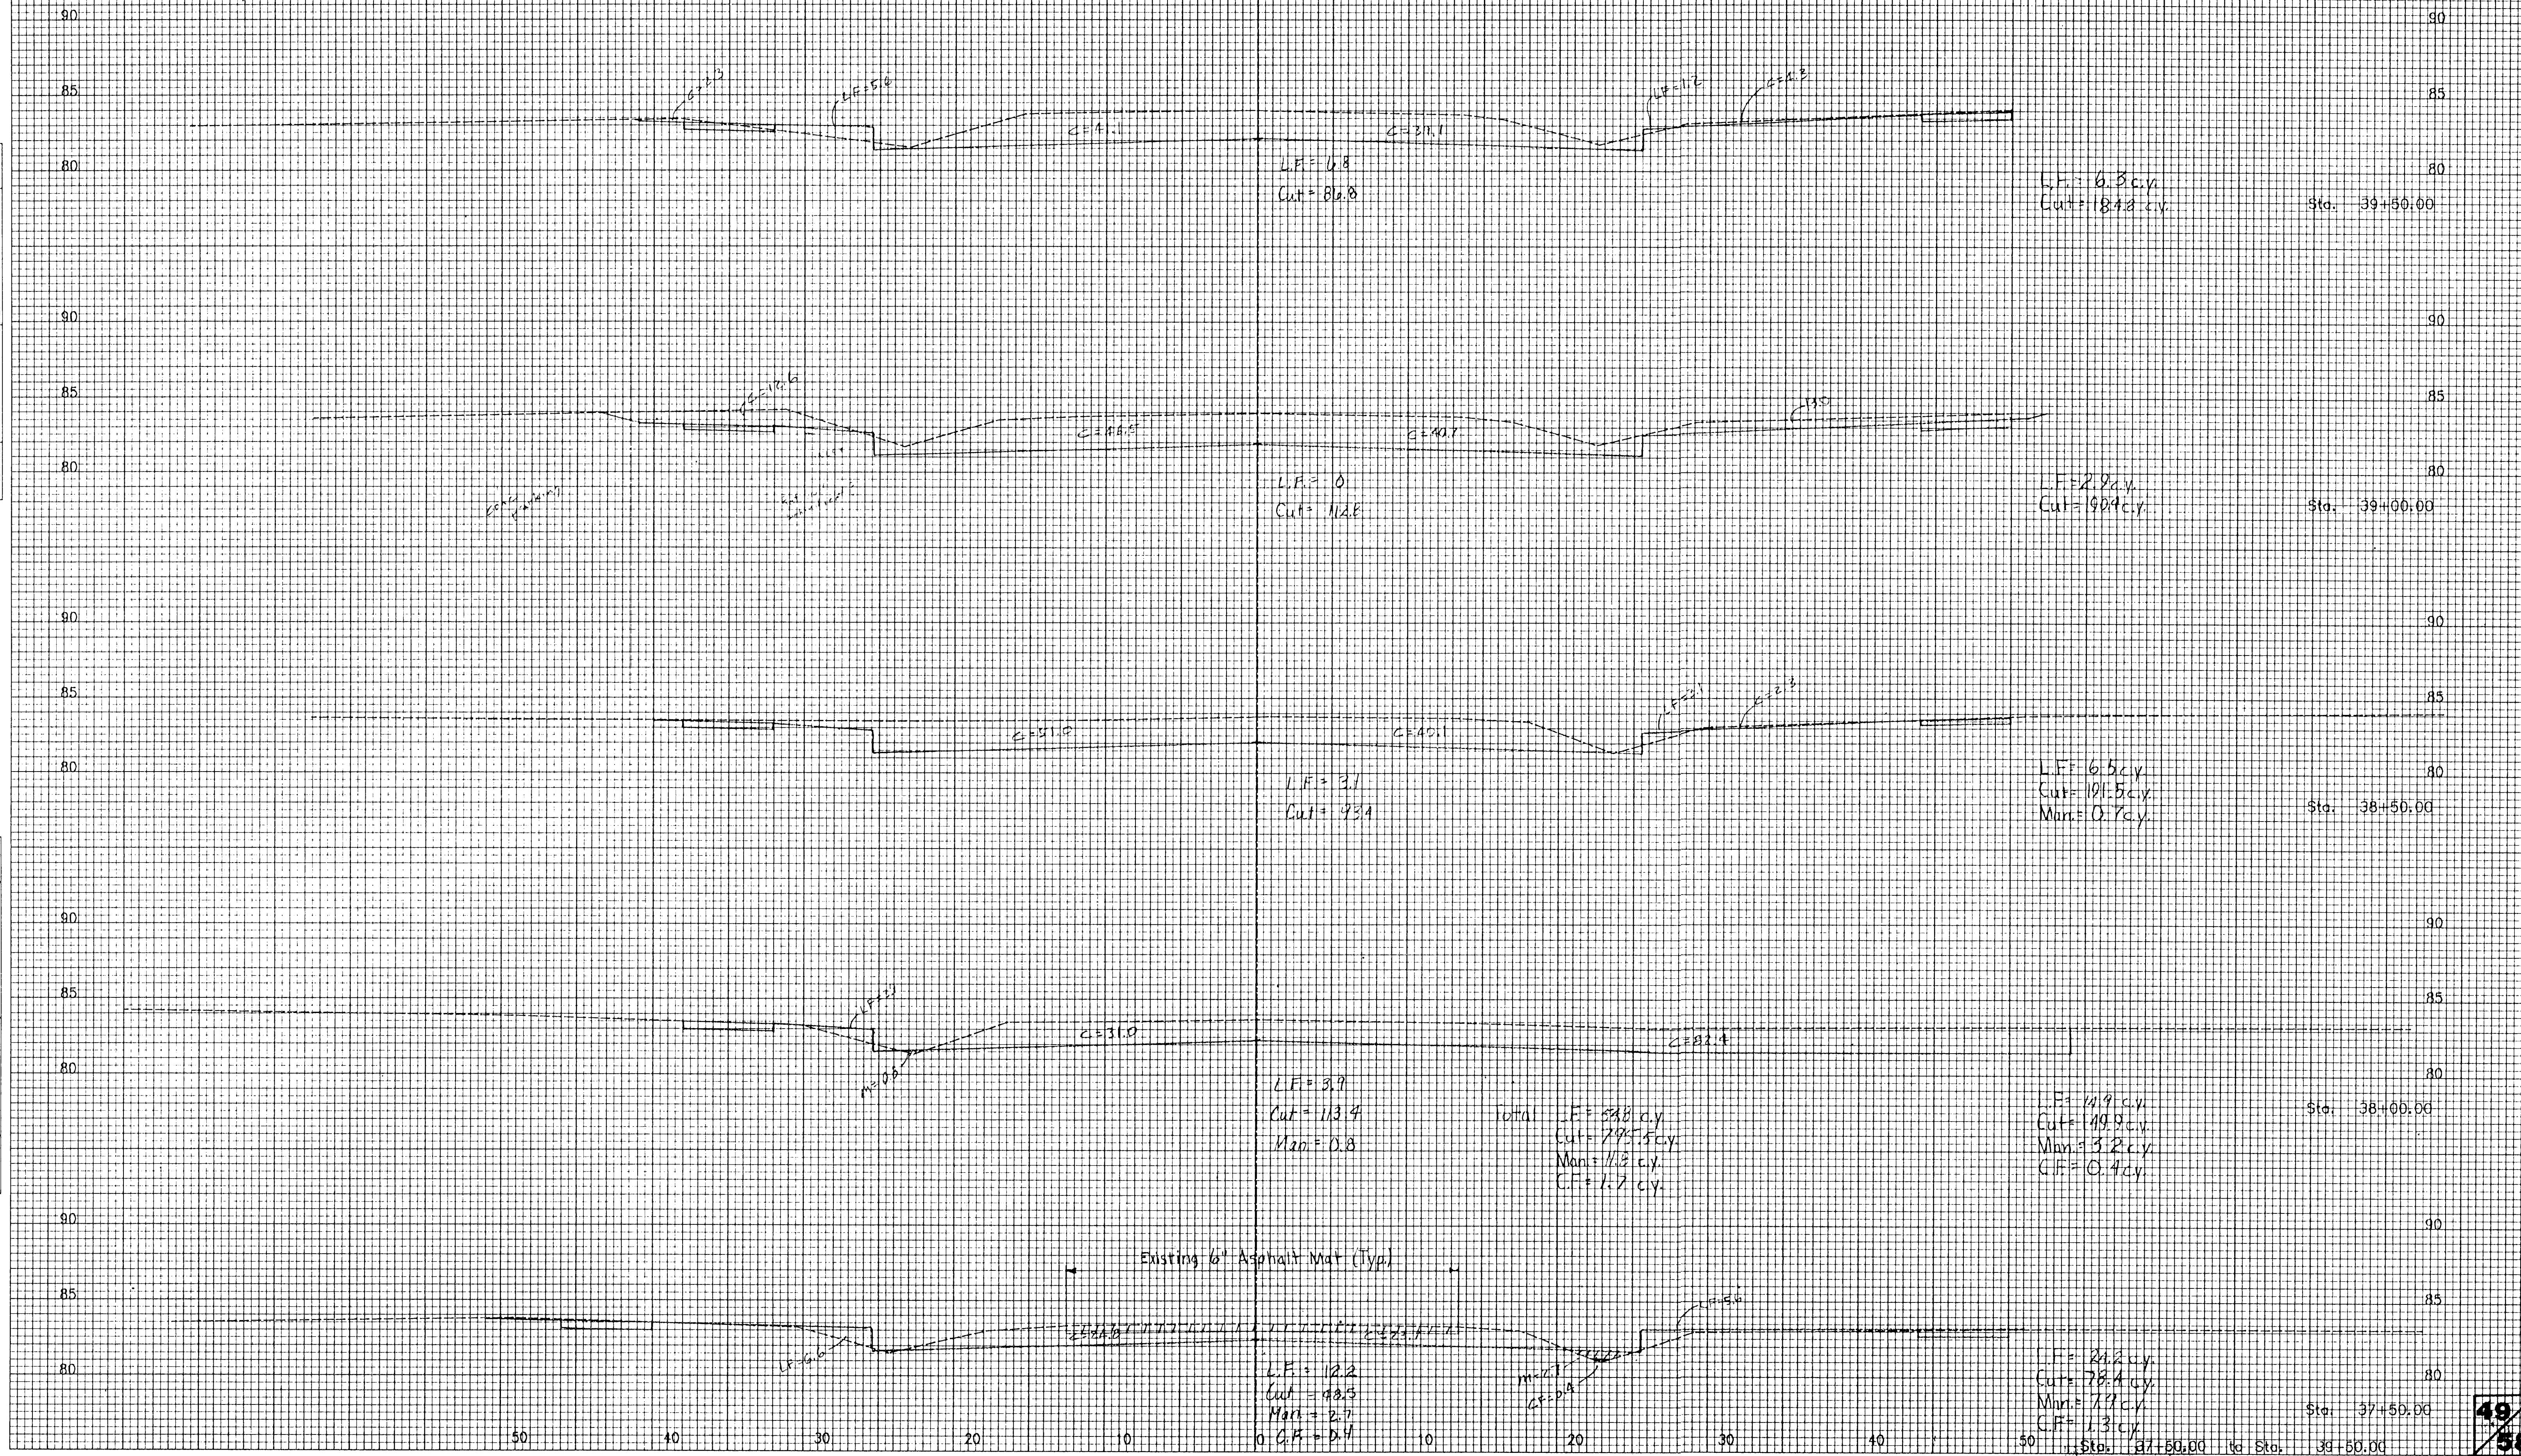


PLATE 3 CROSS SECTION - P. 45

SOUTH SENECA
MREC PROJ. 88-03-113-E