



FHWA REGION NO.	STATE	PROJECT NO.	FISCAL YEAR	SHEET NO.	TOTAL SHEETS
7	KANSAS	87-N-0033-01	1995	14	34

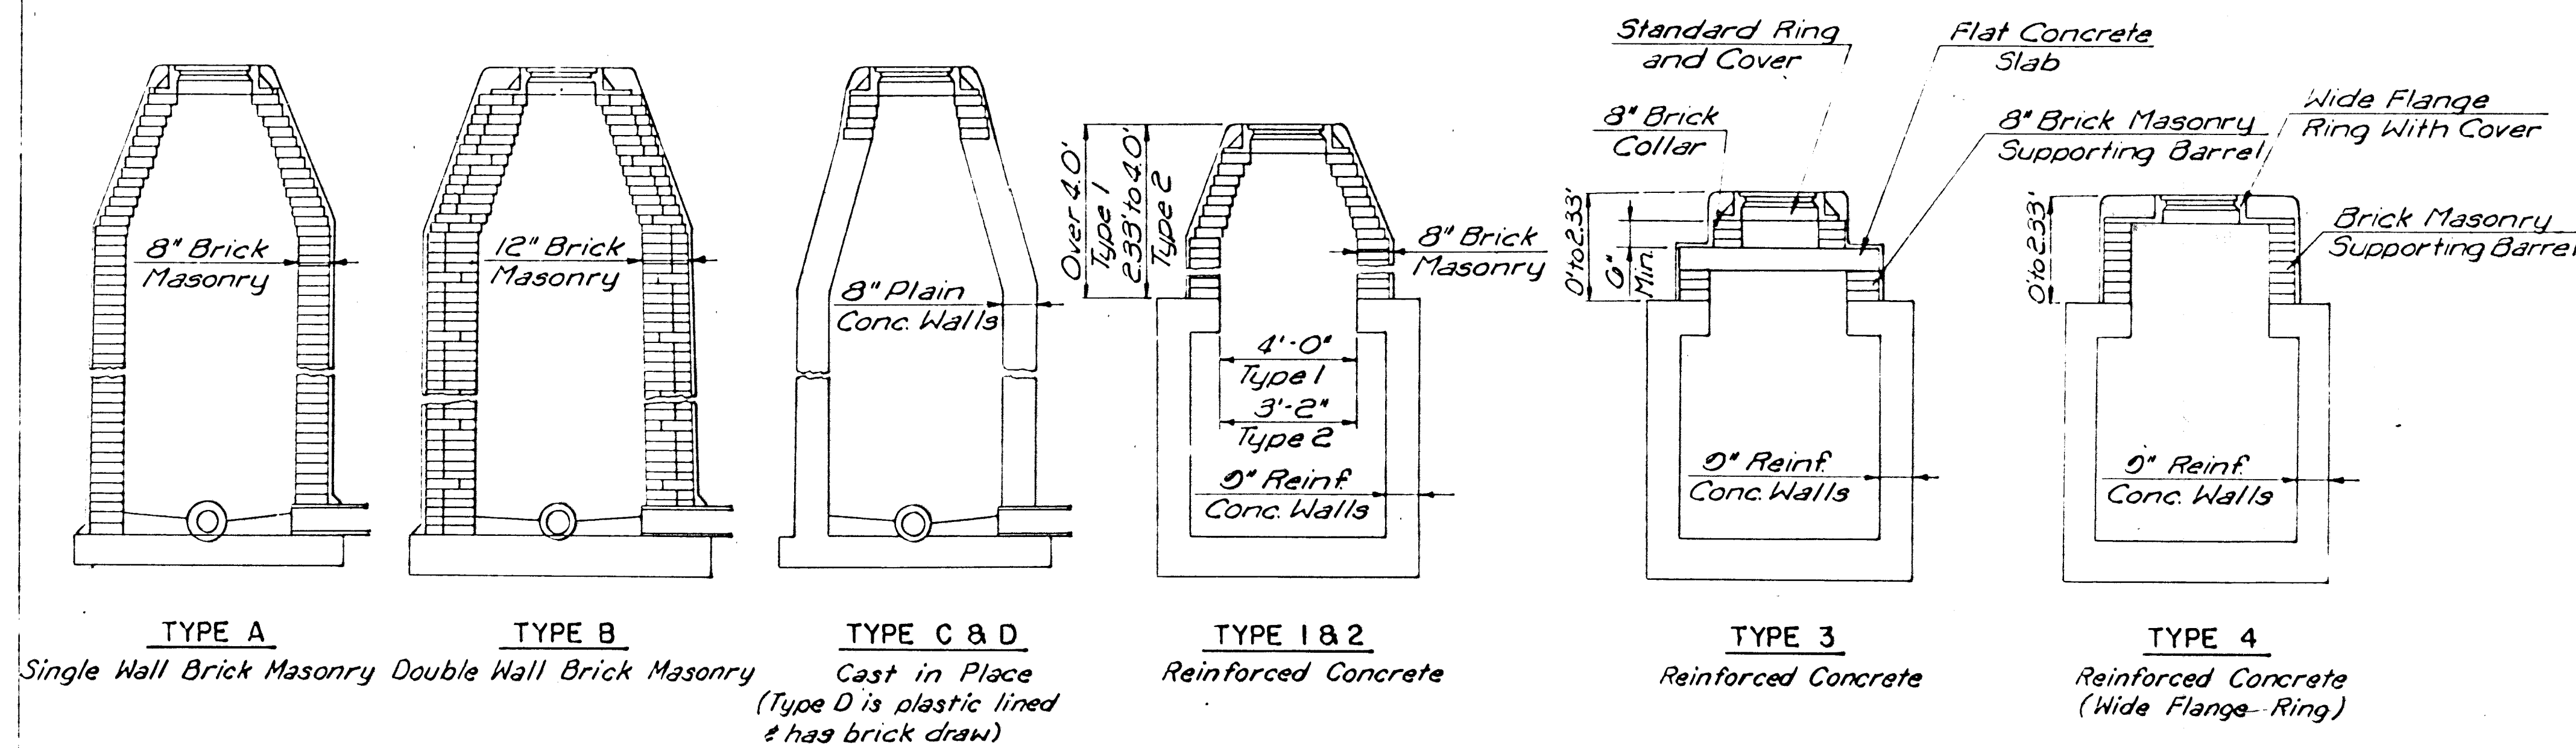

DEFINITION SKETCHES-CITY OF WICHITA STANDARD MANHOLES

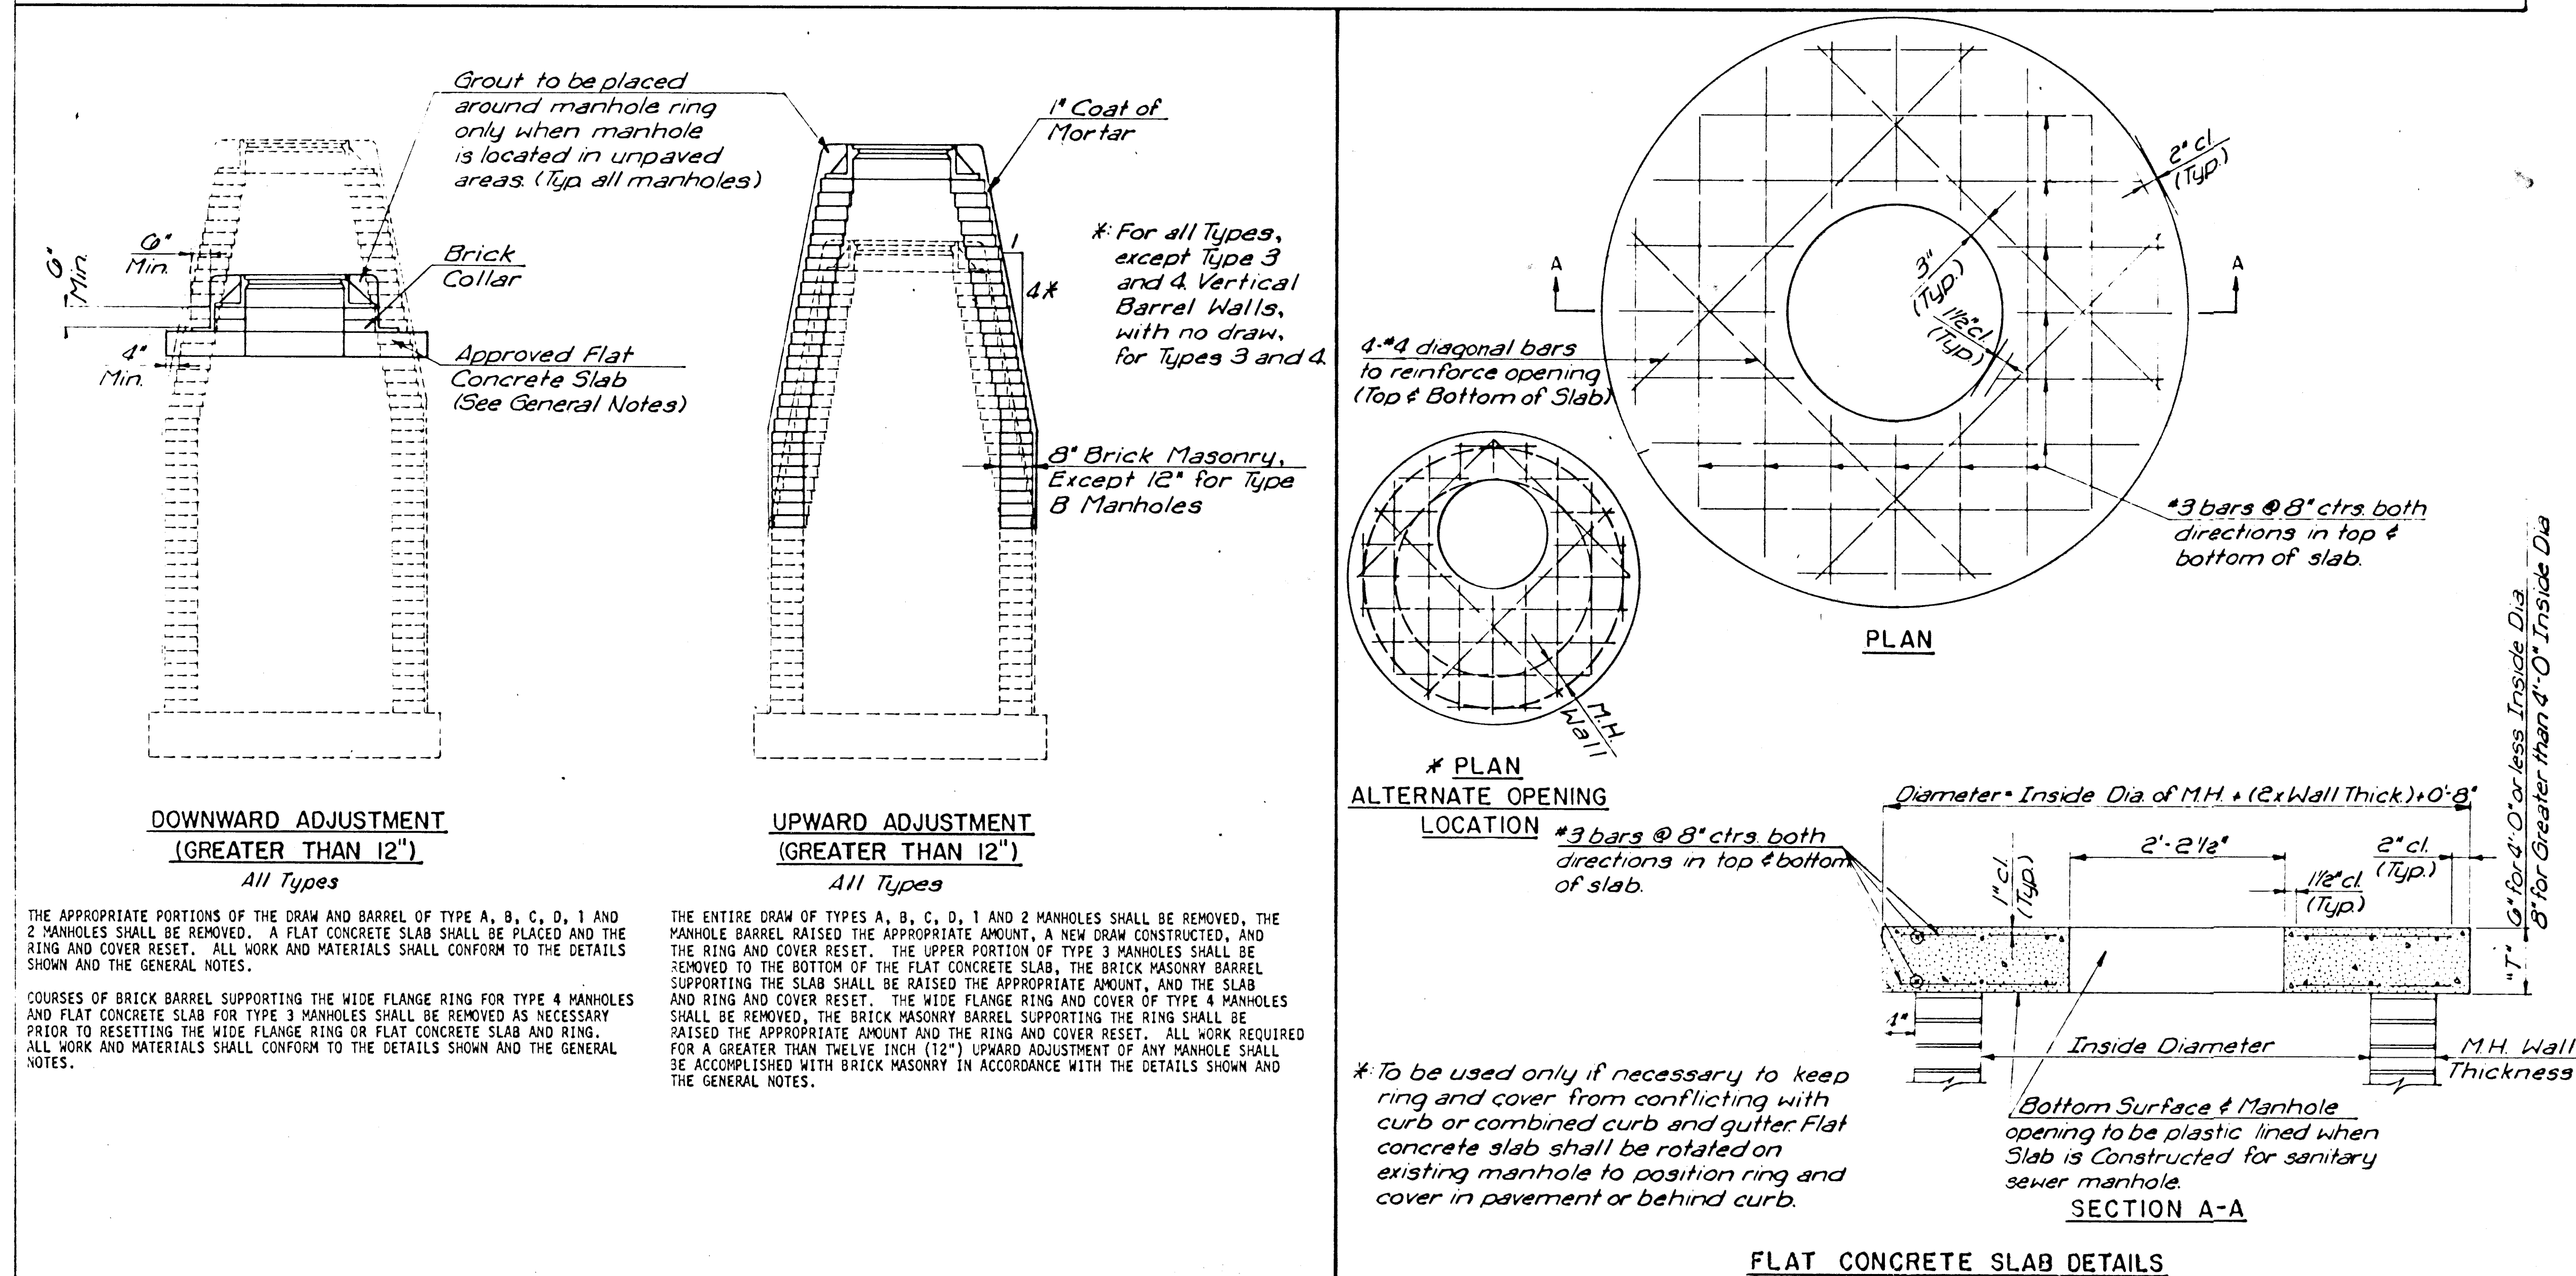

MANHOLE ADJUSTMENT DETAILS

CITY OF WICHITA, KANSAS
M. E. LINDEBAK - CITY ENGINEER

Designed by _____ Checked by _____
Drawn by _____ Date _____ JOB No. _____