



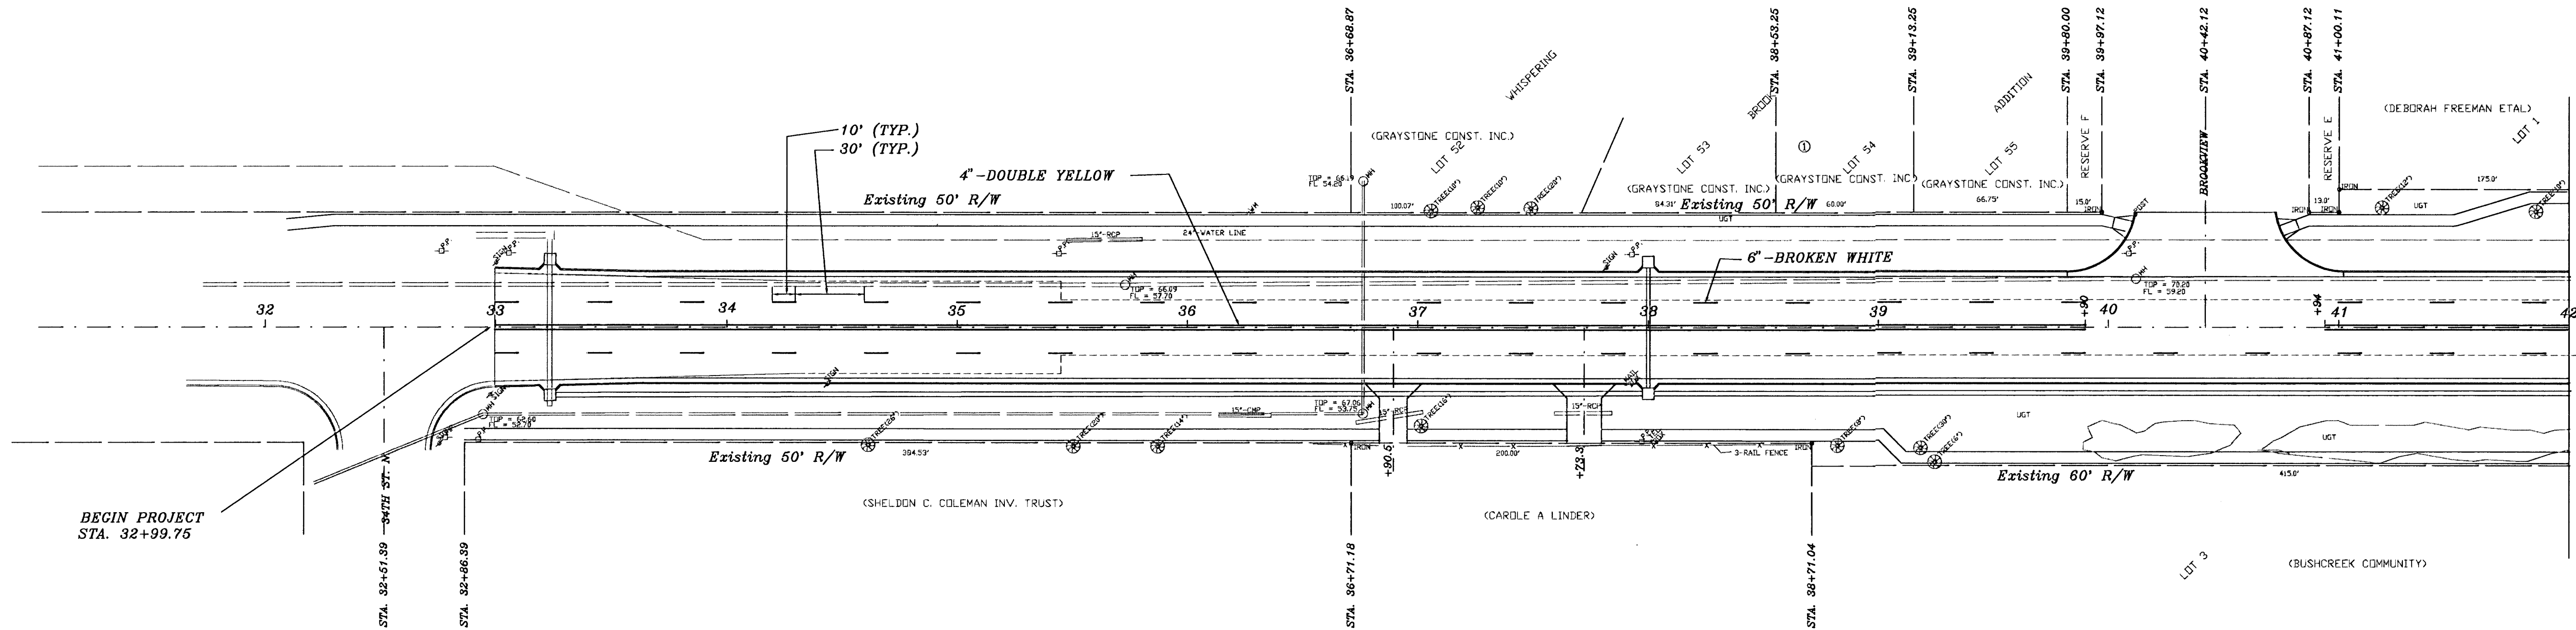

SCALE: 1" = 40'

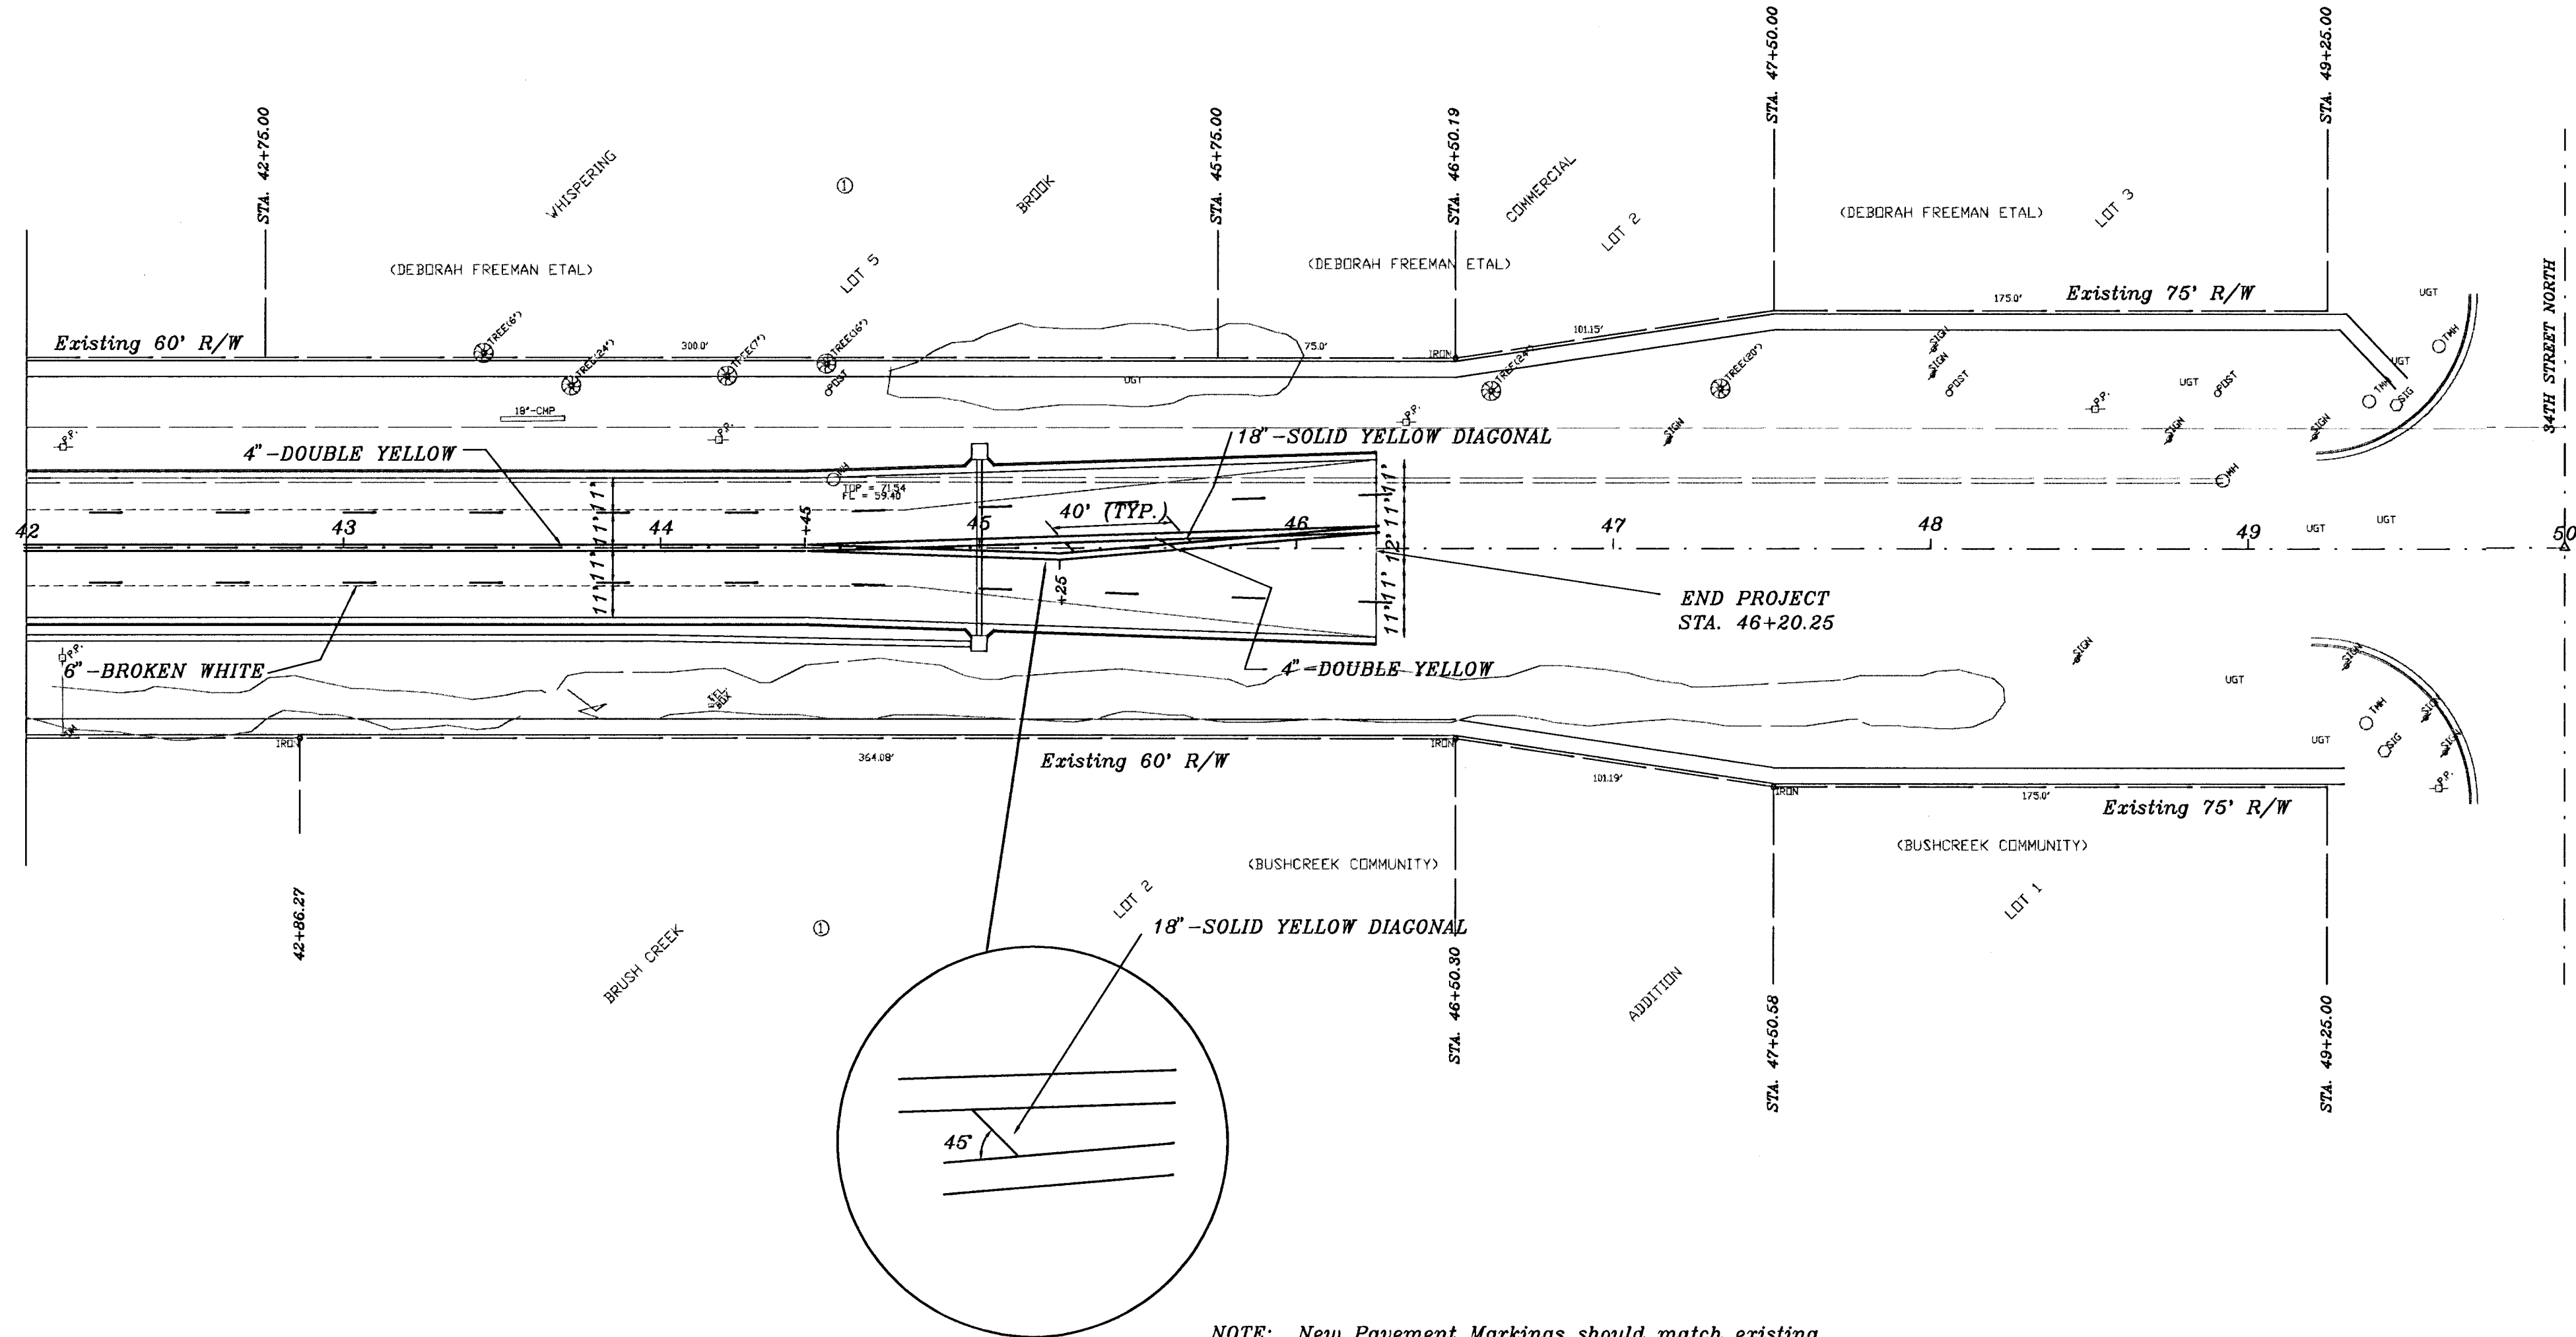

PAVEMENT MARKING PLAN		
WOODLAWN AVENUE		
SCALE:	APPROVED:	DRAWN BY:
DATE:	CHECKED:	
PROJECT NO:	SHEET NO.:	

MUNICIPAL ENGINEERS
254-LAURA, SUITE 201
WICHITA, KANSAS 67211
316-282-3842