


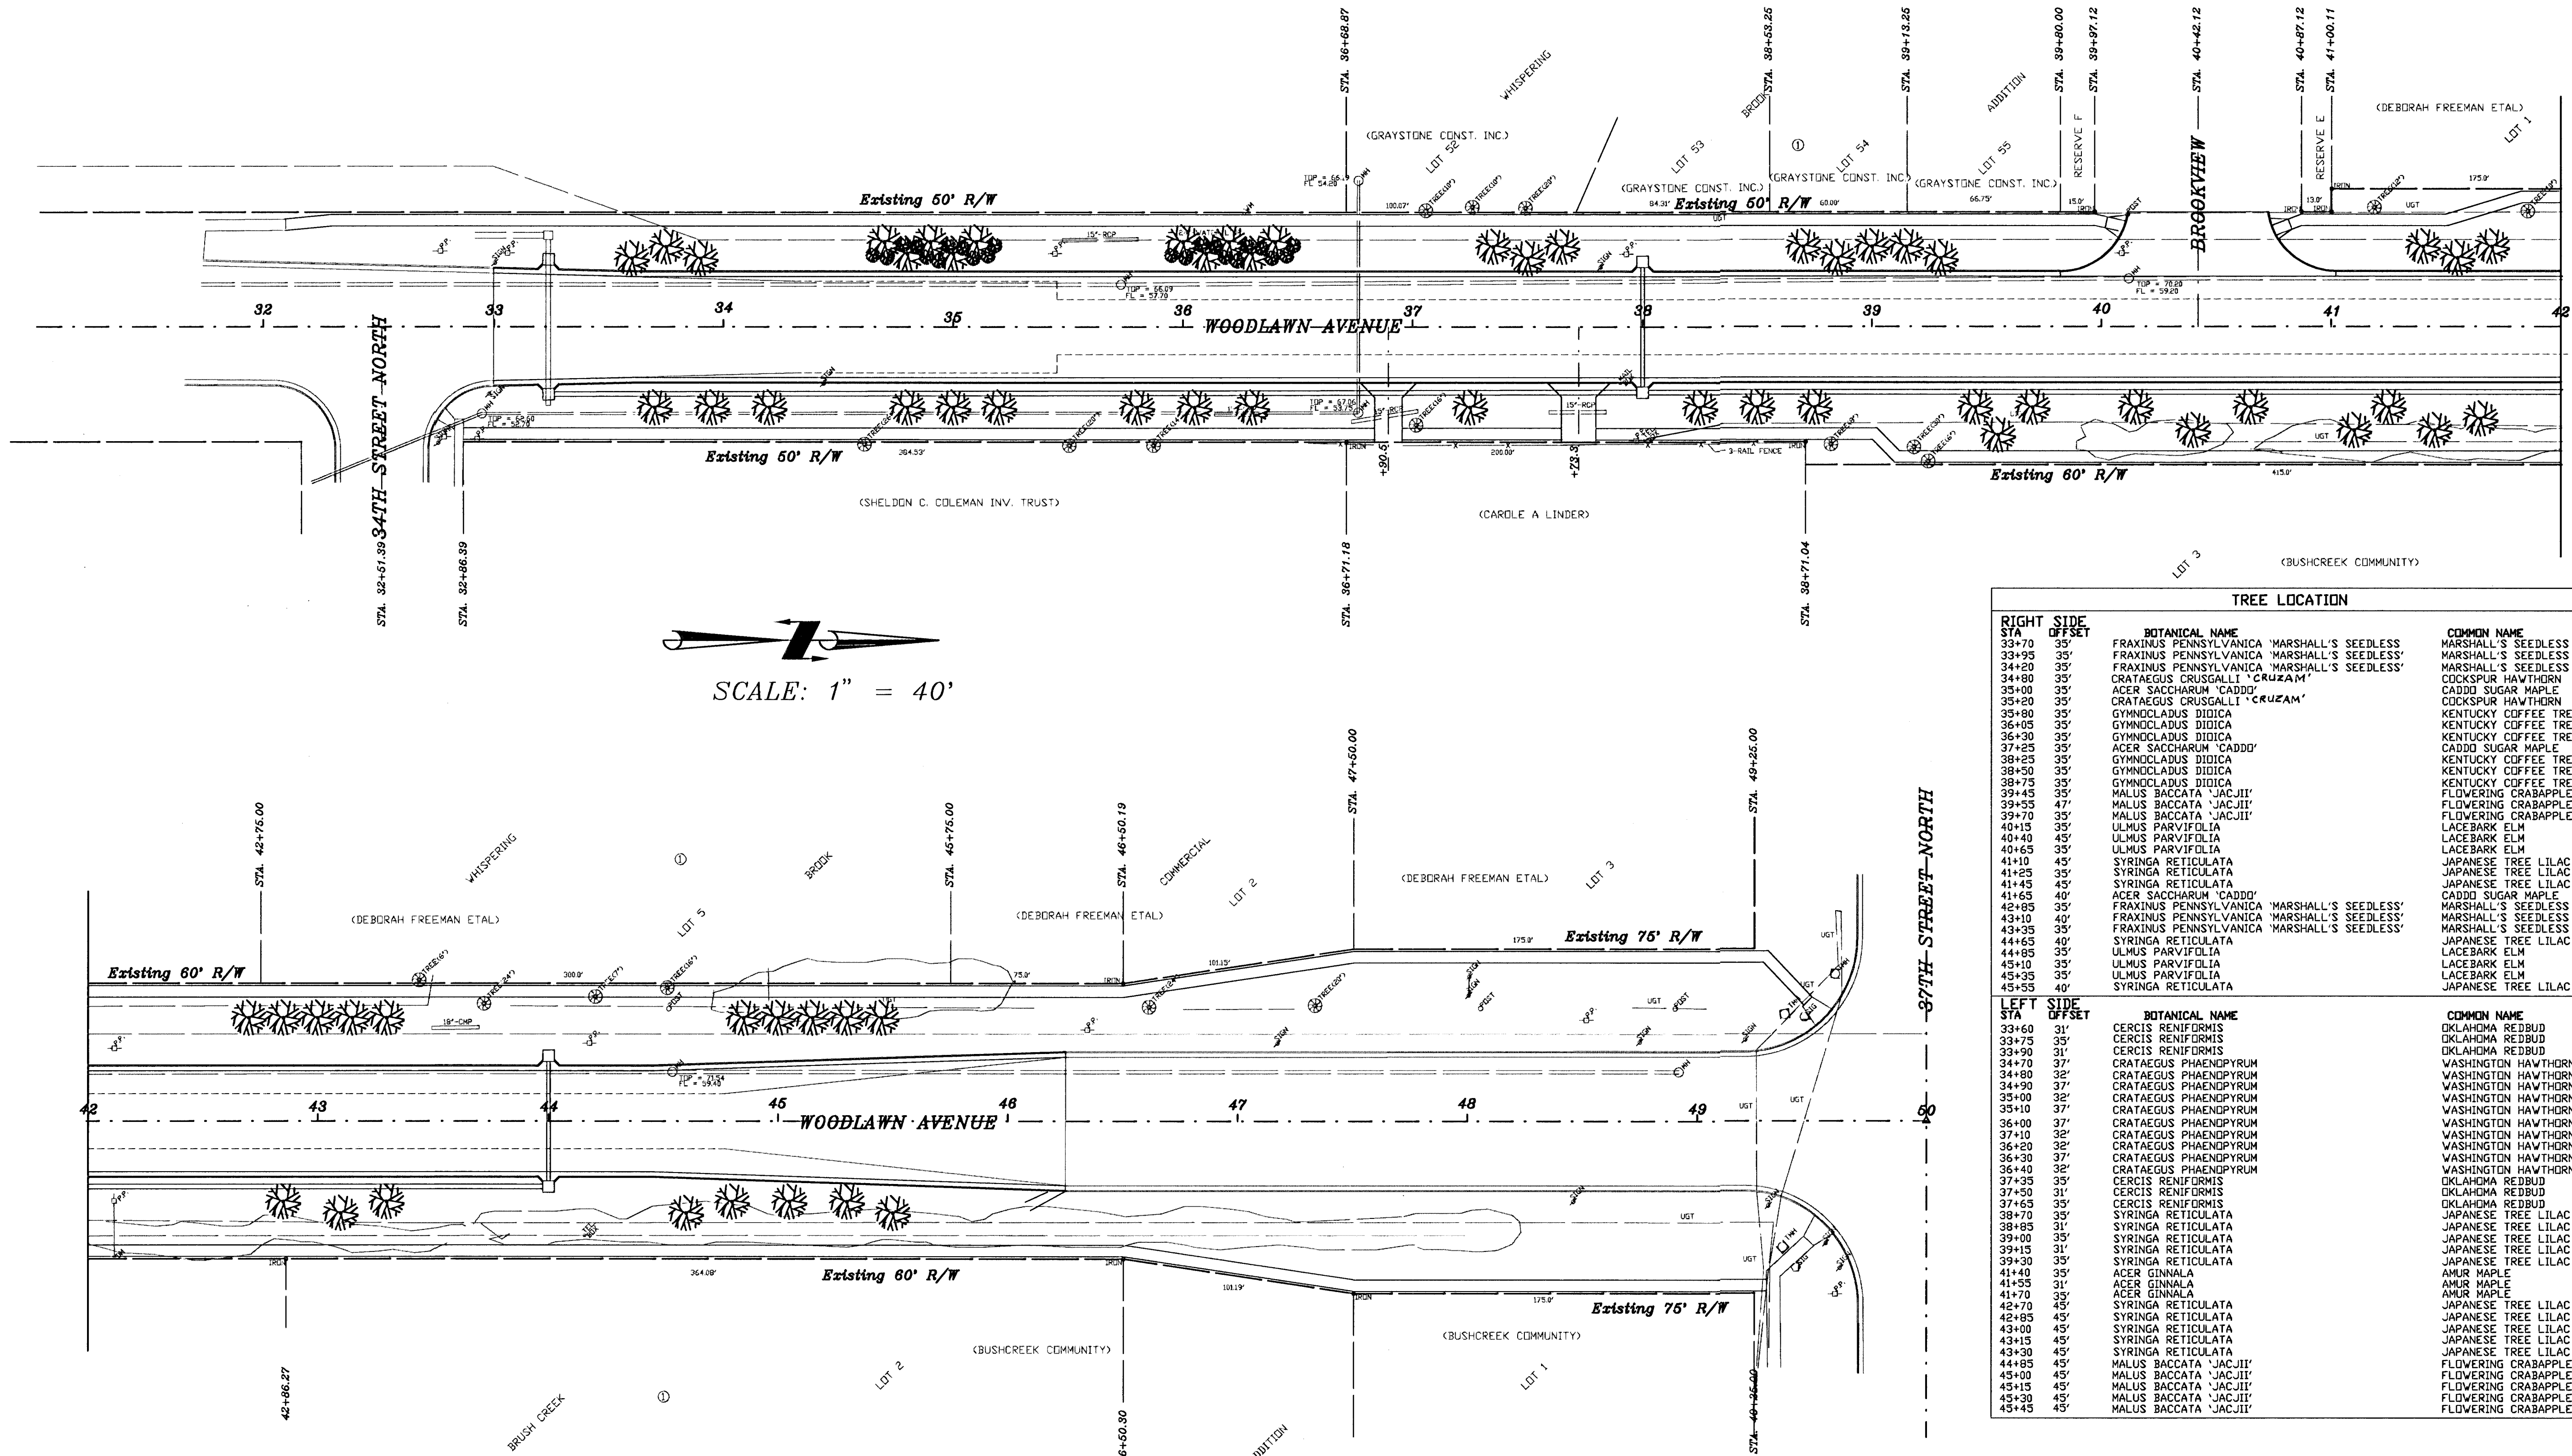

TREE LOCATION			
RIGHT SIDE	STATION	BOTANICAL NAME	COMMON NAME
33+70	35'	FRAXINUS PENNSYLVANICA 'MARSHALL'S SEEDLESS'	MARSHALL'S SEEDLESS ASH
33+95	35'	FRAXINUS PENNSYLVANICA 'MARSHALL'S SEEDLESS'	MARSHALL'S SEEDLESS ASH
34+20	35'	FRAXINUS PENNSYLVANICA 'MARSHALL'S SEEDLESS'	MARSHALL'S SEEDLESS ASH
34+50	35'	CRATAEGUS CRUSGALLI 'CRUZAM'	CRACKNUT HAWTHORN
35+00	35'	ACER SACCHARUM 'CADDY'	CADDY SUGAR MAPLE
35+20	35'	CRATAEGUS CRUSGALLI 'CRUZAM'	CRACKNUT HAWTHORN
35+50	35'	GYMNOCLADUS DIDICA	KENTUCKY COFFEE TREE
36+05	35'	GYMNOCLADUS DIDICA	KENTUCKY COFFEE TREE
36+30	35'	GYMNOCLADUS DIDICA	KENTUCKY COFFEE TREE
37+25	35'	ACER SACCHARUM 'CADDY'	CADDY SUGAR MAPLE
38+25	35'	GYMNOCLADUS DIDICA	KENTUCKY COFFEE TREE
38+50	35'	GYMNOCLADUS DIDICA	KENTUCKY COFFEE TREE
38+75	35'	GYMNOCLADUS DIDICA	KENTUCKY COFFEE TREE
39+43	35'	MALUS BACCATA 'JACJII'	FLOWERING CRABAPPLE
39+55	47'	MALUS BACCATA 'JACJII'	FLOWERING CRABAPPLE
39+70	35'	MALUS BACCATA 'JACJII'	FLOWERING CRABAPPLE
40+15	35'	ULMUS PARVIFOLIA	LACEBARK ELM
40+40	45'	ULMUS PARVIFOLIA	LACEBARK ELM
40+65	35'	ULMUS PARVIFOLIA	LACEBARK ELM
41+10	45'	SYRINGA RETICULATA	JAPANESE TREE LILAC
41+25	35'	SYRINGA RETICULATA	JAPANESE TREE LILAC
41+45	45'	SYRINGA RETICULATA	JAPANESE TREE LILAC
41+65	40'	ACER SACCHARUM 'CADDY'	CADDY SUGAR MAPLE
42+05	35'	FRAXINUS PENNSYLVANICA 'MARSHALL'S SEEDLESS'	MARSHALL'S SEEDLESS ASH
43+10	40'	FRAXINUS PENNSYLVANICA 'MARSHALL'S SEEDLESS'	MARSHALL'S SEEDLESS ASH
43+35	35'	FRAXINUS PENNSYLVANICA 'MARSHALL'S SEEDLESS'	MARSHALL'S SEEDLESS ASH
44+65	40'	SYRINGA RETICULATA	JAPANESE TREE LILAC
44+85	35'	ULMUS PARVIFOLIA	LACEBARK ELM
45+10	35'	ULMUS PARVIFOLIA	LACEBARK ELM
45+35	40'	SYRINGA RETICULATA	JAPANESE TREE LILAC
45+55	40'	SYRINGA RETICULATA	JAPANESE TREE LILAC
LEFT SIDE	STATION	BOTANICAL NAME	COMMON NAME
34+60	31'	CERCIS RENIFORMIS	OKLAHOMA REDBUD
34+75	35'	CERCIS RENIFORMIS	OKLAHOMA REDBUD
34+90	31'	CERCIS RENIFORMIS	OKLAHOMA REDBUD
34+90	37'	CRATAEGUS PHAENOPYRUM	WASHINGTON HAWTHORN
34+80	32'	CRATAEGUS PHAENOPYRUM	WASHINGTON HAWTHORN
34+90	37'	CRATAEGUS PHAENOPYRUM	WASHINGTON HAWTHORN
35+00	32'	CRATAEGUS PHAENOPYRUM	WASHINGTON HAWTHORN
35+10	37'	CRATAEGUS PHAENOPYRUM	WASHINGTON HAWTHORN
36+00	37'	CRATAEGUS PHAENOPYRUM	WASHINGTON HAWTHORN
37+10	32'	CRATAEGUS PHAENOPYRUM	WASHINGTON HAWTHORN
36+20	32'	CRATAEGUS PHAENOPYRUM	WASHINGTON HAWTHORN
36+30	37'	CRATAEGUS PHAENOPYRUM	WASHINGTON HAWTHORN
36+40	32'	CRATAEGUS PHAENOPYRUM	WASHINGTON HAWTHORN
37+35	35'	CERCIS RENIFORMIS	OKLAHOMA REDBUD
37+50	31'	CERCIS RENIFORMIS	OKLAHOMA REDBUD
37+65	35'	CERCIS RENIFORMIS	OKLAHOMA REDBUD
38+70	35'	SYRINGA RETICULATA	JAPANESE TREE LILAC
38+85	31'	SYRINGA RETICULATA	JAPANESE TREE LILAC
39+00	35'	SYRINGA RETICULATA	JAPANESE TREE LILAC
39+15	31'	SYRINGA RETICULATA	JAPANESE TREE LILAC
39+30	35'	SYRINGA RETICULATA	JAPANESE TREE LILAC
41+40	35'	ACER GINNALA	AMUR MAPLE
41+55	31'	ACER GINNALA	AMUR MAPLE
41+70	35'	ACER GINNALA	AMUR MAPLE
42+70	45'	SYRINGA RETICULATA	JAPANESE TREE LILAC
42+85	45'	SYRINGA RETICULATA	JAPANESE TREE LILAC
43+00	45'	SYRINGA RETICULATA	JAPANESE TREE LILAC
43+15	45'	SYRINGA RETICULATA	JAPANESE TREE LILAC
43+30	45'	SYRINGA RETICULATA	JAPANESE TREE LILAC
44+85	45'	MALUS BACCATA 'JACJII'	FLOWERING CRABAPPLE
45+00	45'	MALUS BACCATA 'JACJII'	FLOWERING CRABAPPLE
45+15	45'	MALUS BACCATA 'JACJII'	FLOWERING CRABAPPLE
45+30	45'	MALUS BACCATA 'JACJII'	FLOWERING CRABAPPLE
45+45	45'	MALUS BACCATA 'JACJII'	FLOWERING CRABAPPLE

RECAPITULATION OF BID ITEMS					
	QTY	BOTANICAL NAME	COMMON NAME	COND	MIN. SIZE
SHRUBS	3	ACER SACCHARUM 'CADDY'	CADDY SUGAR MAPLE	B&B	2"
	6	FRAXINUS PENNSYLVANICA 'MARSHALL'S SEEDLESS'	MARSHALL'S SEEDLESS ASH	B&B	2"
	6	GYMNOCLADUS DIDICA	KENTUCKY COFFEE TREE	B&B	2"
	6	ULMUS PARVIFOLIA	LACEBARK ELM	B&B	2"
ORNAMENTAL TREES	3	ACER GINNALA	AMUR MAPLE	B&B	1 1/2"
	6	CERCIS RENIFORMIS 'OKLAHOMA'	OKLAHOMA REDBUD	B&B	1 1/2"
	6	CRATAEGUS CRUSGALLI 'CRUZAM'	CRACKNUT HAWTHORN	B&B	1 1/2"
	8	CRATAEGUS PHAENOPYRUM	WASHINGTON HAWTHORN	B&B	1 1/2"
	15	MALUS BACCATA 'JACJII'	FLOWERING CRABAPPLE	B&B	1 1/2"
SHRUBS	22	SYRINGA RETICULATA	JAPANESE TREE LILAC	B&B	1 1/2"
		RHUS ARNICA 'GRO-LOW'	GRO-LOW FRAGRANT SUMAC	CONT	

SHRUB LOCATION			
LEFT STA	SIDE OFFSET	BOTANICAL NAME	COMMON NAME
34+65	35'	RHUS ARNICA 'GRO-LOW'	GRO-LOW FRAGRANT SUMAC
34+70	30'		
34+75	35'		
34+80	40'		
34+85	35'		
34+90	31'		
34+95	35'		
35+00	40'		
35+05	35'		
35+10	31'		
35+15	35'		
35+20	35'		
36+00	31'		
36+05	35'		
36+10	40'		
36+15	35'		
36+20	31'		
36+25	35'		
36+30	40'		
36+35	35'		
36+40	31'		
36+45	35'		

LANDSCAPE PLANS
WOODLAWN AVENUE

SCALE: 1" = 40'

APPROVED: [Signature]

DRAWN BY: [Signature]

DATE: 11/23/94

CHECKED: [Signature]

SHEET NO. 30

ME

MUNICIPAL ENGINEERS
254-LAURA, SUITE 201
WICHITA, KANSAS 67211
316-262-3842