



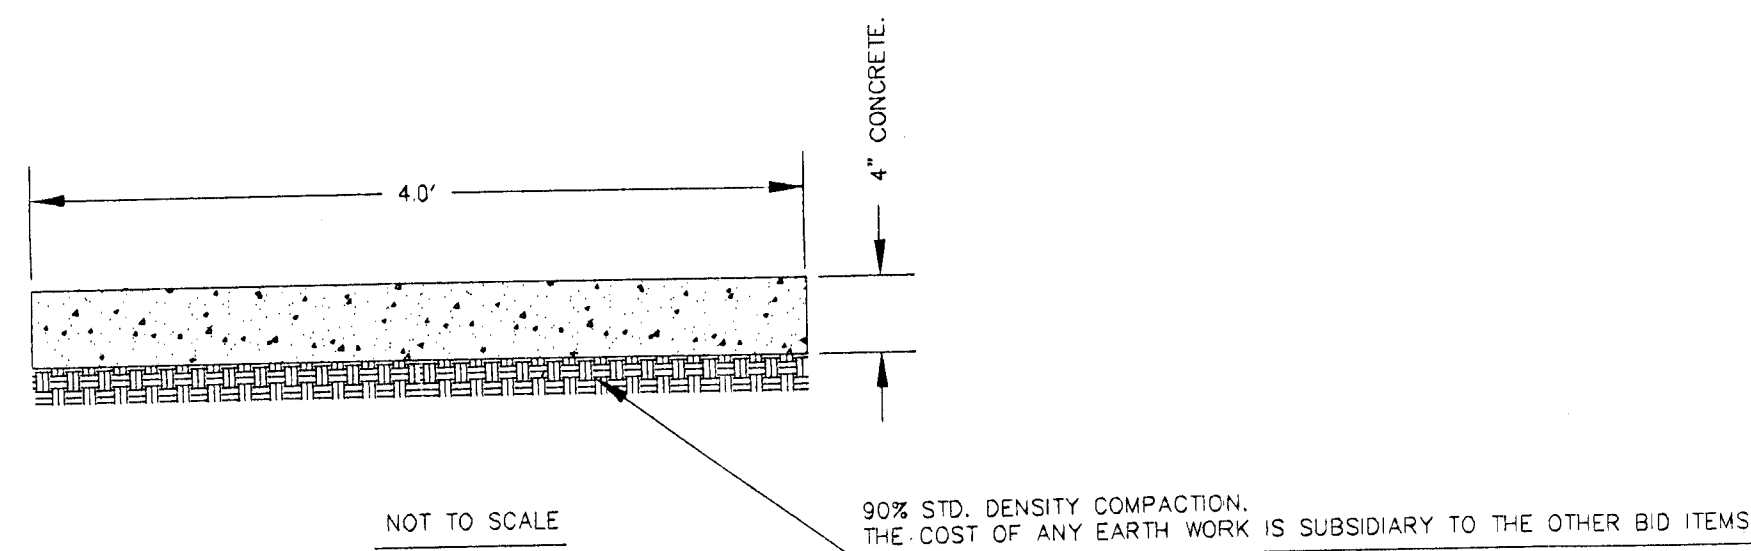


SECTION " B-B "

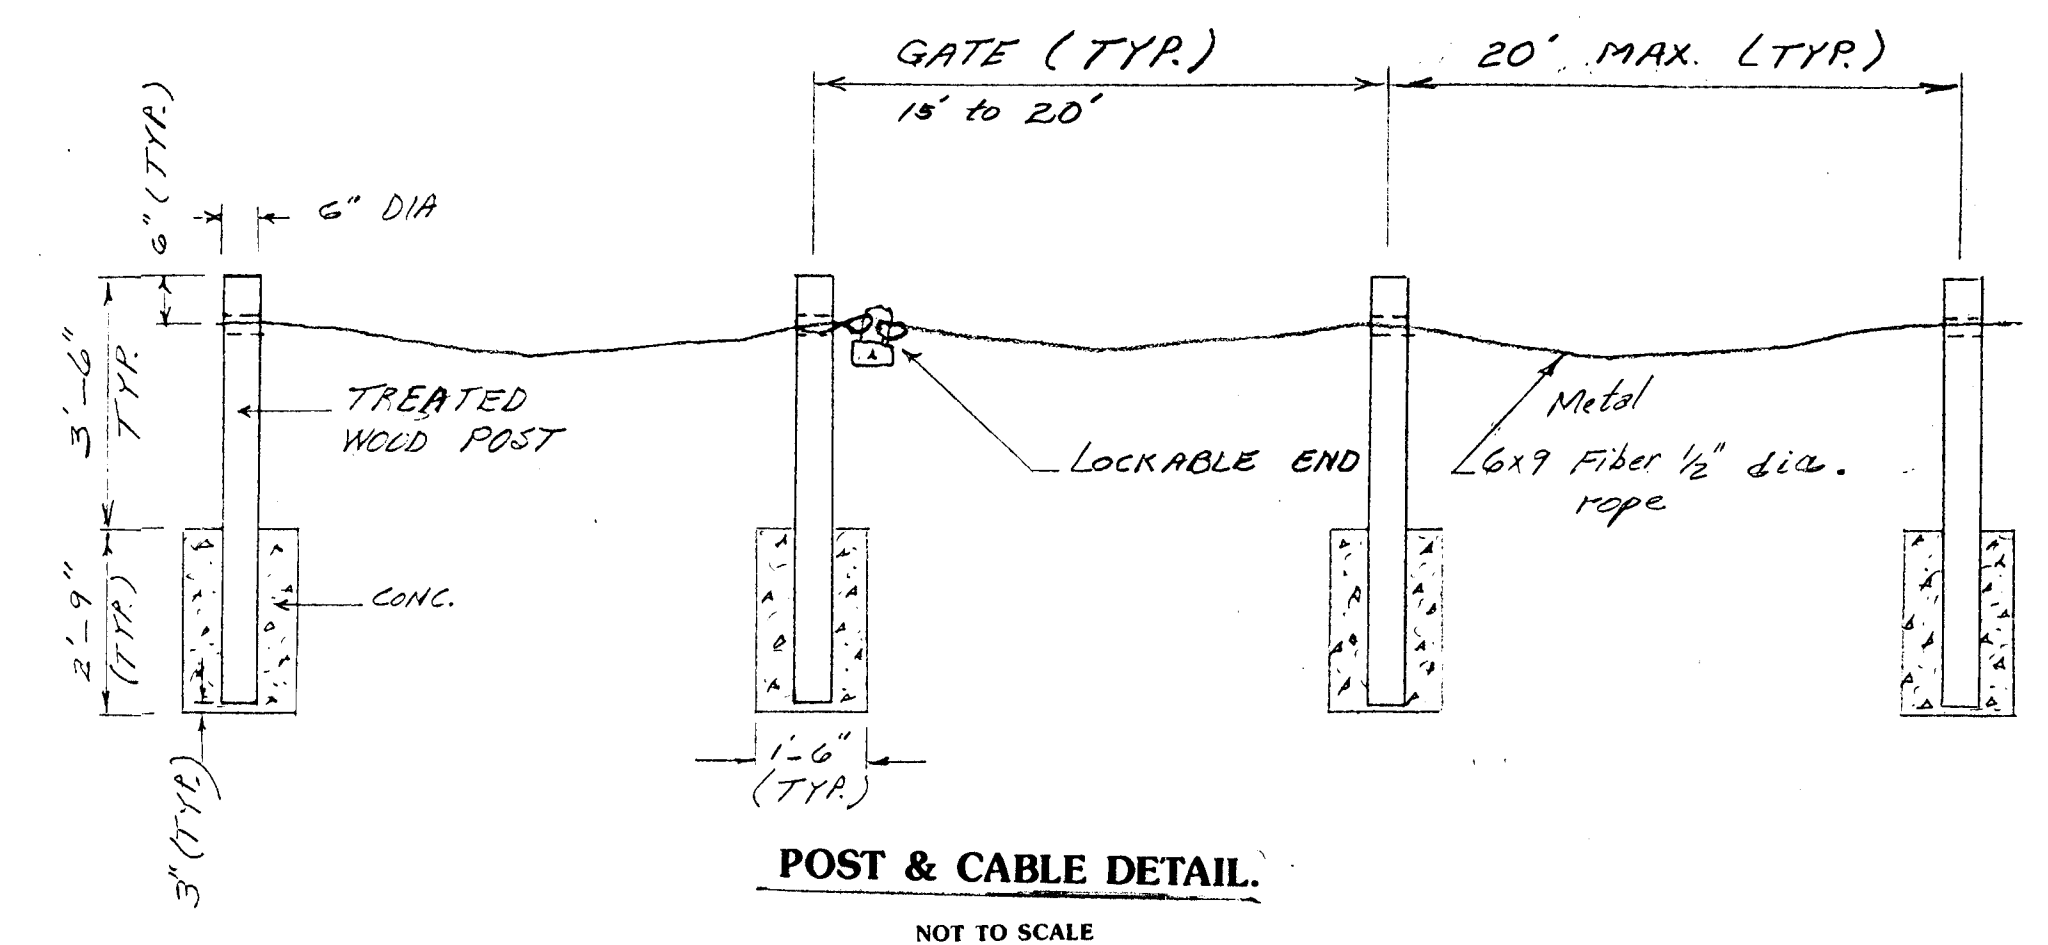

ADD ALTERNATE # 2

8 EASTERN RED CEDER 6'-8" B-B (JUNIPERUS VIRGINIANA).

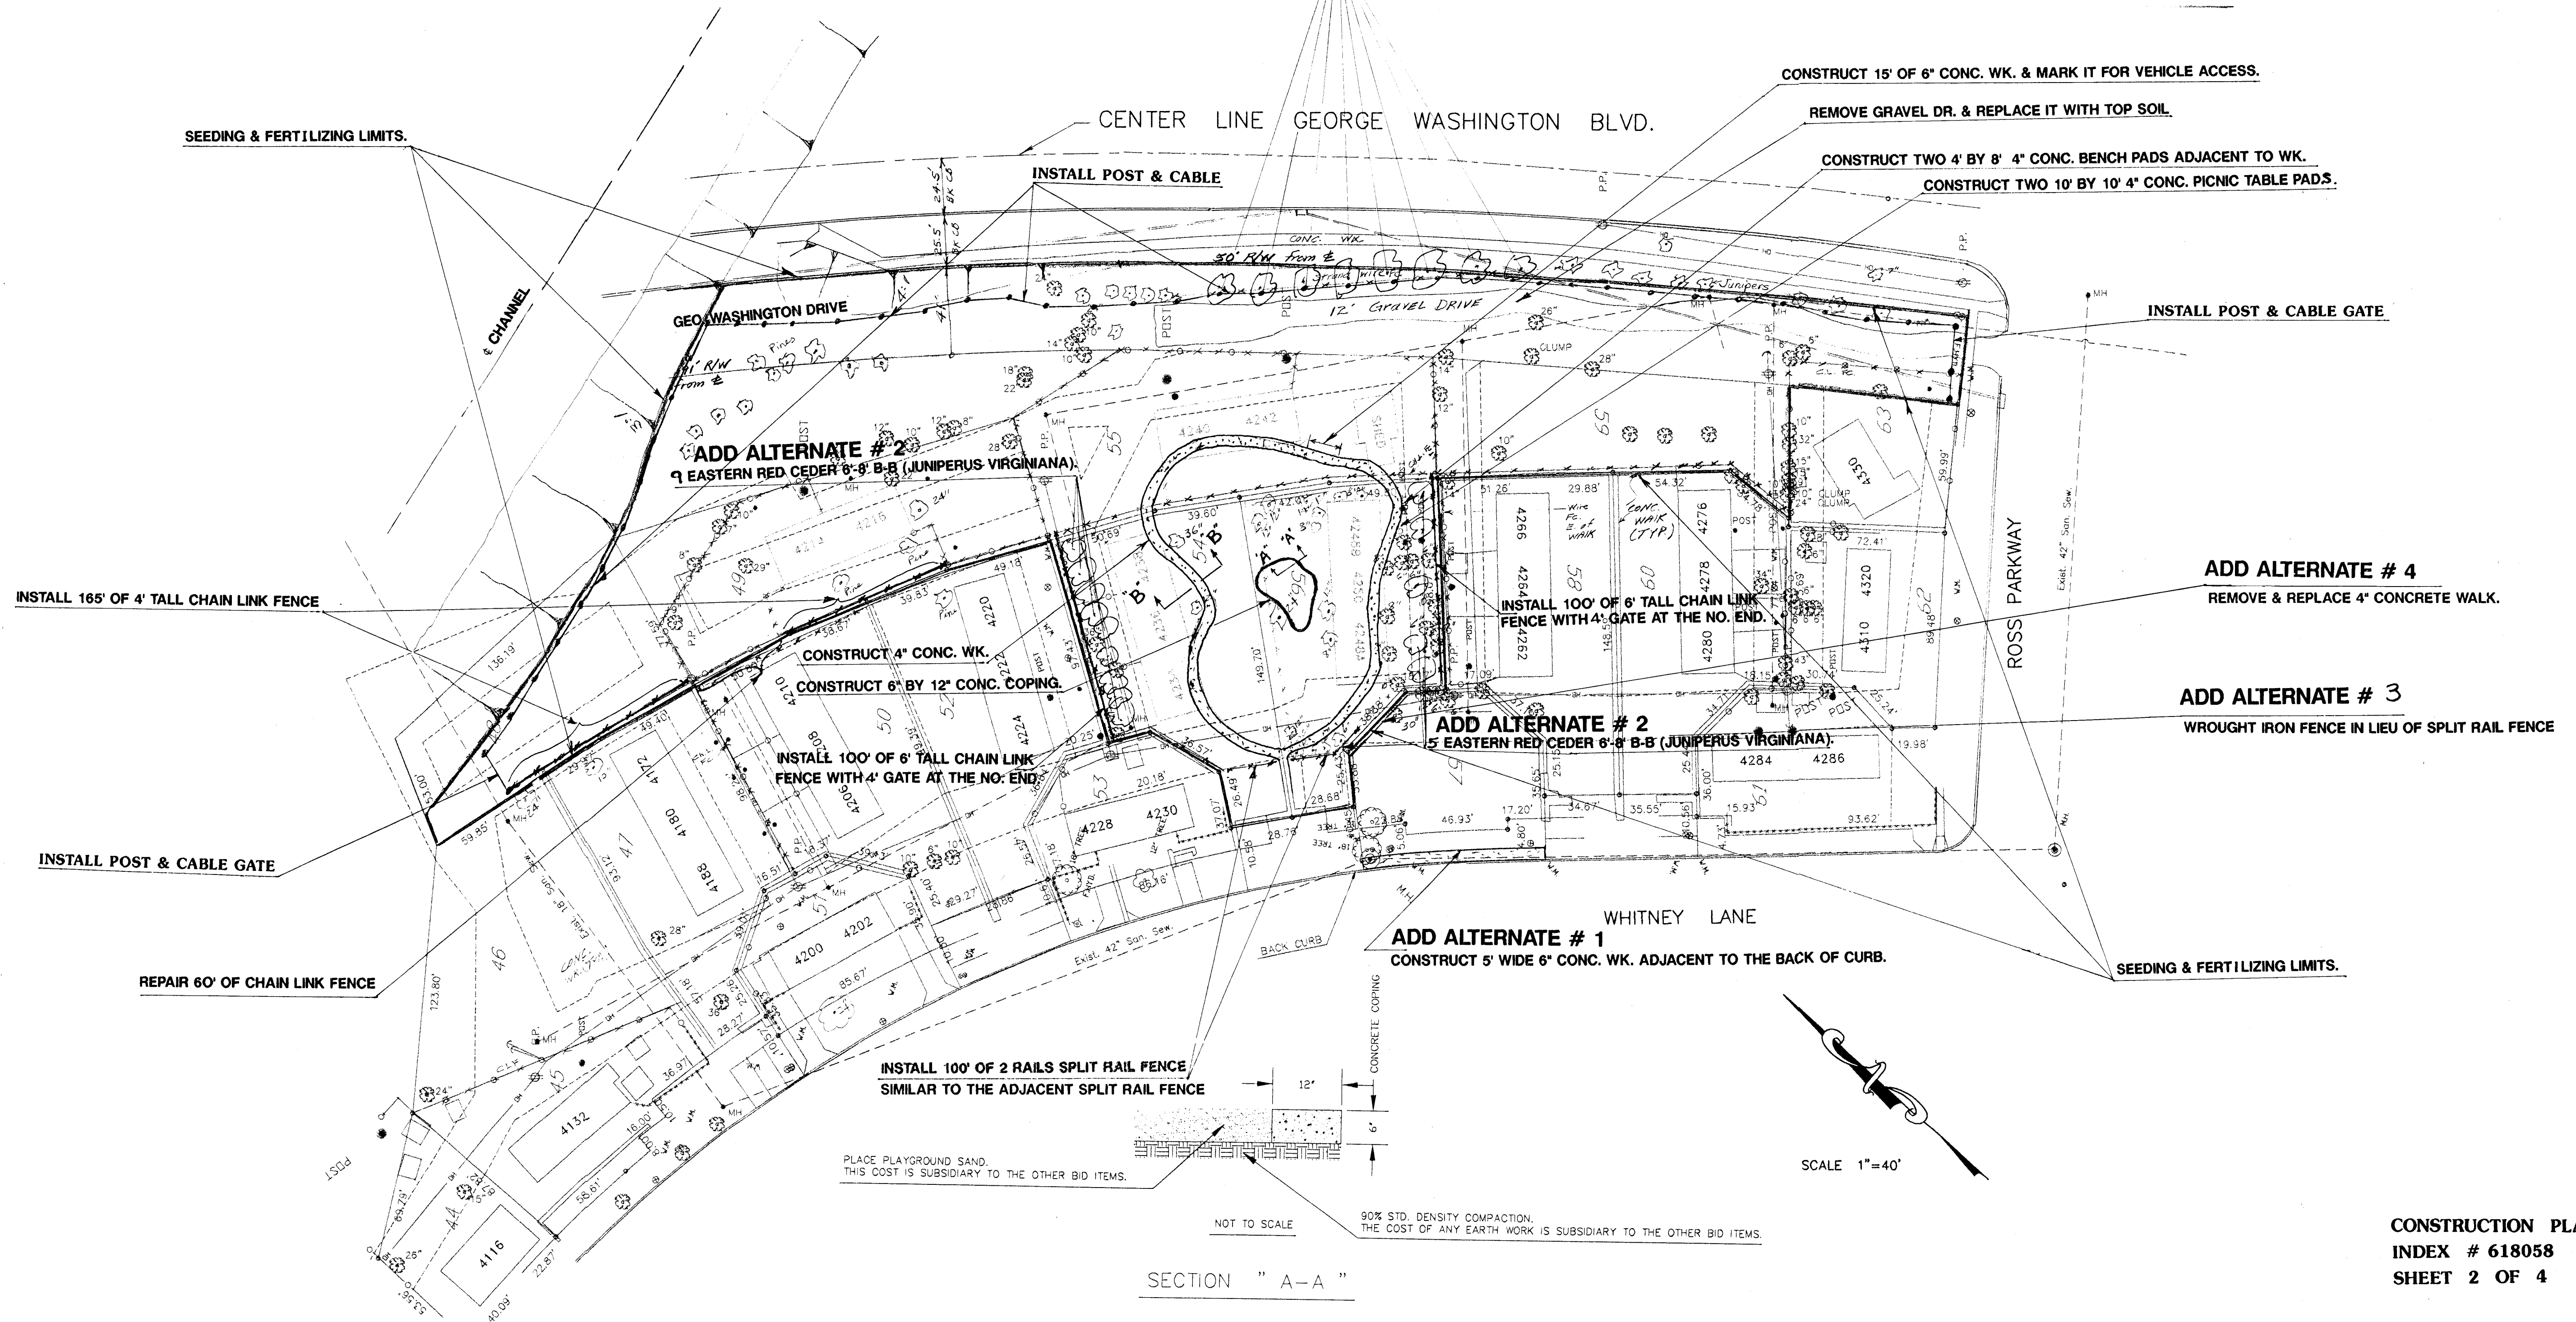

SECTION " A-A "