




Scale: PLAN
1" = 20'
PROFILE
1" = 20' Horiz.
1" = 5' Vert.


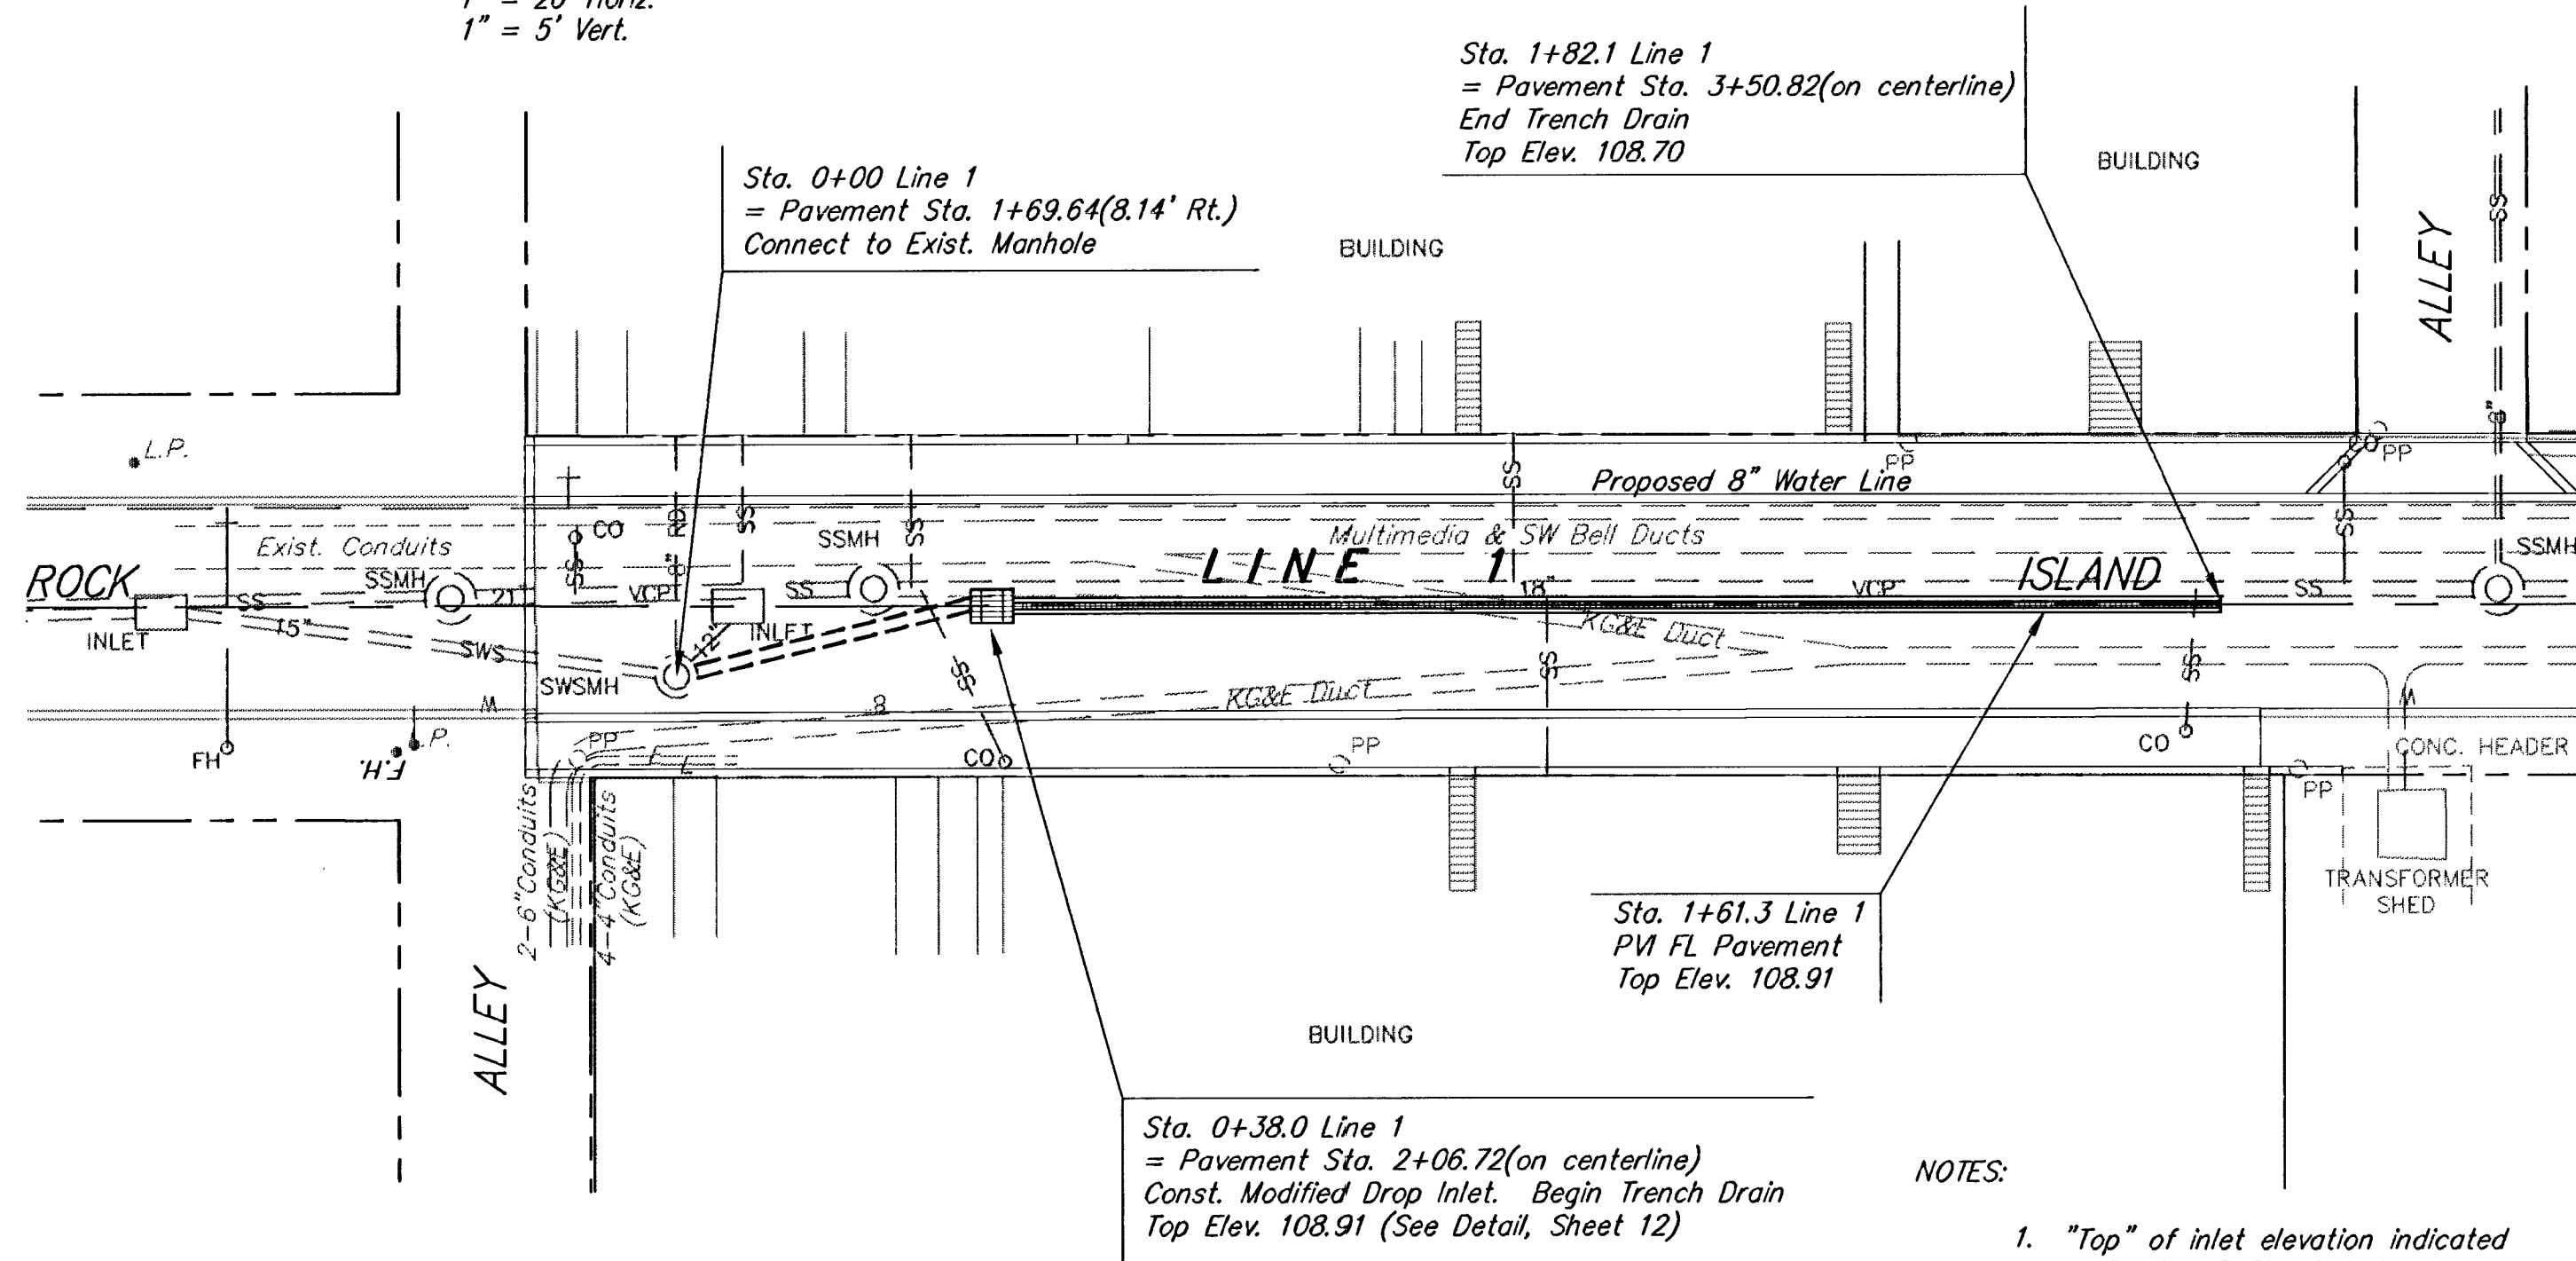


NOTES:

1. "Top" of inlet elevation indicated = flowline @ CL of grate.
2. Contractor to verify location depth of Sanitary Sewer Service Lines prior to laying any pipe.



Scale: PLAN
1" = 20'
PROFILE
1" = 20' Horiz.
1" = 5' Vert.

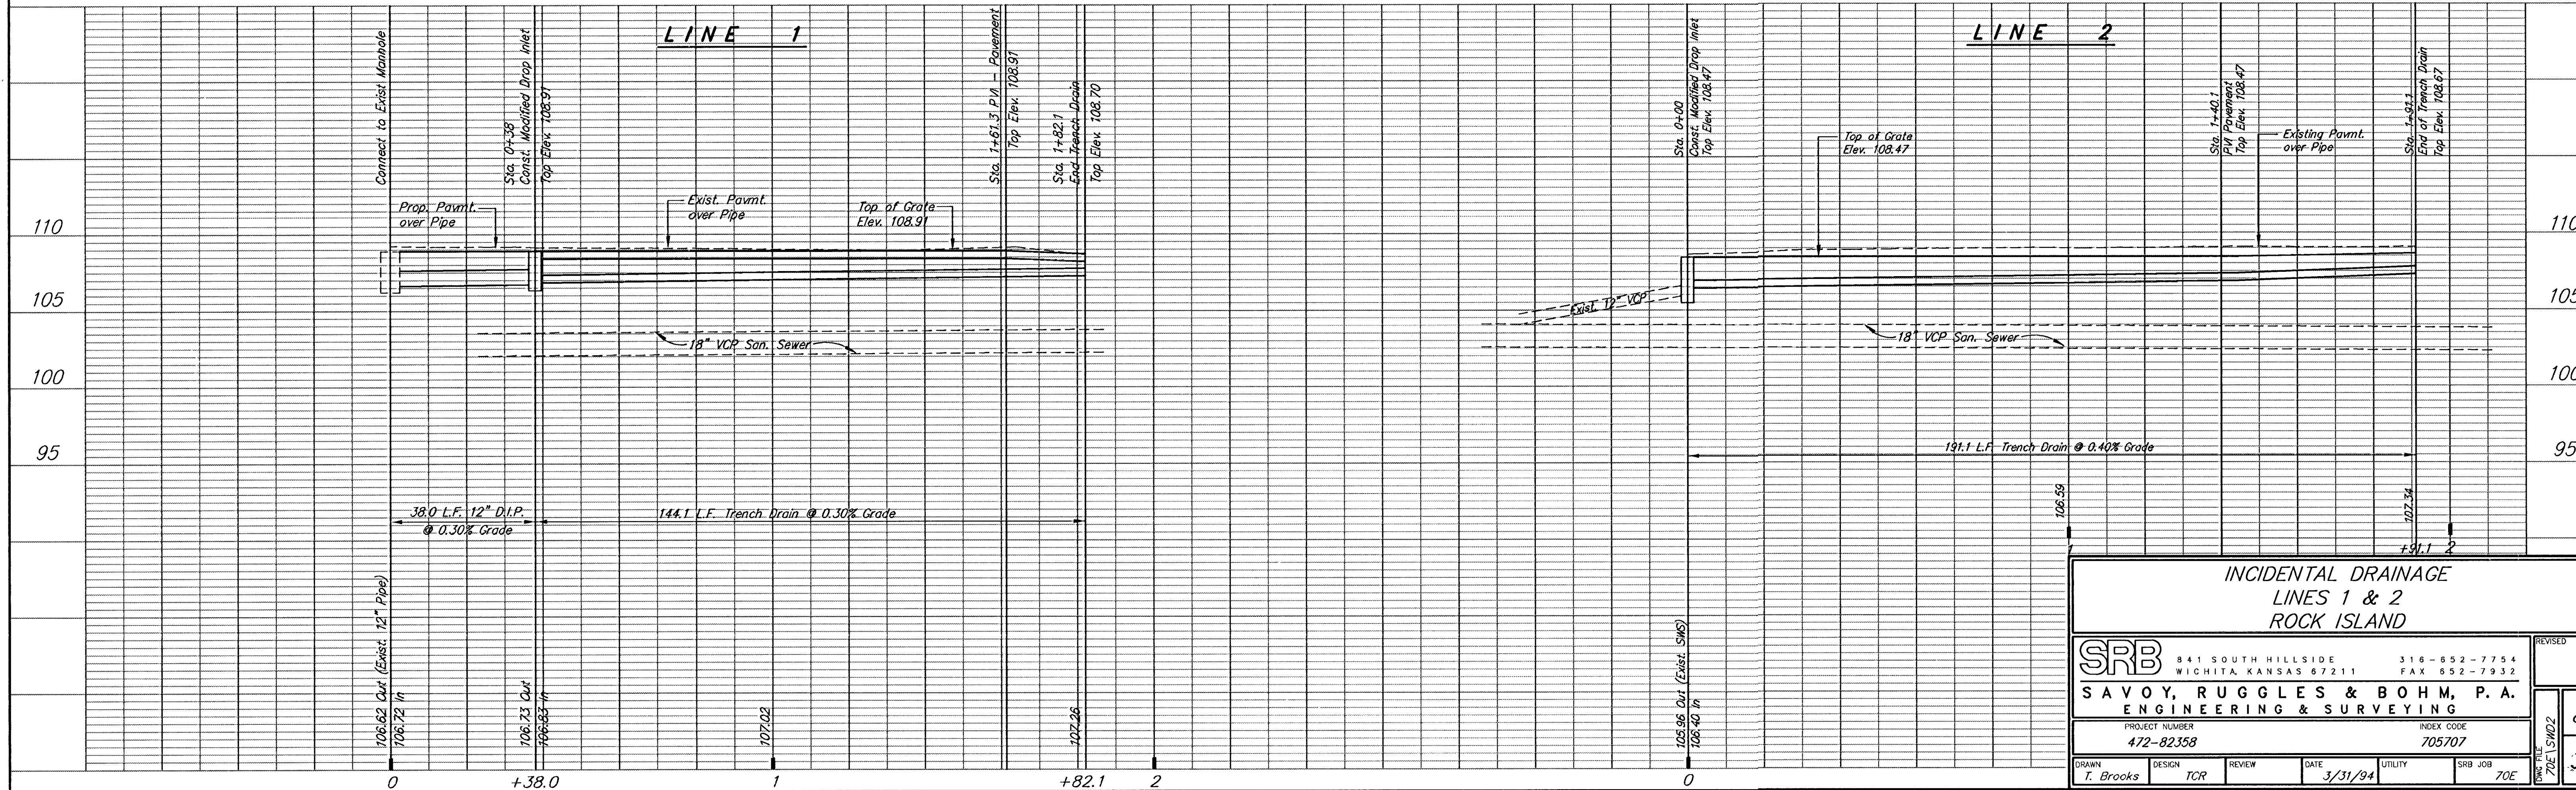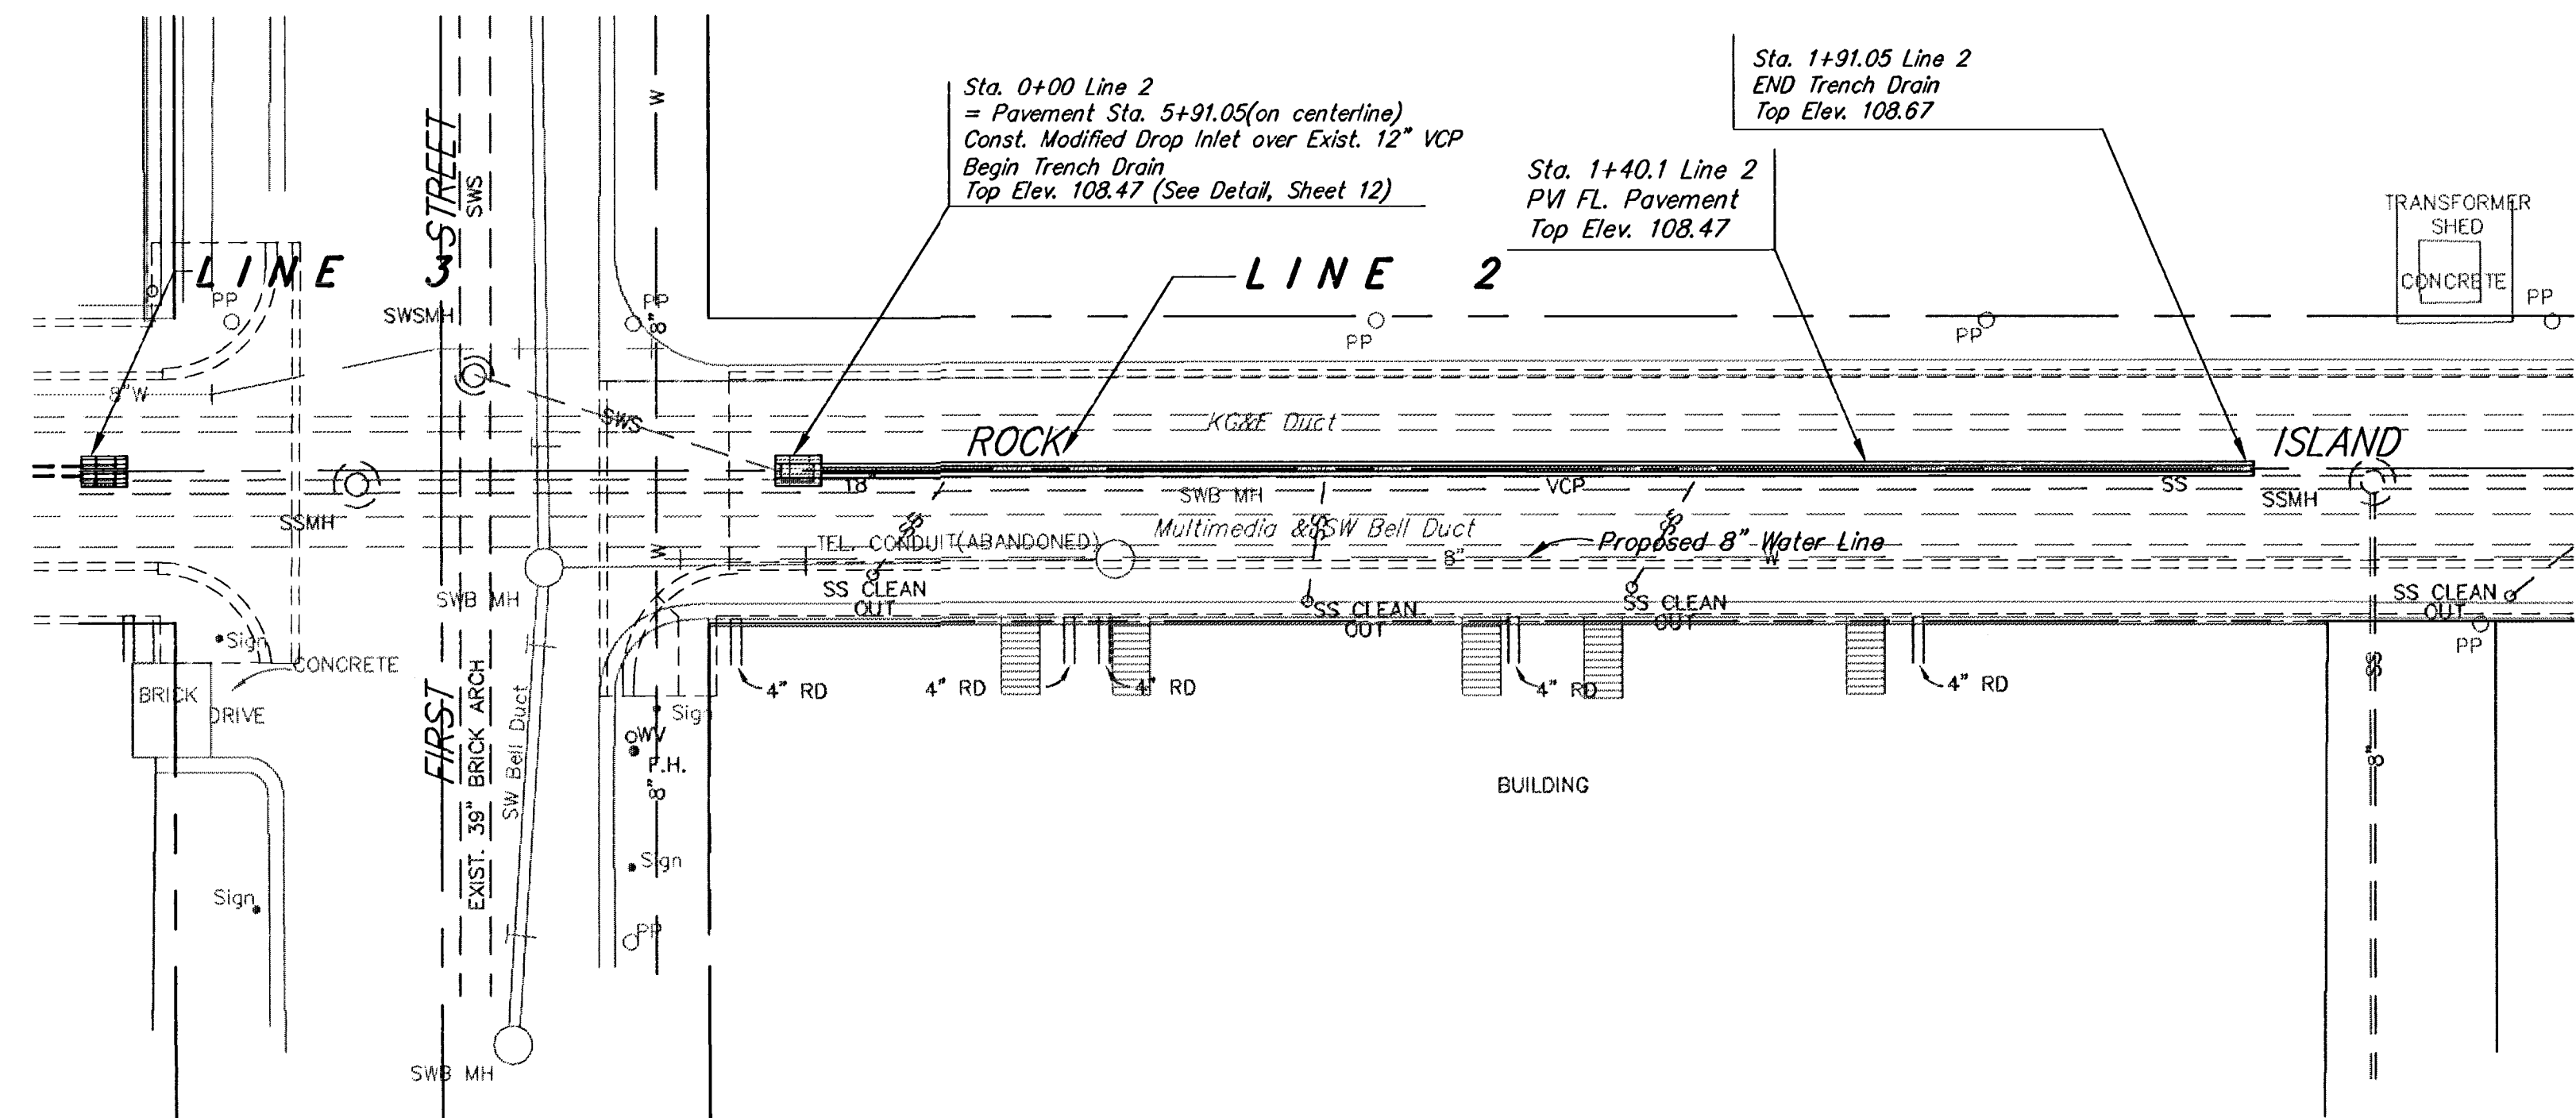

INCIDENTAL DRAINAGE LINES 1 & 2 ROCK ISLAND			
SRB SAVOY, RUGGLES & BOHM, P. A. ENGINEERING & SURVEYING		841 SOUTH HILLSIDE WICHITA, KANSAS 67211 316-652-7754 FAX 652-7932	
PROJECT NUMBER 472-82358		INDEX CODE 705707	
DRAWN T. Brooks	DESIGN TCR	REVIEW	DATE 3/31/94
UTILITY		SRB JOB	70E

REVISED
70E LSWD2
8
31