

NOTE:
CONTRACTOR TO SUPPLY A HANDRAIL ON BOTH SIDES OF EACH STAIRCASE FOR THIS PROJECT. ATTACH 1 1/2" HANDRAIL TO BOTH SIDES OF STAIRCASES (RAILING AND/OR BUILDING SIDE) WITH "L" BRACKETS, LEAVE A MIN. OF 1 1/2" CLEARANCE, ATTACH PER EXISTING BUILDING CODE.

TOP OF BOARDWALK IS AT SAME ELEVATION AS TOP OF SUPPORT WALL.
APPLY 1 COAT OF PRIMER AND 2 COATS OF FLAT BLACK PAINT TO ALL EXPOSED PIECES.

1 1/2" DIA. STD. PIPE RAIL ATTACHED AT EACH POST W/ "L" BRACKET, 1 1/2" CLEARANCE MIN. BETWEEN HANDRAIL AND RAILING.

2"x2" TUBE POST W/ BALL CAP

2-1/2"x1" CHANNEL RAIL

2-1/2"x2" CHANNEL RAIL

1/2"x1/2" VERT. BARS @ 4" O.C.

1/2"x1/2"x4" O.D. RINGS (ROLLED & WELDED OR CAST STEEL)

8'-0" O.C. TYPICAL

1'-0"

1'-6"

1'-6"

CONCRETE SUPPORT WALL BEYOND FINISH GRADE

GROUT POST IN SLEEVE

STEEL SLEEVE TO BE SET IN CONCRETE DURING WALL CONSTRUCTION.

1 DECORATIVE STEEL RAILING ELEVATION - TYPICAL

0' 1' 2' 3' 1/2"=1'-0"

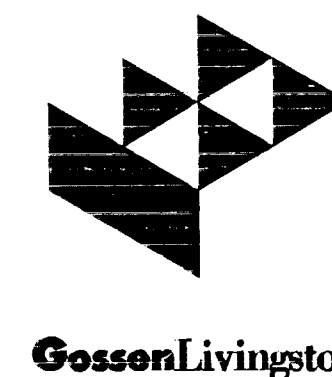

Architecture
405 South Republic
Wichita, KS 67202
Tel (316) 265-1387
Fax (316) 265-5108

OLD TOWN STREET IMPROVEMENTS-PHASE 2 BOARDWALK DECK PLANS & DETAILS										
SRB		841 SOUTH HILLSIDE WICHITA, KANSAS 67211				316-652-7754 FAX 652-7932				REVISED
SAVOY, RUGGLES & BOHM, P. A. ENGINEERING & SURVEYING										
PROJECT NUMBER 472-26-245-82374-000-000-001										
DRAWN	DESIGN	REVIEW	DATE	UTILITY	SRB JOB	SHEET				
TDM	TDM	TCR	3/22/94	TCR	70E	15				
						OF				
						34				
						FILE 1829-75				