
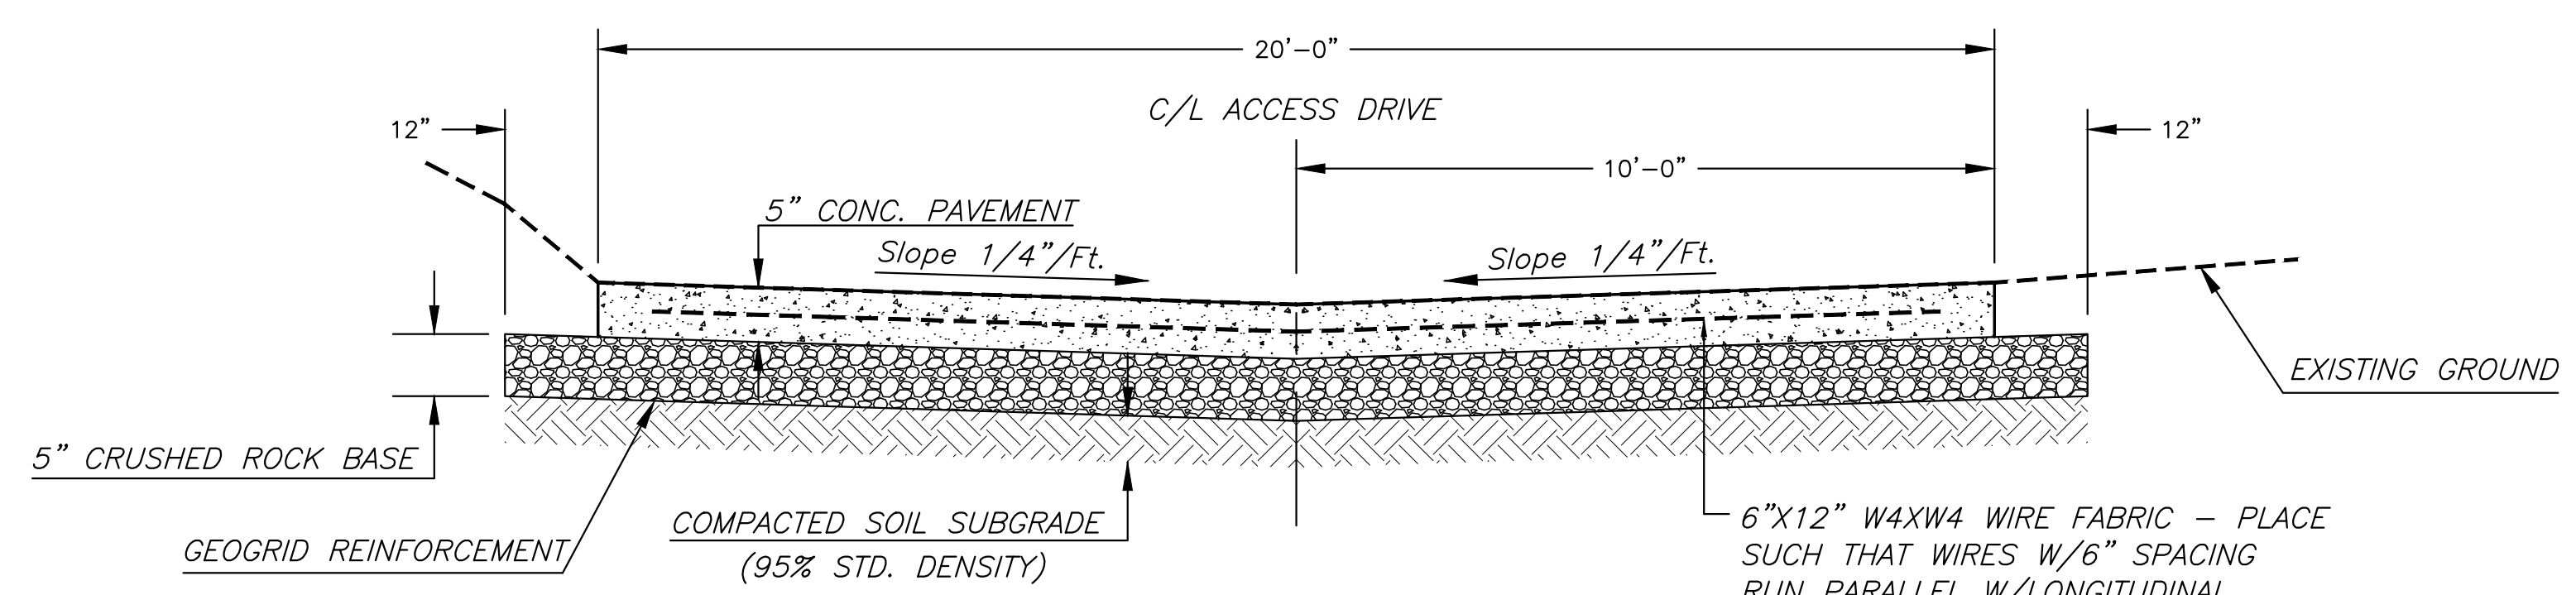



PLOTTED: Monday, May 10, 2021 @ 10:55AM

J:\PROJECTS\2018\1601010221\_PERFECTION\_AUBURN\_LAKES\_16221\_CAD\SHOTS\05\_CIVIL\PAV\PHASE 3\16221-05-2020.DWG

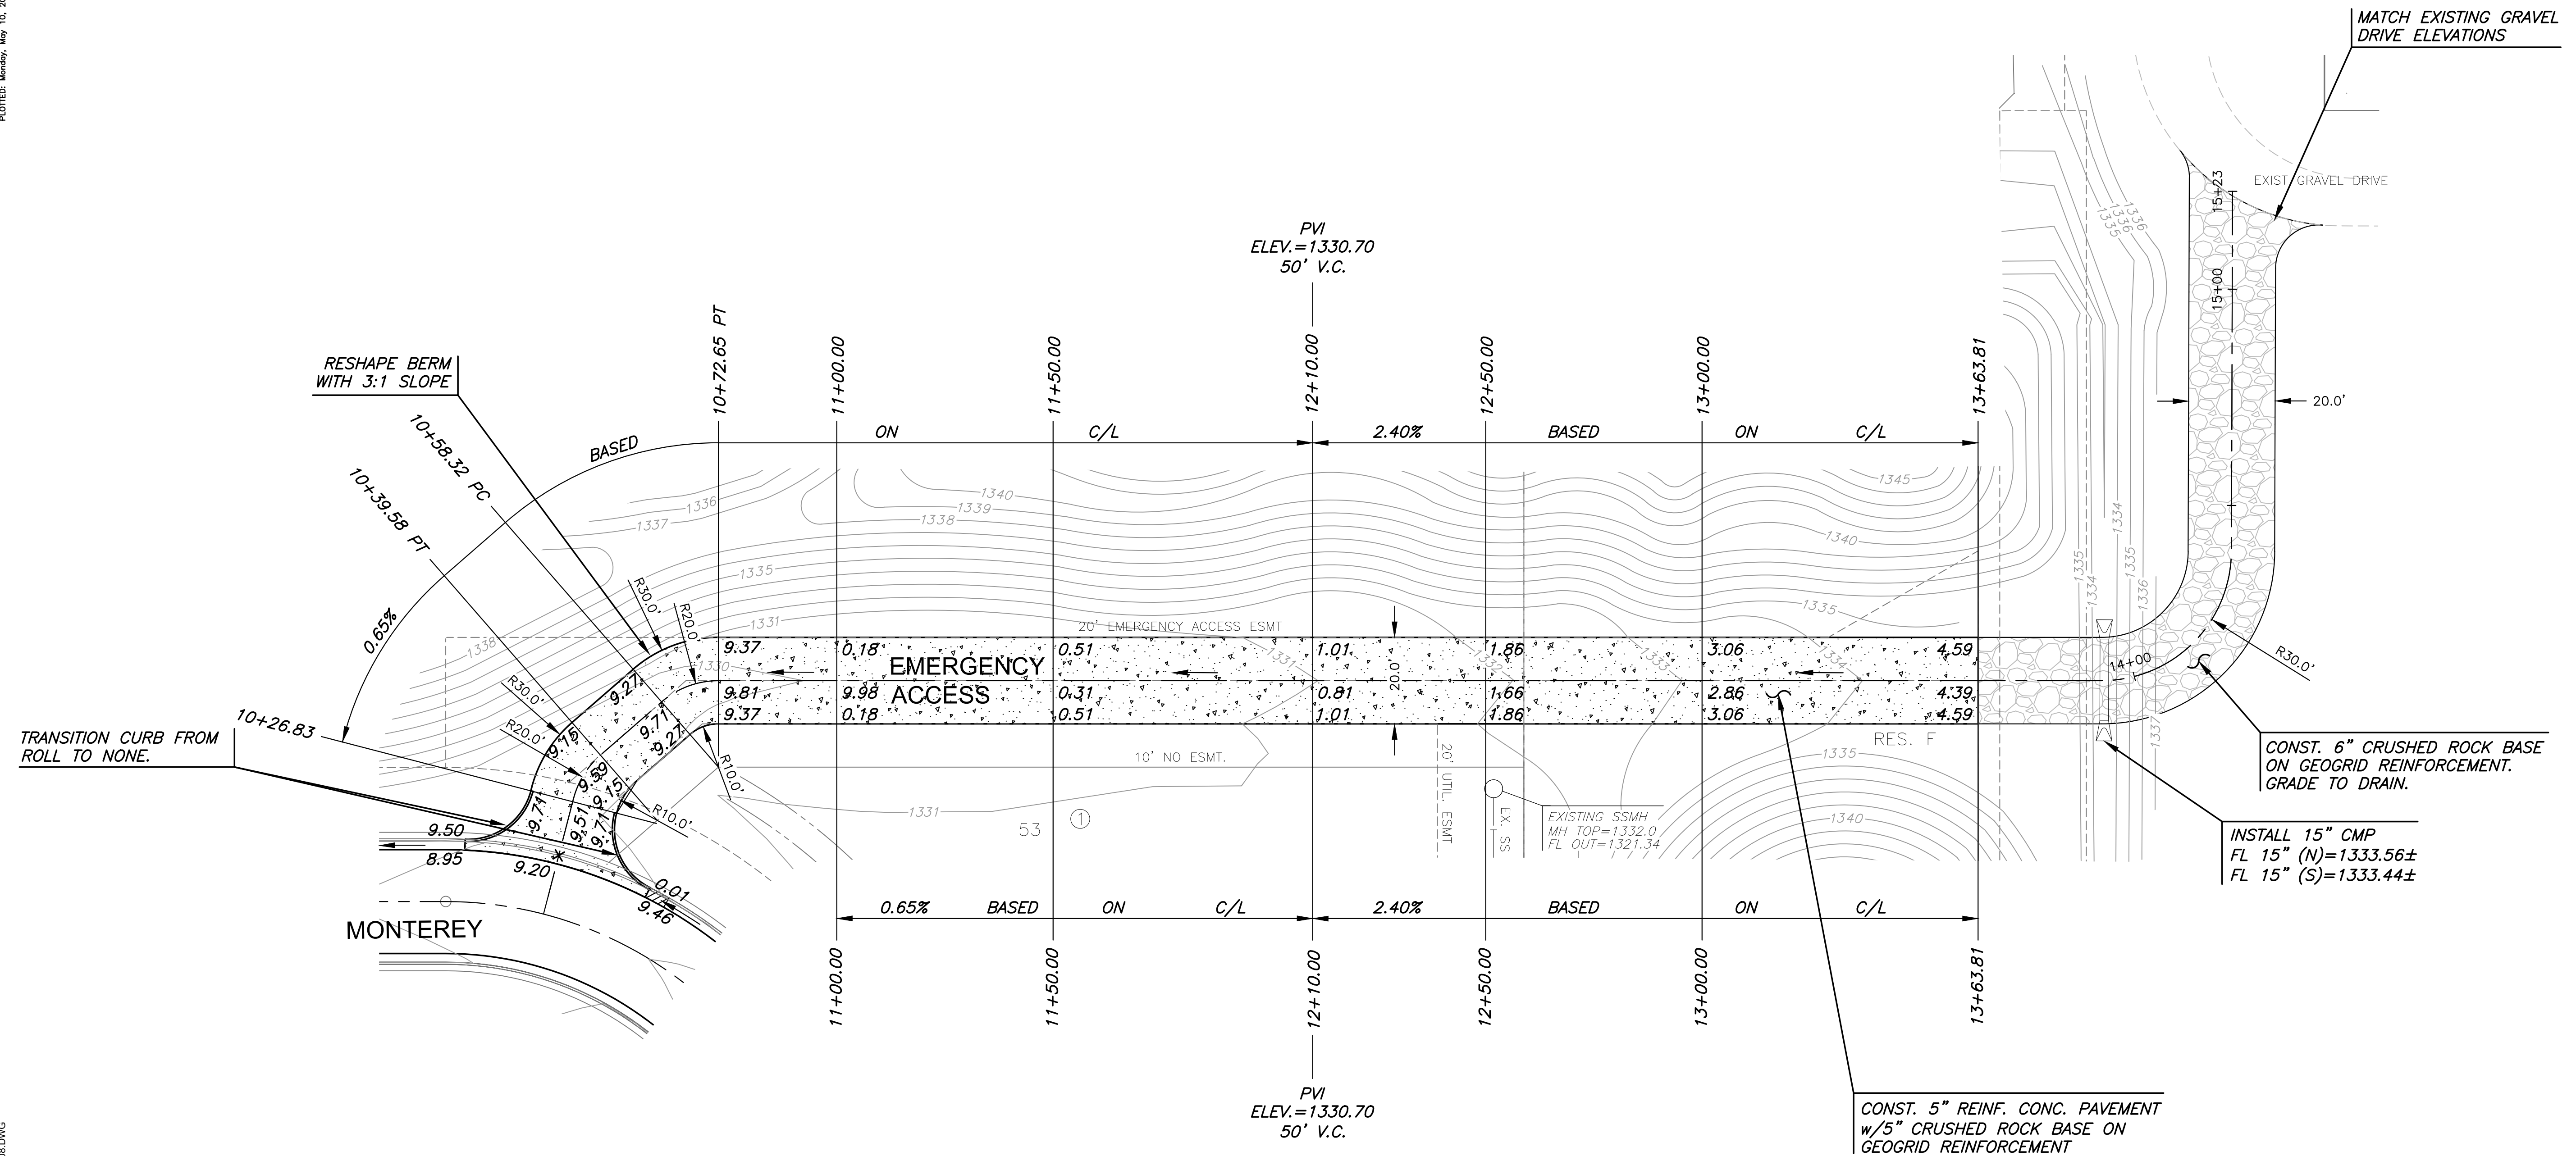

**ALLEY SECTION**  
SCALE: NOT TO SCALE

CONTRACTOR SHALL PROVIDE JOINT TYPE AND PATTERN PLAN FOR APPROVAL PRIOR TO CONSTRUCTION.

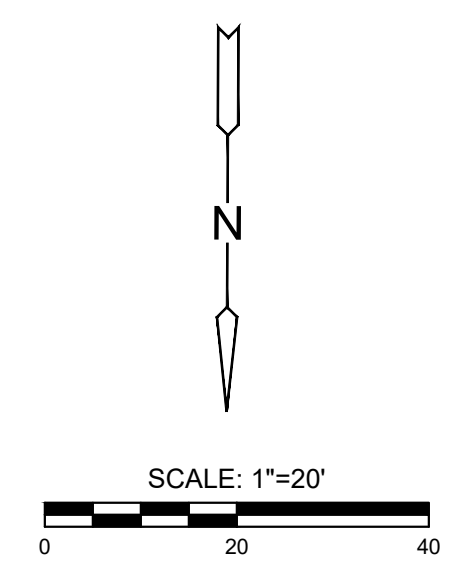

©2021 MKEC Engineering All Rights Reserved www.mkec.com  
These drawings and their contents, including, but not limited to, all concepts, designs, & ideas are the exclusive property of MKEC Engineering (MKEC), and may not be used or reproduced in any way without the express consent of MKEC.

**EMERGENCY ACCESS**

PROJECT NO.	472-2020-085657
DATE	MAY 2021
SCALE	1"=20'
DESIGNED	DFL
DRAWN	JWC
CHECKED	JAG

NO.	REVISION	DATE