



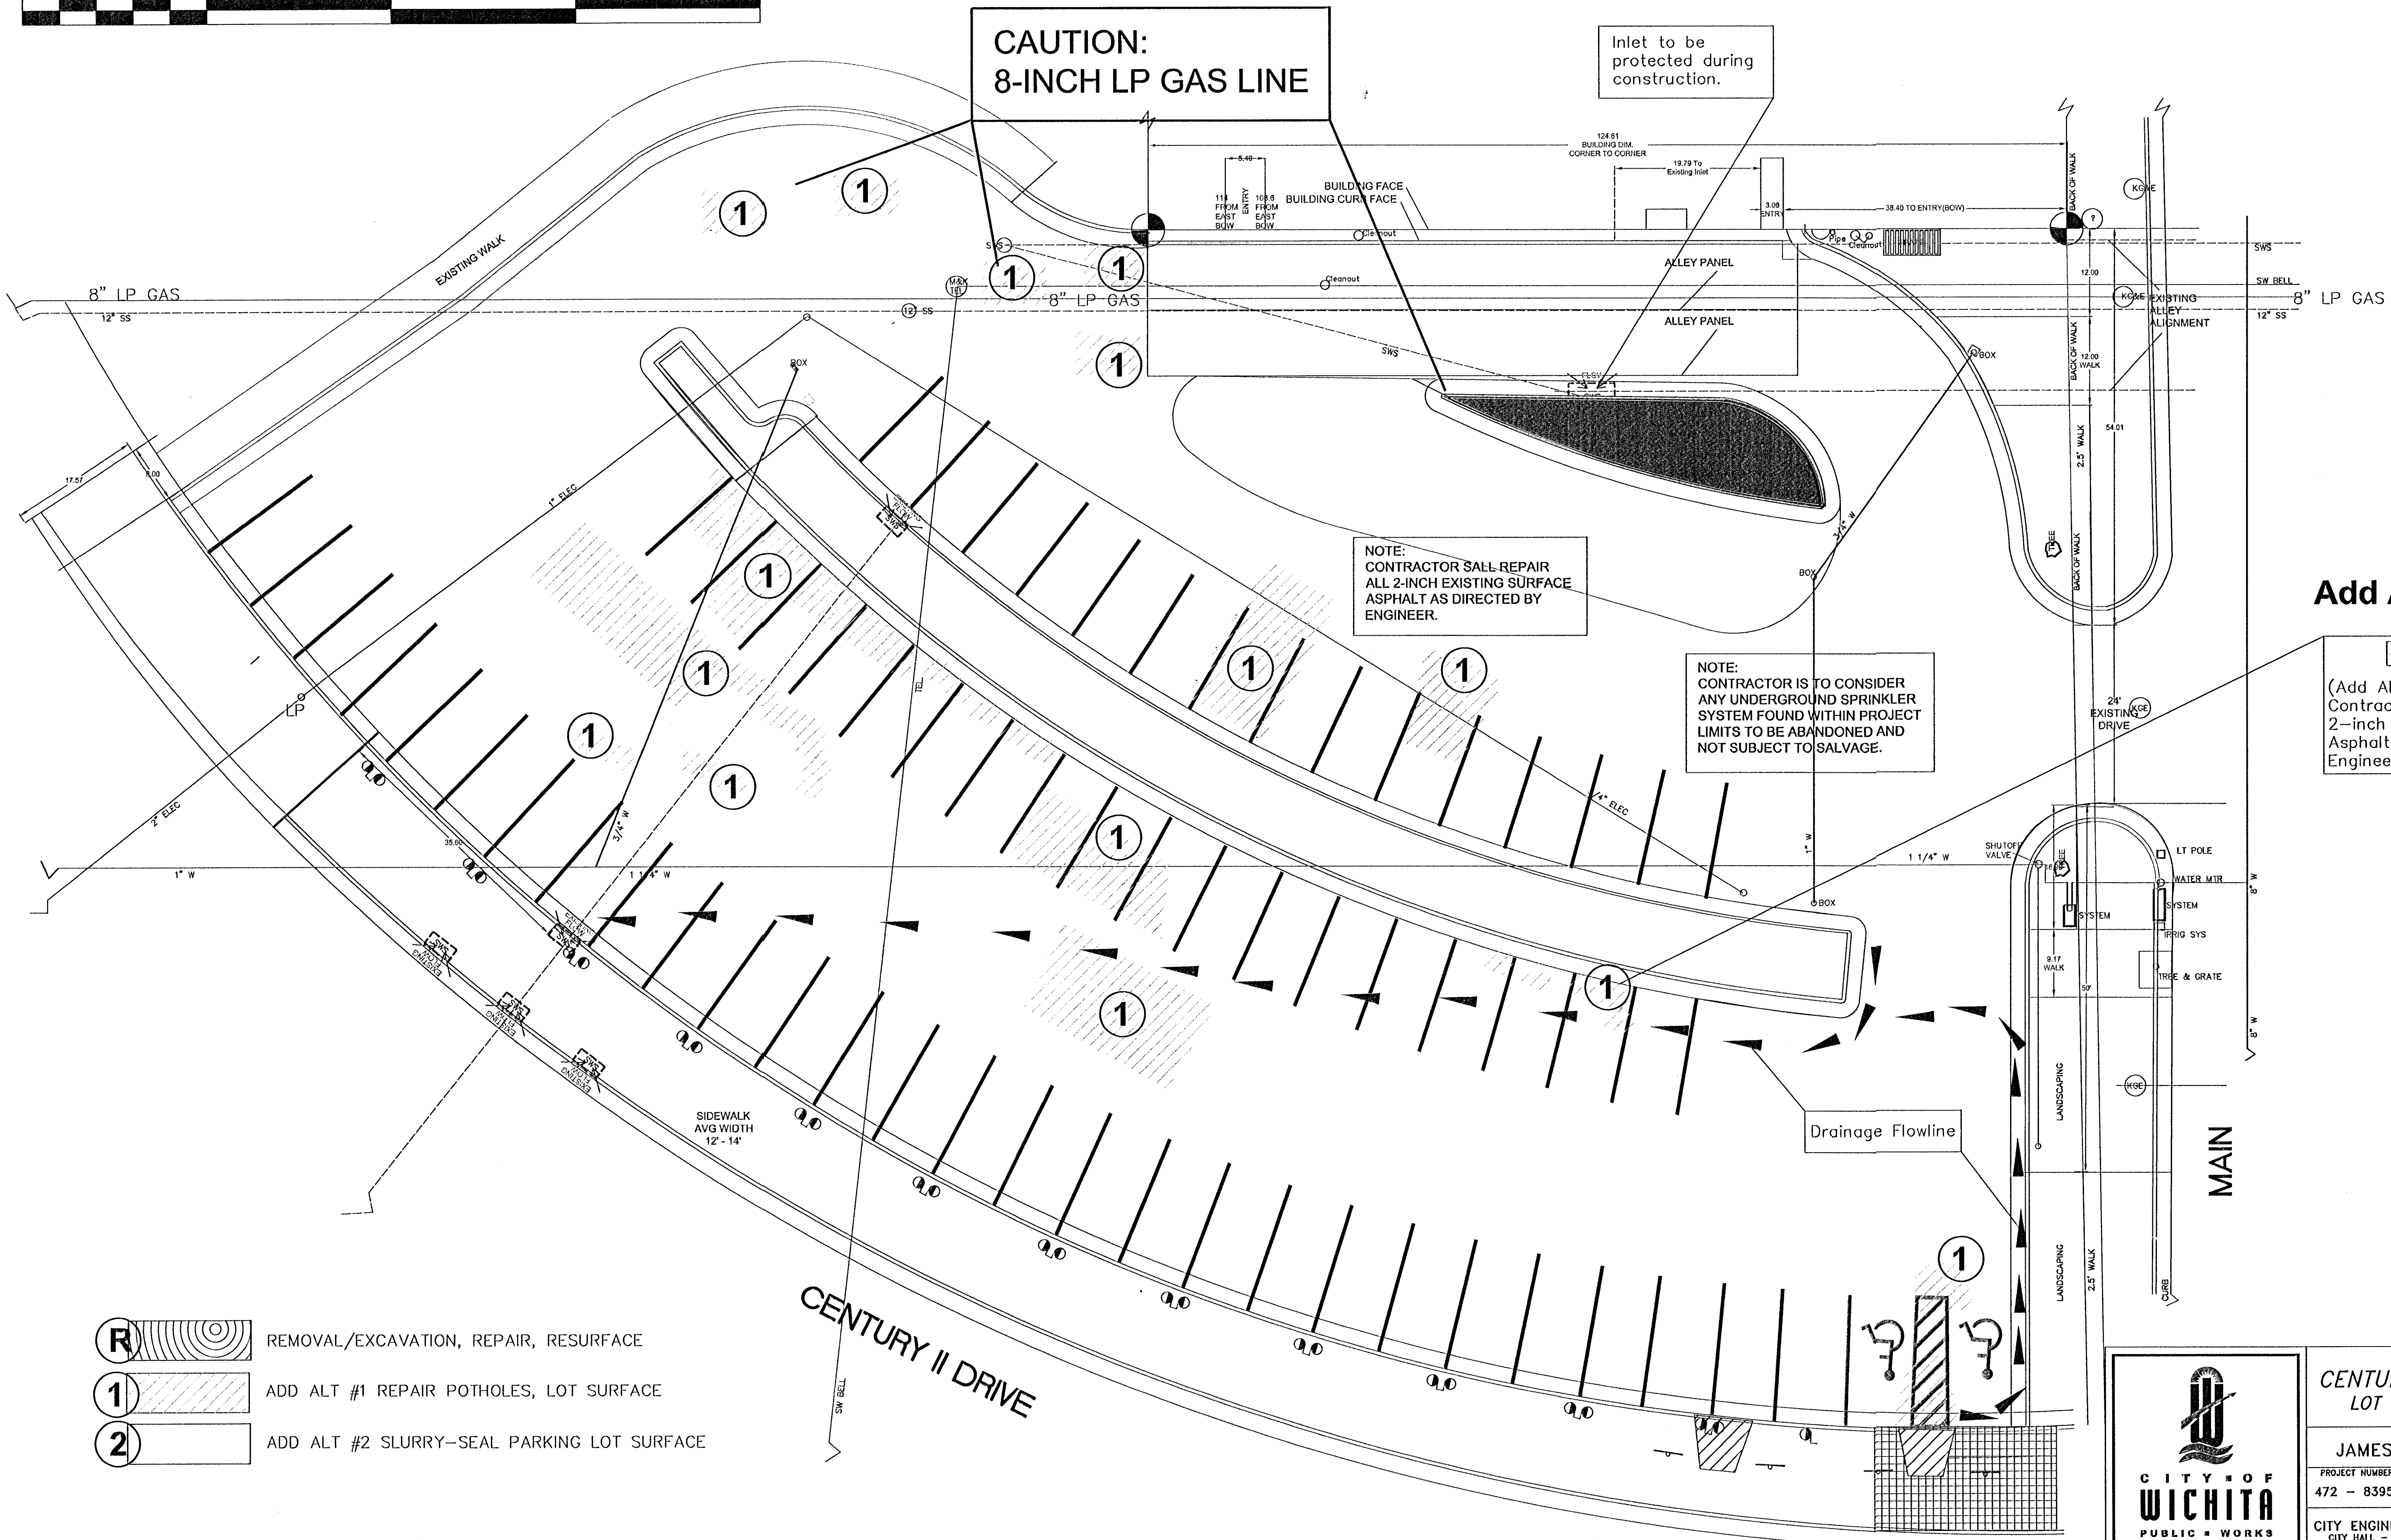

- (R) REMOVAL/EXCAVATION, REPAIR, RESURFACE
- (1) ADD ALT #1 REPAIR POTHOLES, LOT SURFACE
- (2) ADD ALT #2 SLURRY-SEAL PARKING LOT SURFACE

Add Alternates:

- (1) (Add Alternate 1.) Contractor Shall Repair 2-inch Existing Surface Asphalt, As Directed By Engineer.

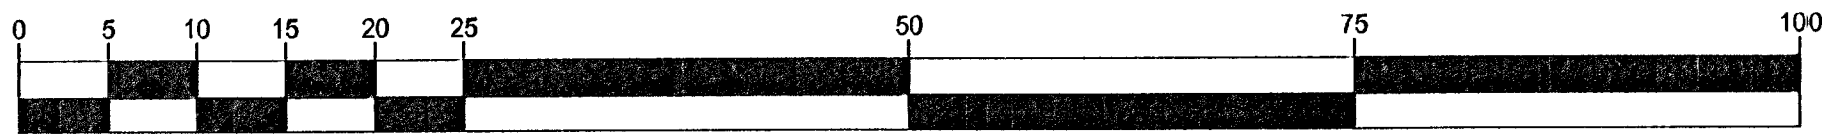

CITY OF WICHITA
PUBLIC WORKS
ENGINEERING

**CENTURY II PLAZA LOT
LOT RESURFACE PLAN**

CITY ENGINEER
JAMES L. ARMOUR, P.E.

PROJECT NUMBER	OCA NUMBER	DATE
472 - 83951	706878	MAR 2, 04

CITY ENGINEER'S OFFICE		DESIGN	DRAWN
CITY HALL - SEVENTH FLOOR 455 NORTH MAIN STREET WICHITA, KANSAS 67202-1620 (316) 268-4501 (316) 268-4114 FAX		LRB	LRB

SHEET
5 OF 8