



TYPICAL HANDICAP VAN ACCESSIBLE STALL, TYPICAL SIGNS

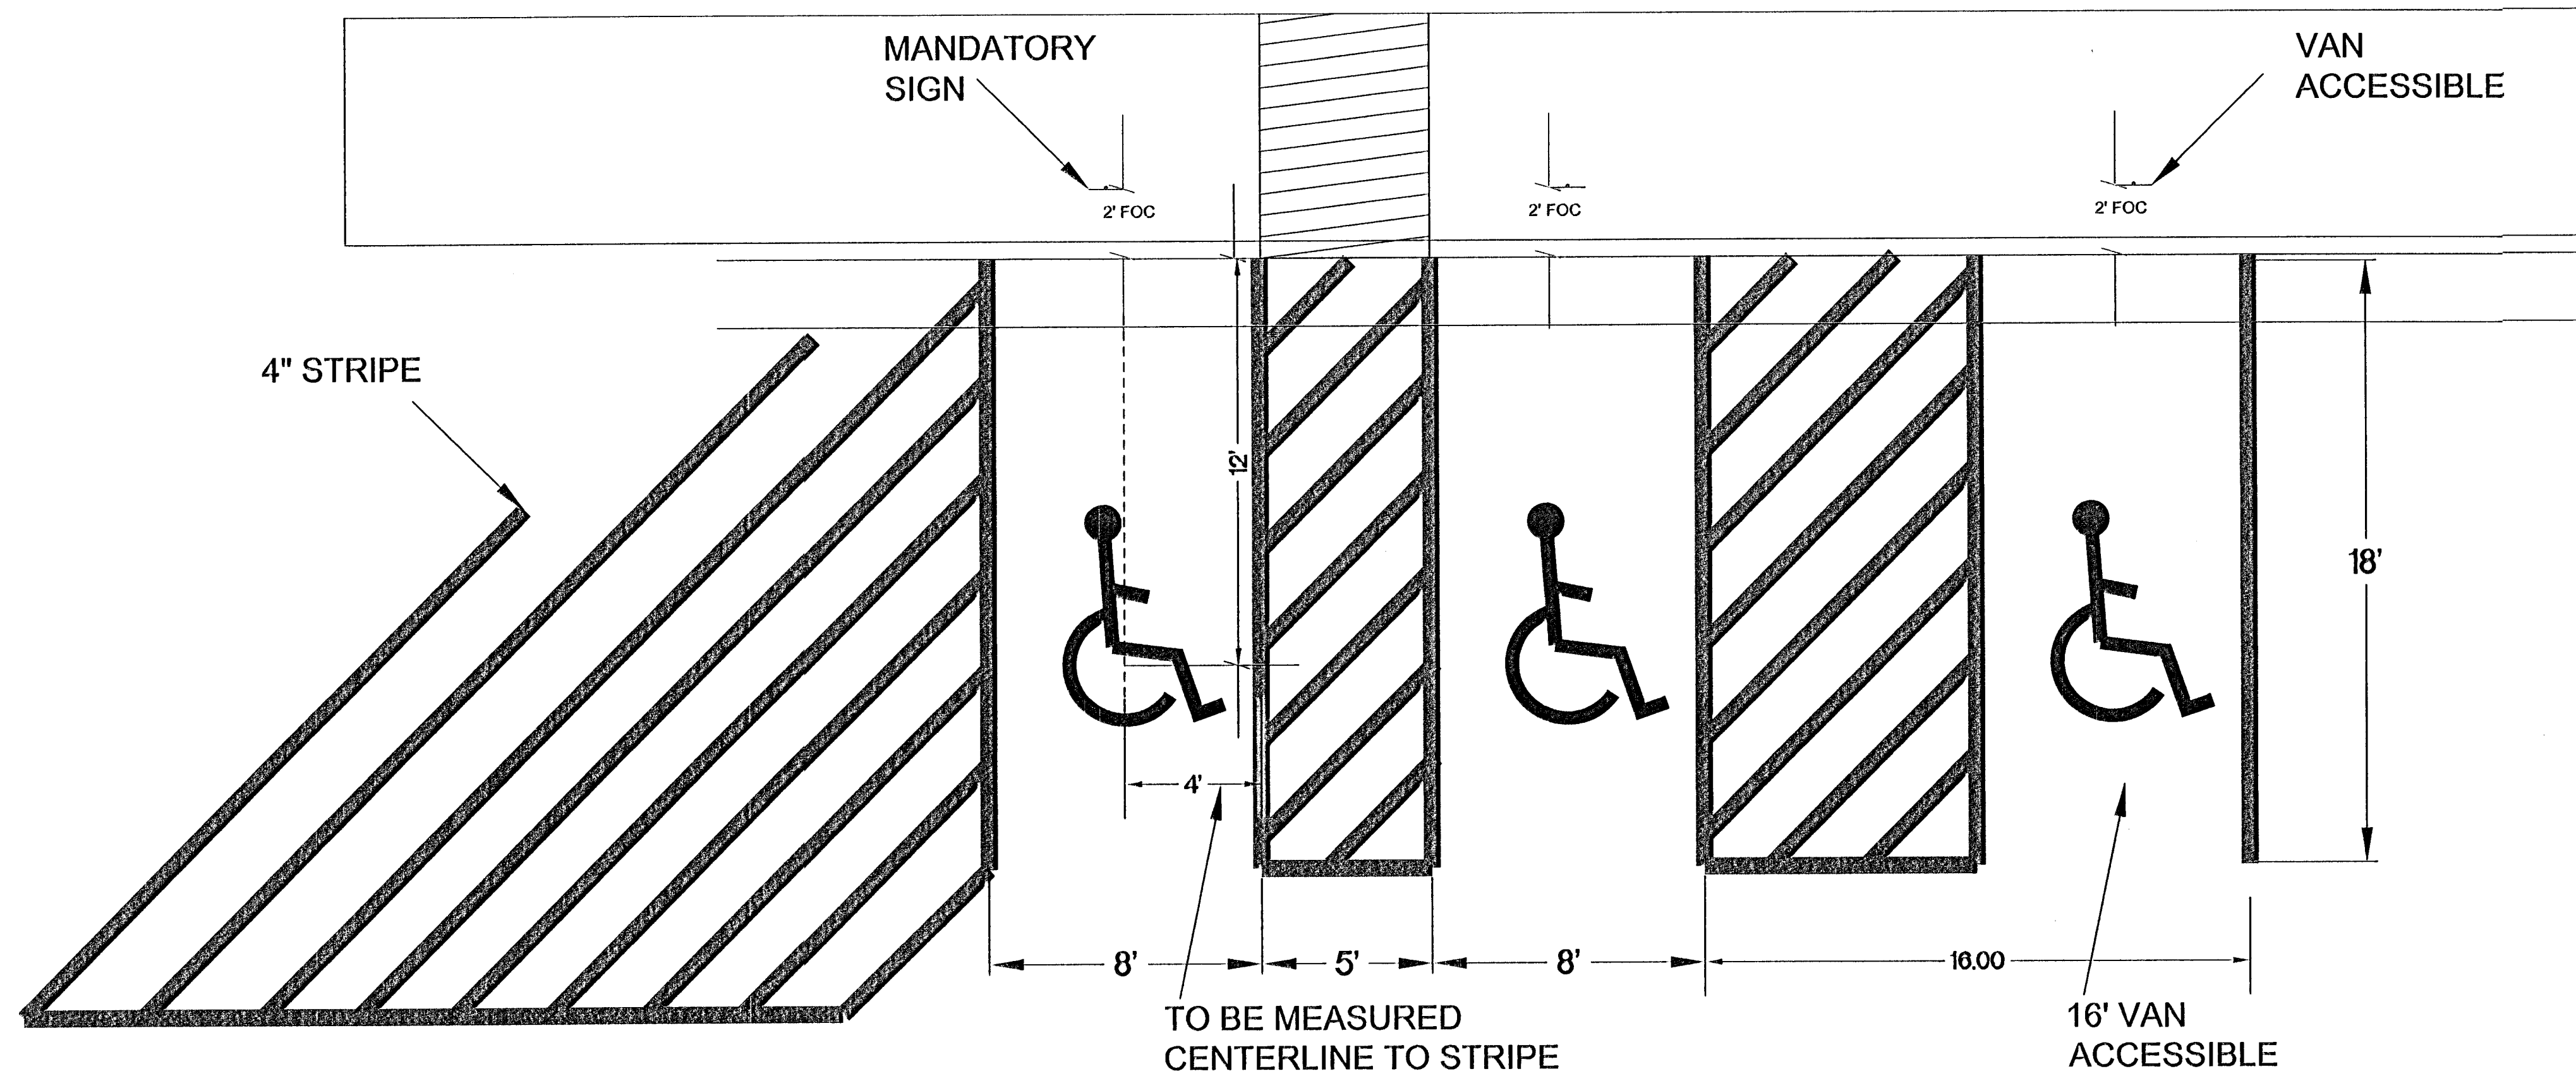

- NOTES:
- VAN ACCESSIBLE STALL TO BE 16' WIDE
 - ALL OTHER HANDICAP STALLS TO BE 13' WIDE
 - REQUIRED HANDICAP SIGN SHALL BE PLACED 60" - 72" ABOVE SURFACE OF PARKING LOT

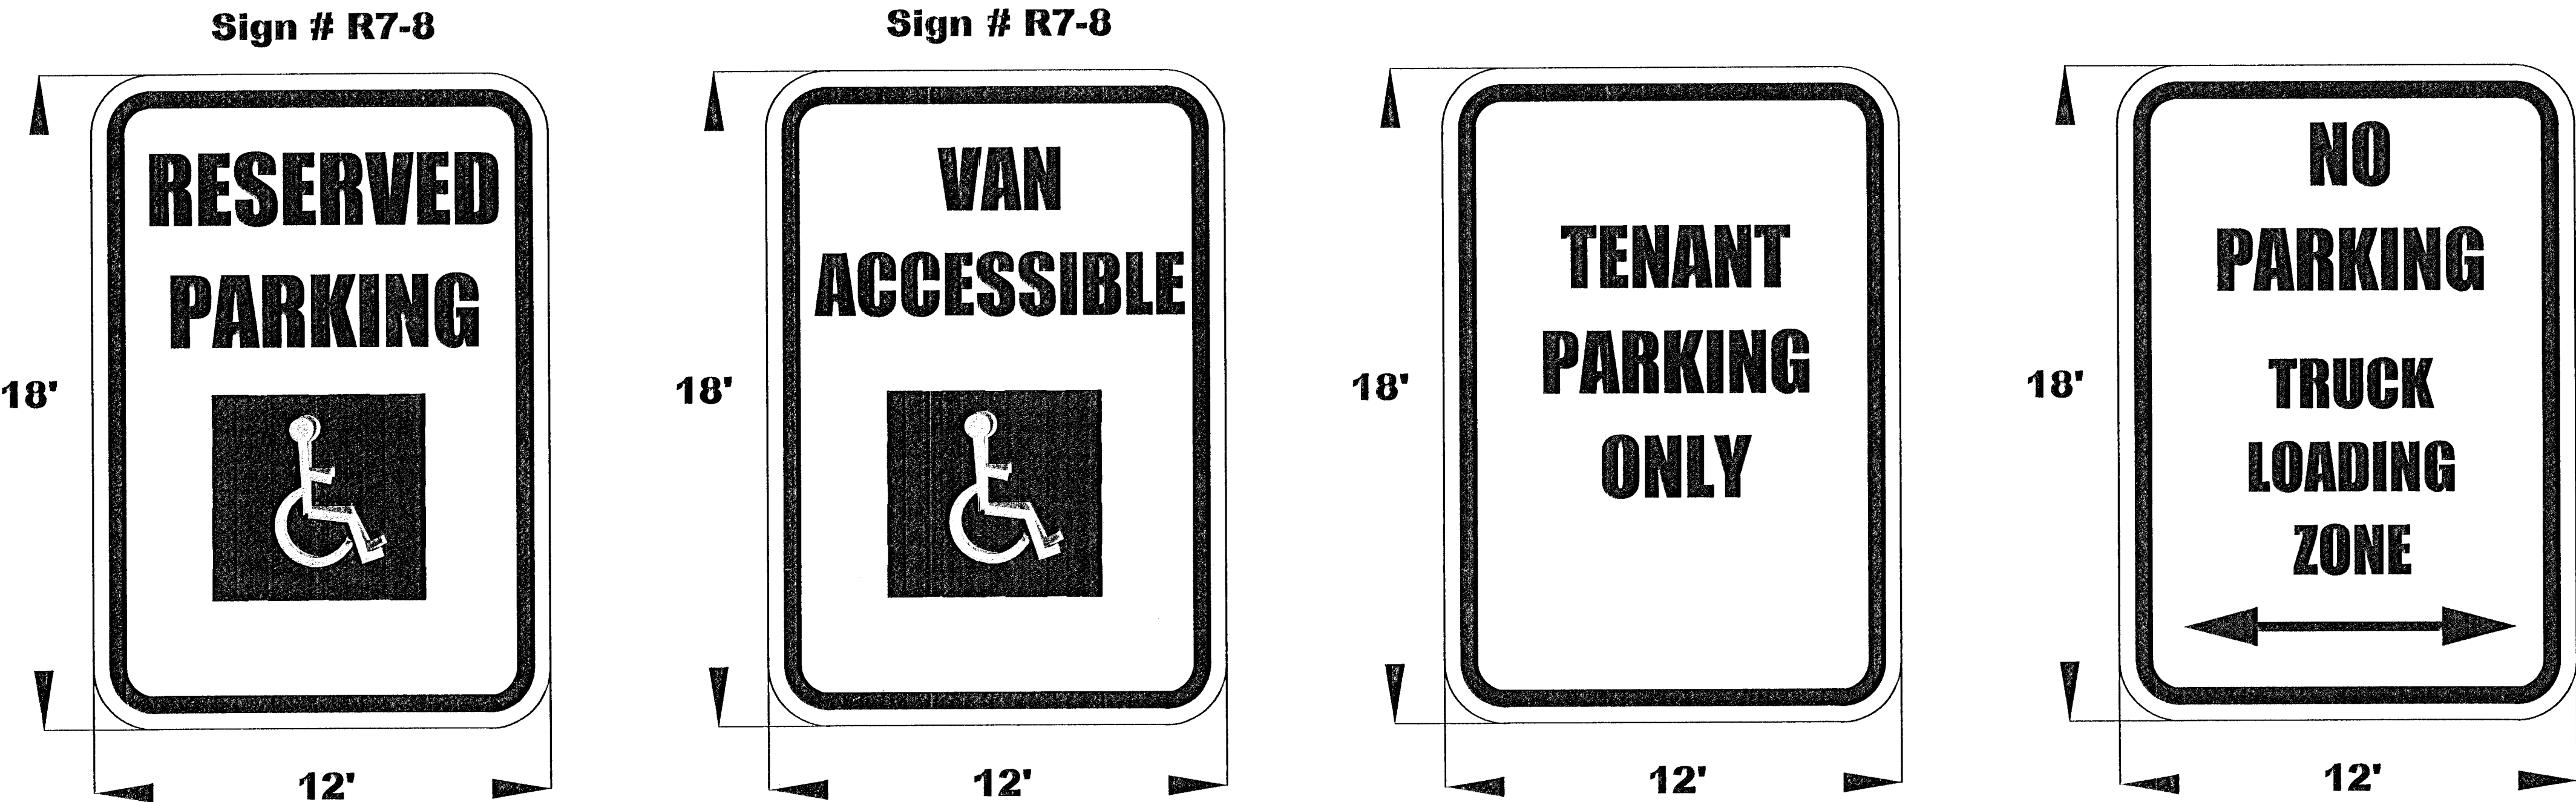

	CENTURY II PLAZA HCAP SPACES, SIGNS		
	CITY ENGINEER JAMES L. ARMOUR, P.E.		
	PROJECT NUMBER 472 - 83951	OCA NUMBER 706878	DATE 04/2004
	CITY ENGINEER'S OFFICE CITY HALL - SEVENTH FLOOR 455 NORTH MAIN STREET WICHITA, KANSAS 67202-1620 (316) 268-4501 (316) 268-4114 FAX		DESIGN LRB
		DRAWN LRB	SHEET 6 OF 8