



POWER POLE DETAILS

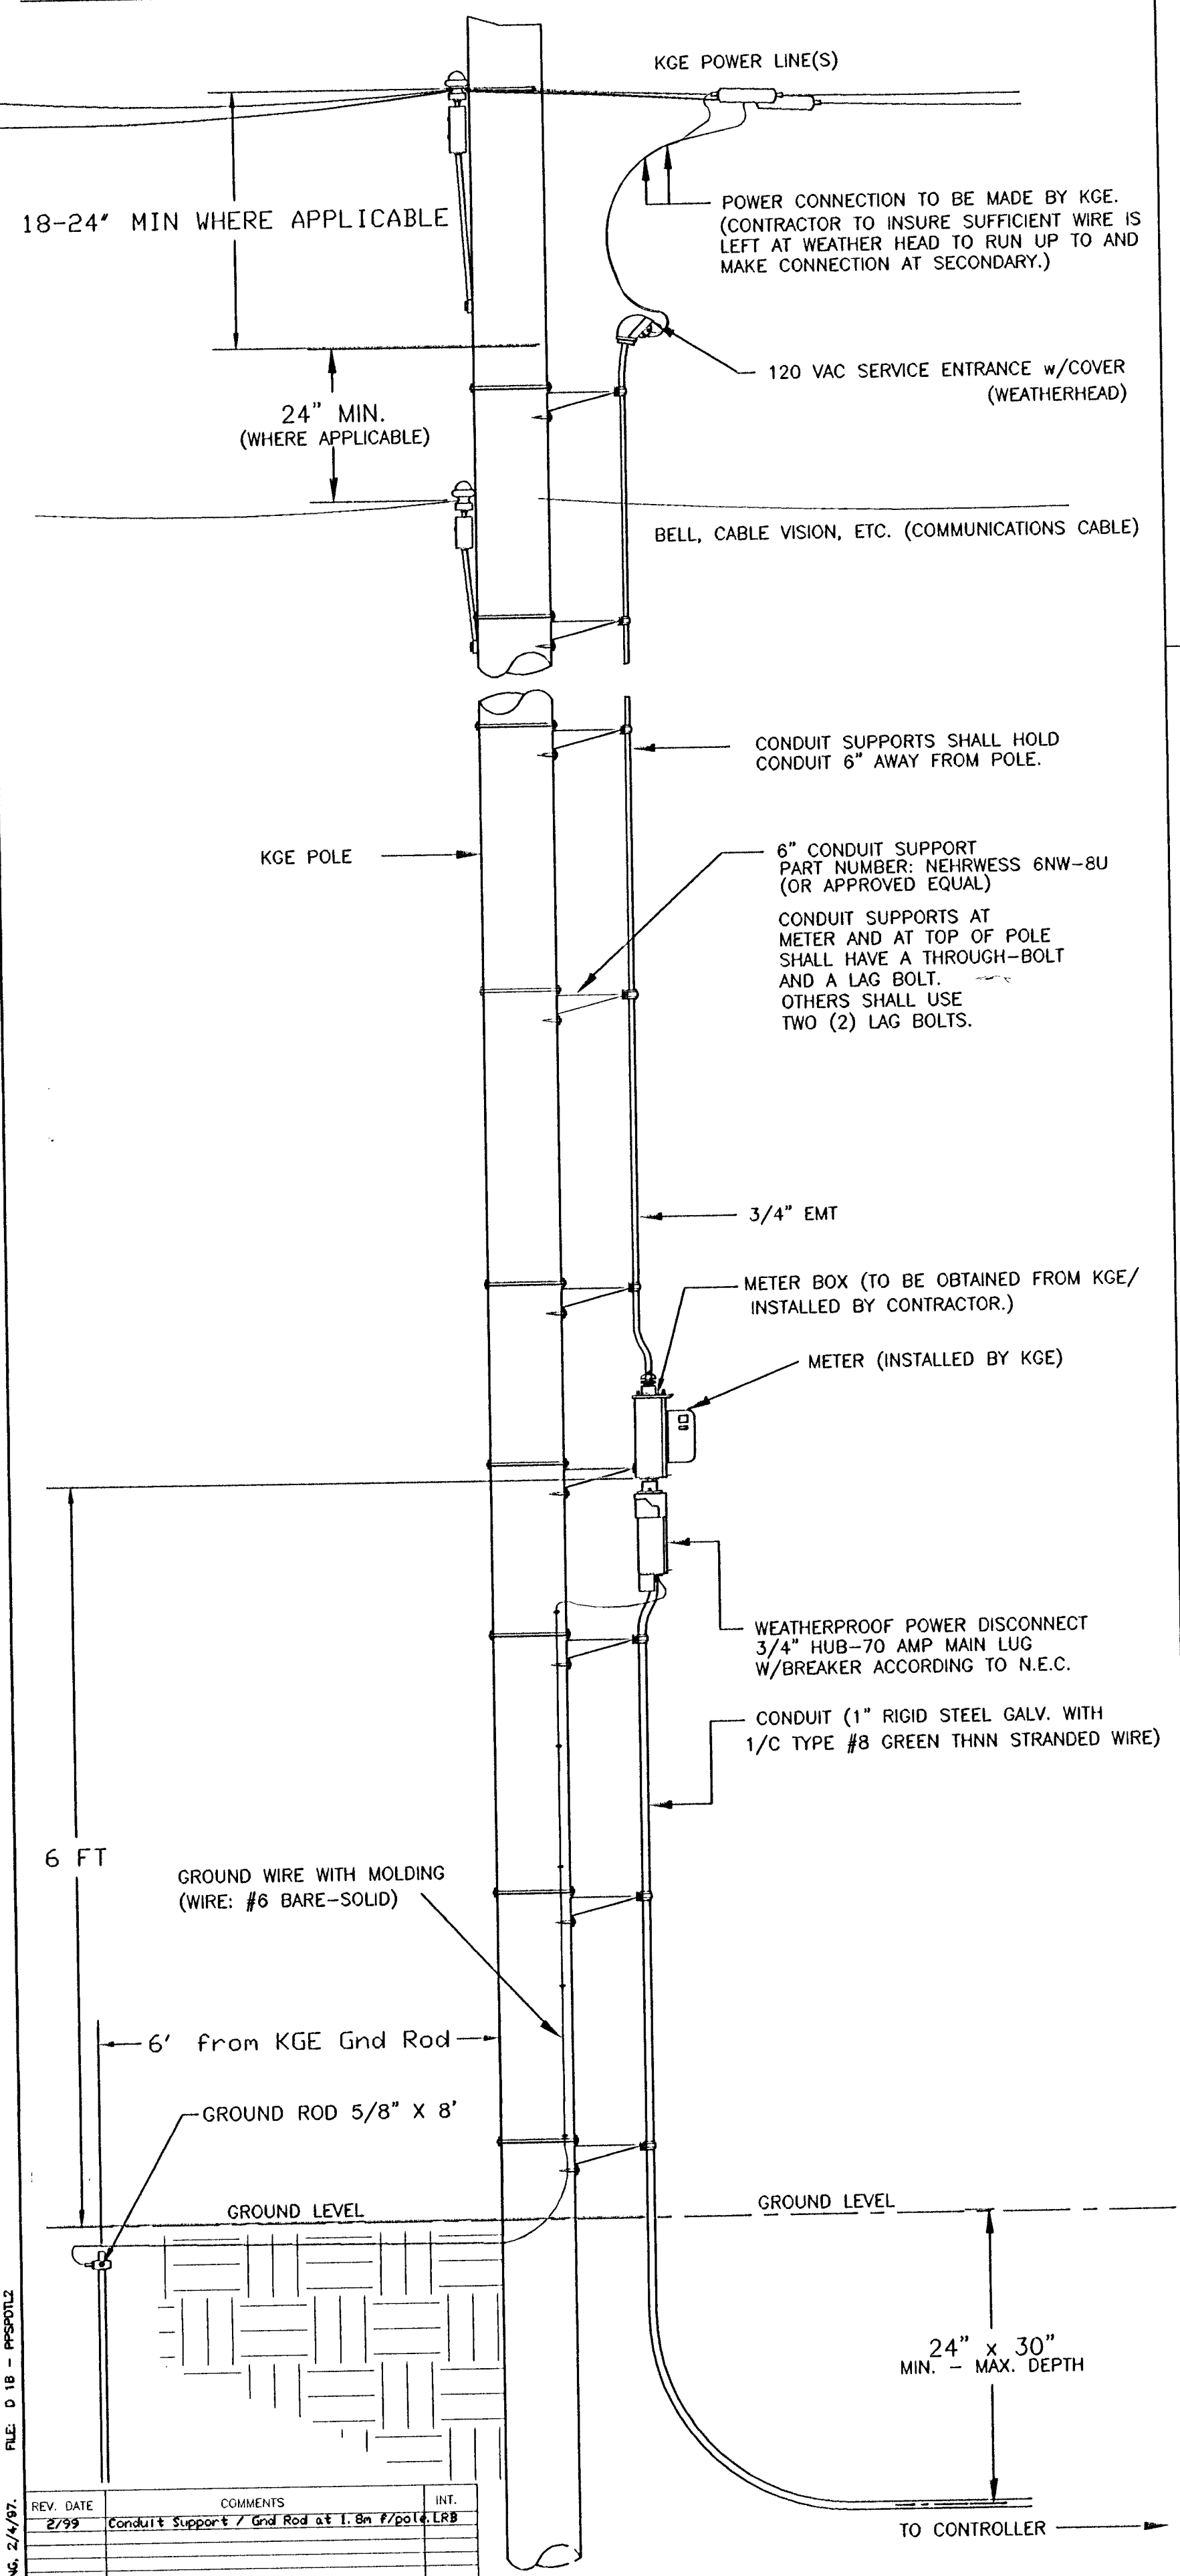


SPANWIRE ASSEMBLY DETAILS


1. MAX. SAG = 5% OF SPAN.
2. STANDARD BACKRAKE = 1.5'
3. HEIGHT OF STRAIN WIRE HOOK-UP TO BE DETERMINED BY FIELD ENGINEER. TRAFFIC SIGNAL CABLE TO BE SECURED TO STRAIN (SPAN) WIRE WEATHERABLE NYLON CABLE HANGERS (12" CTR.) DETAIL 'B'
4. TETHER CLAMP TO BE DESIGNED TO RELEASE UNDER 'HIGH WIND LOAD' TO PERMIT SIGNAL 'FREE SWING'.

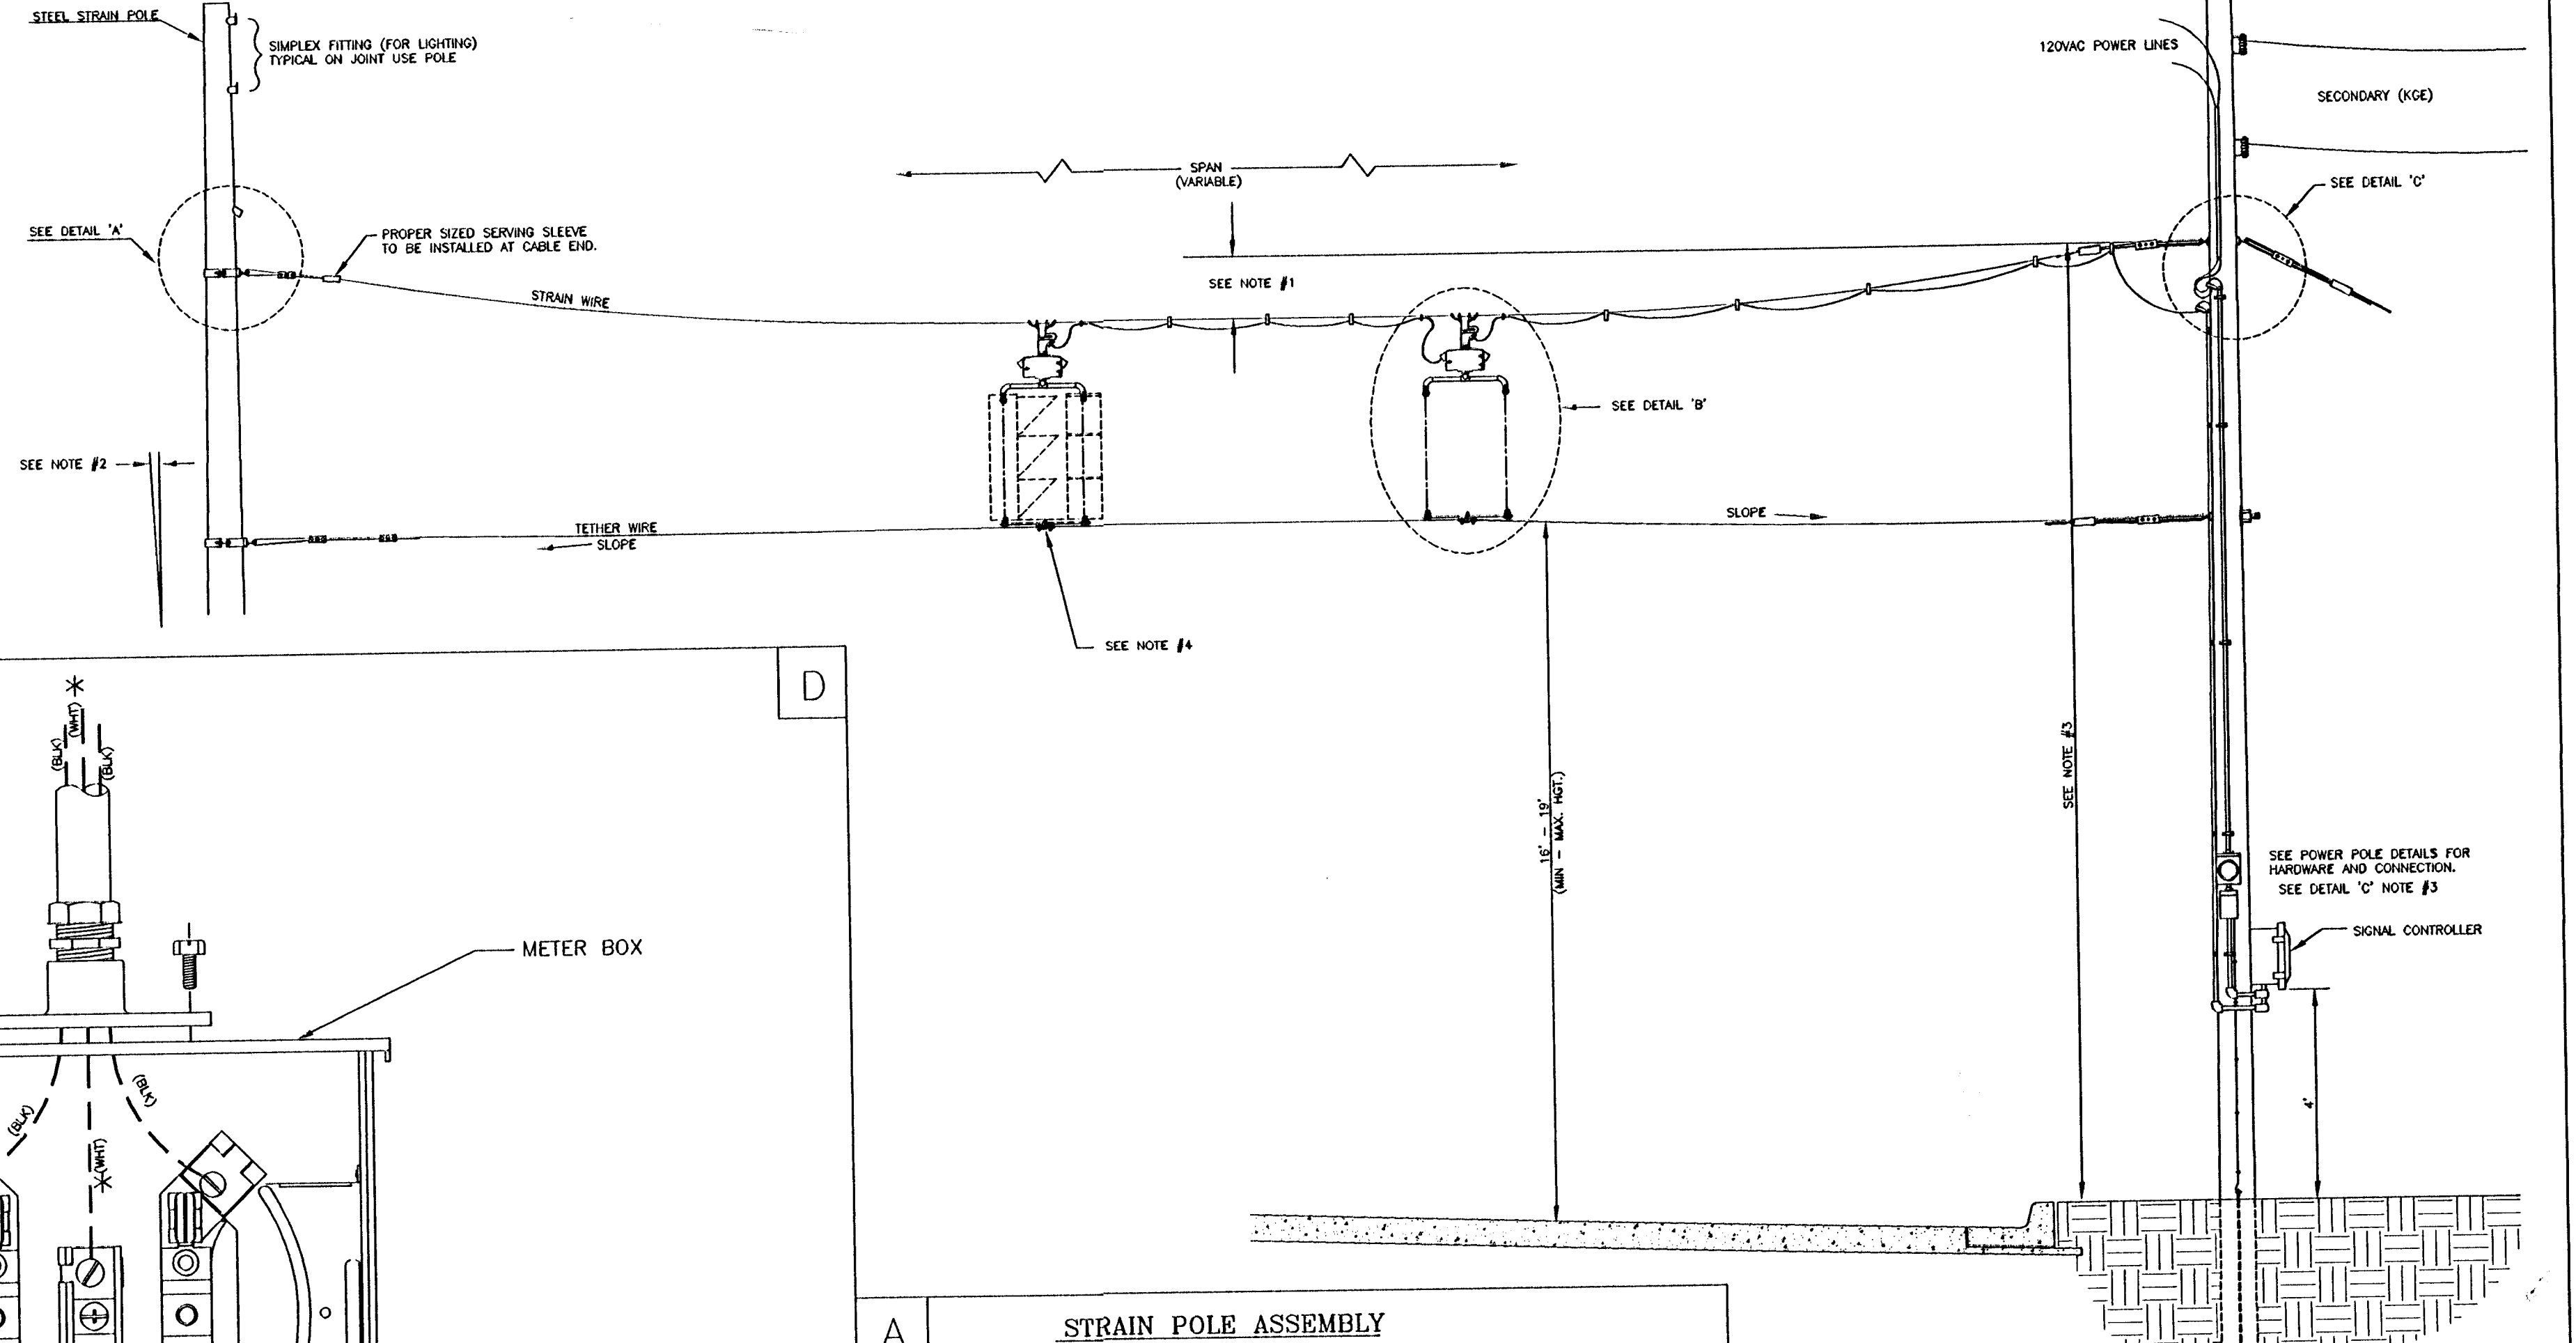


STRAIN POLE ASSEMBLY

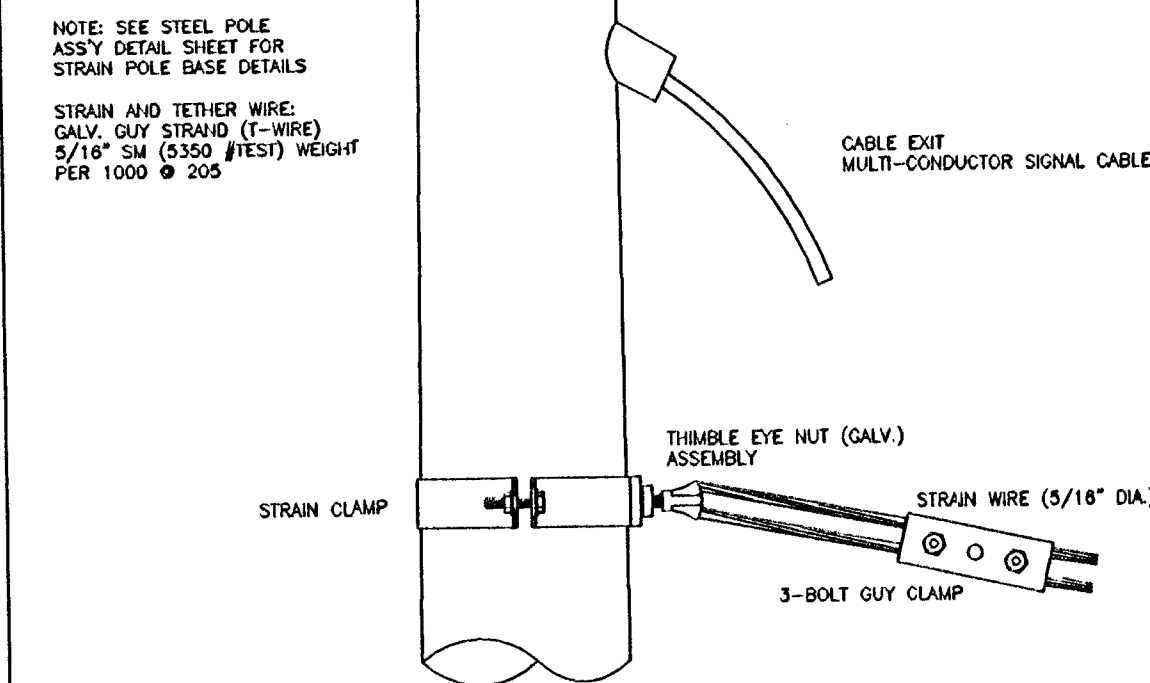

SIGNAL BRACKET ASSEMBLY DETAILS

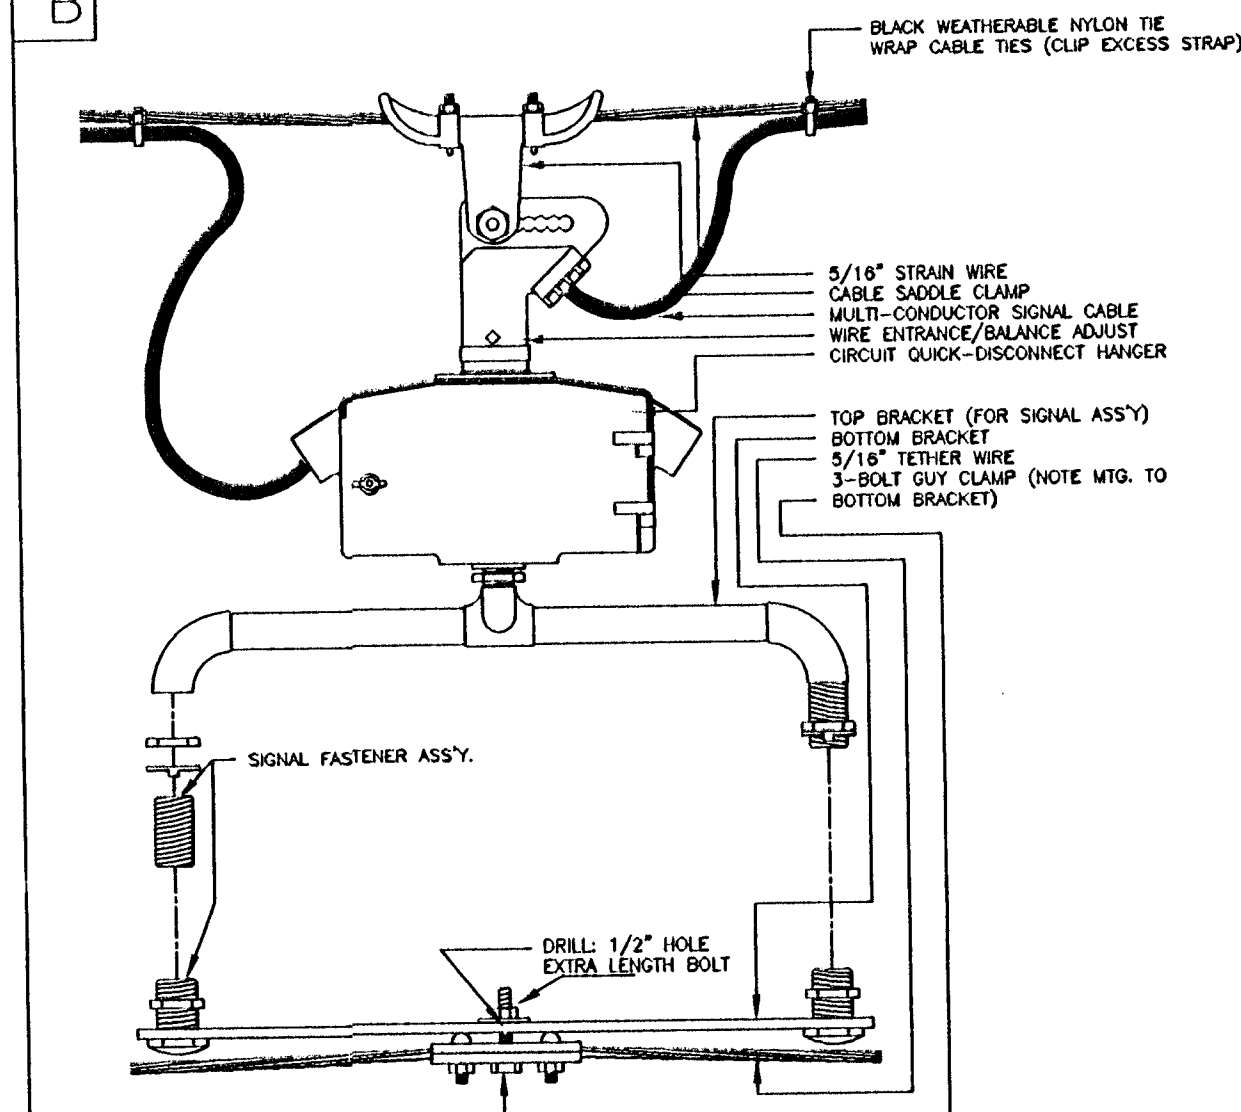

WOOD POLE ASSEMBLY DETAILS KGE POLE EXCLUDED

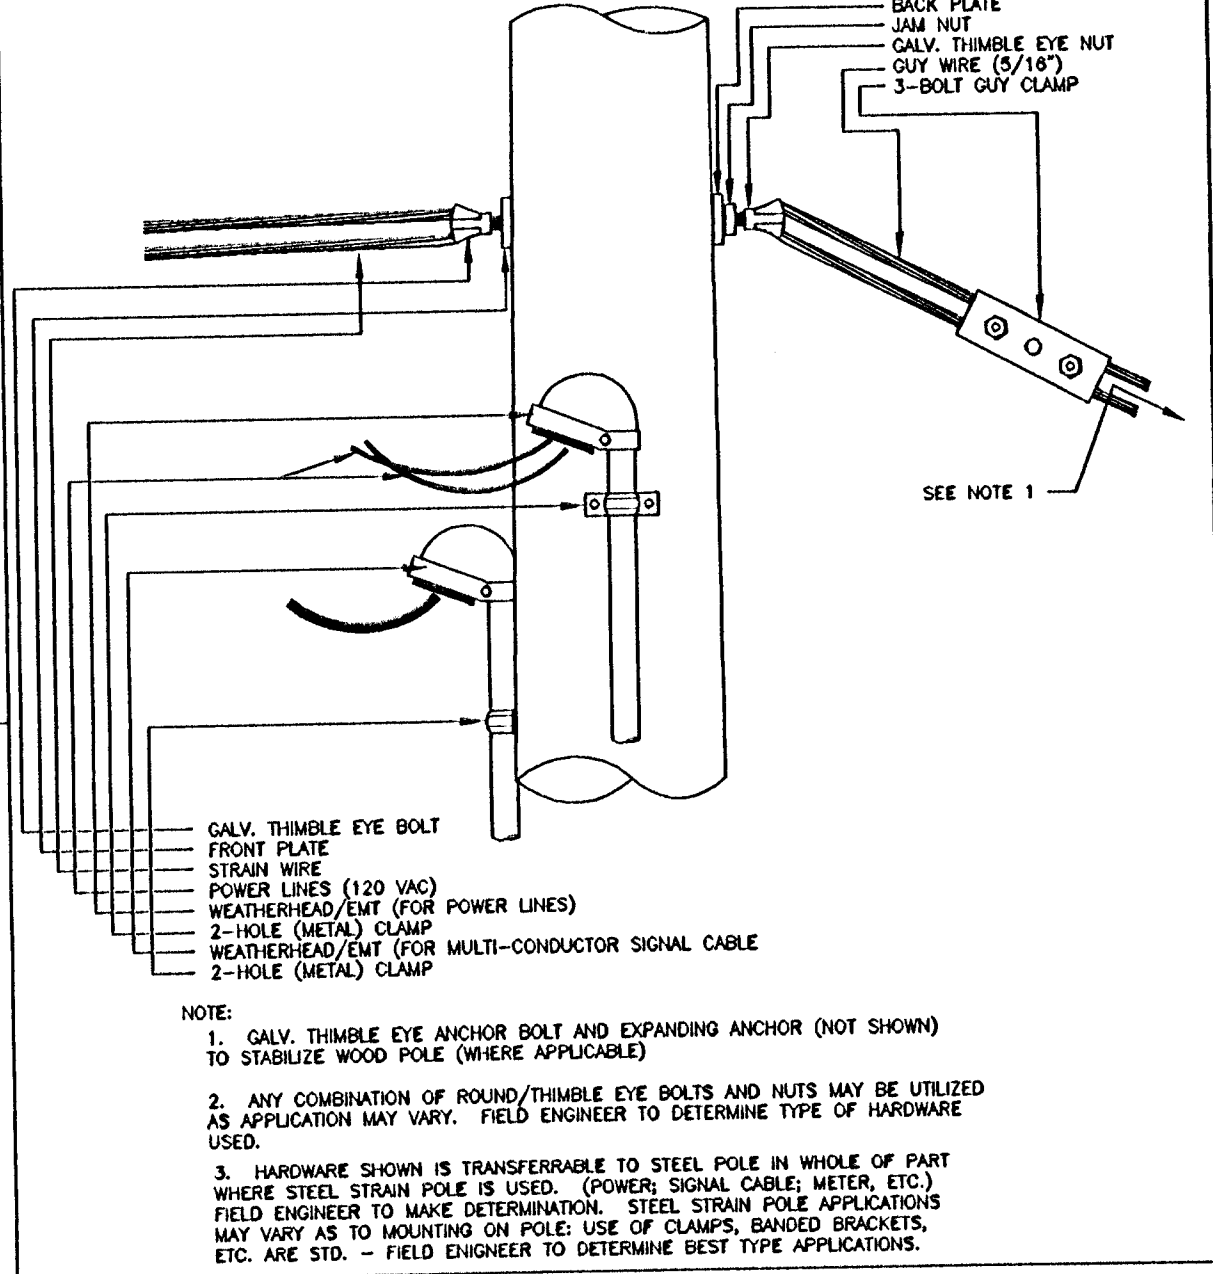

PROJECT DESCRIPTION			
POWER POLE AND SPAN POLE ASSEMBLY DETAILS			
PROJECT NUMBER 472-83609			
DRAWN BY: T.M.		APPROVED BY	REVISED BY: L. B.
DATE: FEB. 98			DATE: 2/26/99
CITY OF WICHITA DEPARTMENT OF PUBLIC WORKS			
DIVISION OF TRAFFIC ENGINEERING RANDALL W. HOSKINS, P.E. TRAFFIC ENGINEER			SCALE NO SCALE D-7