
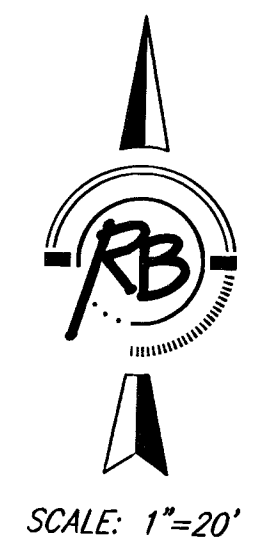
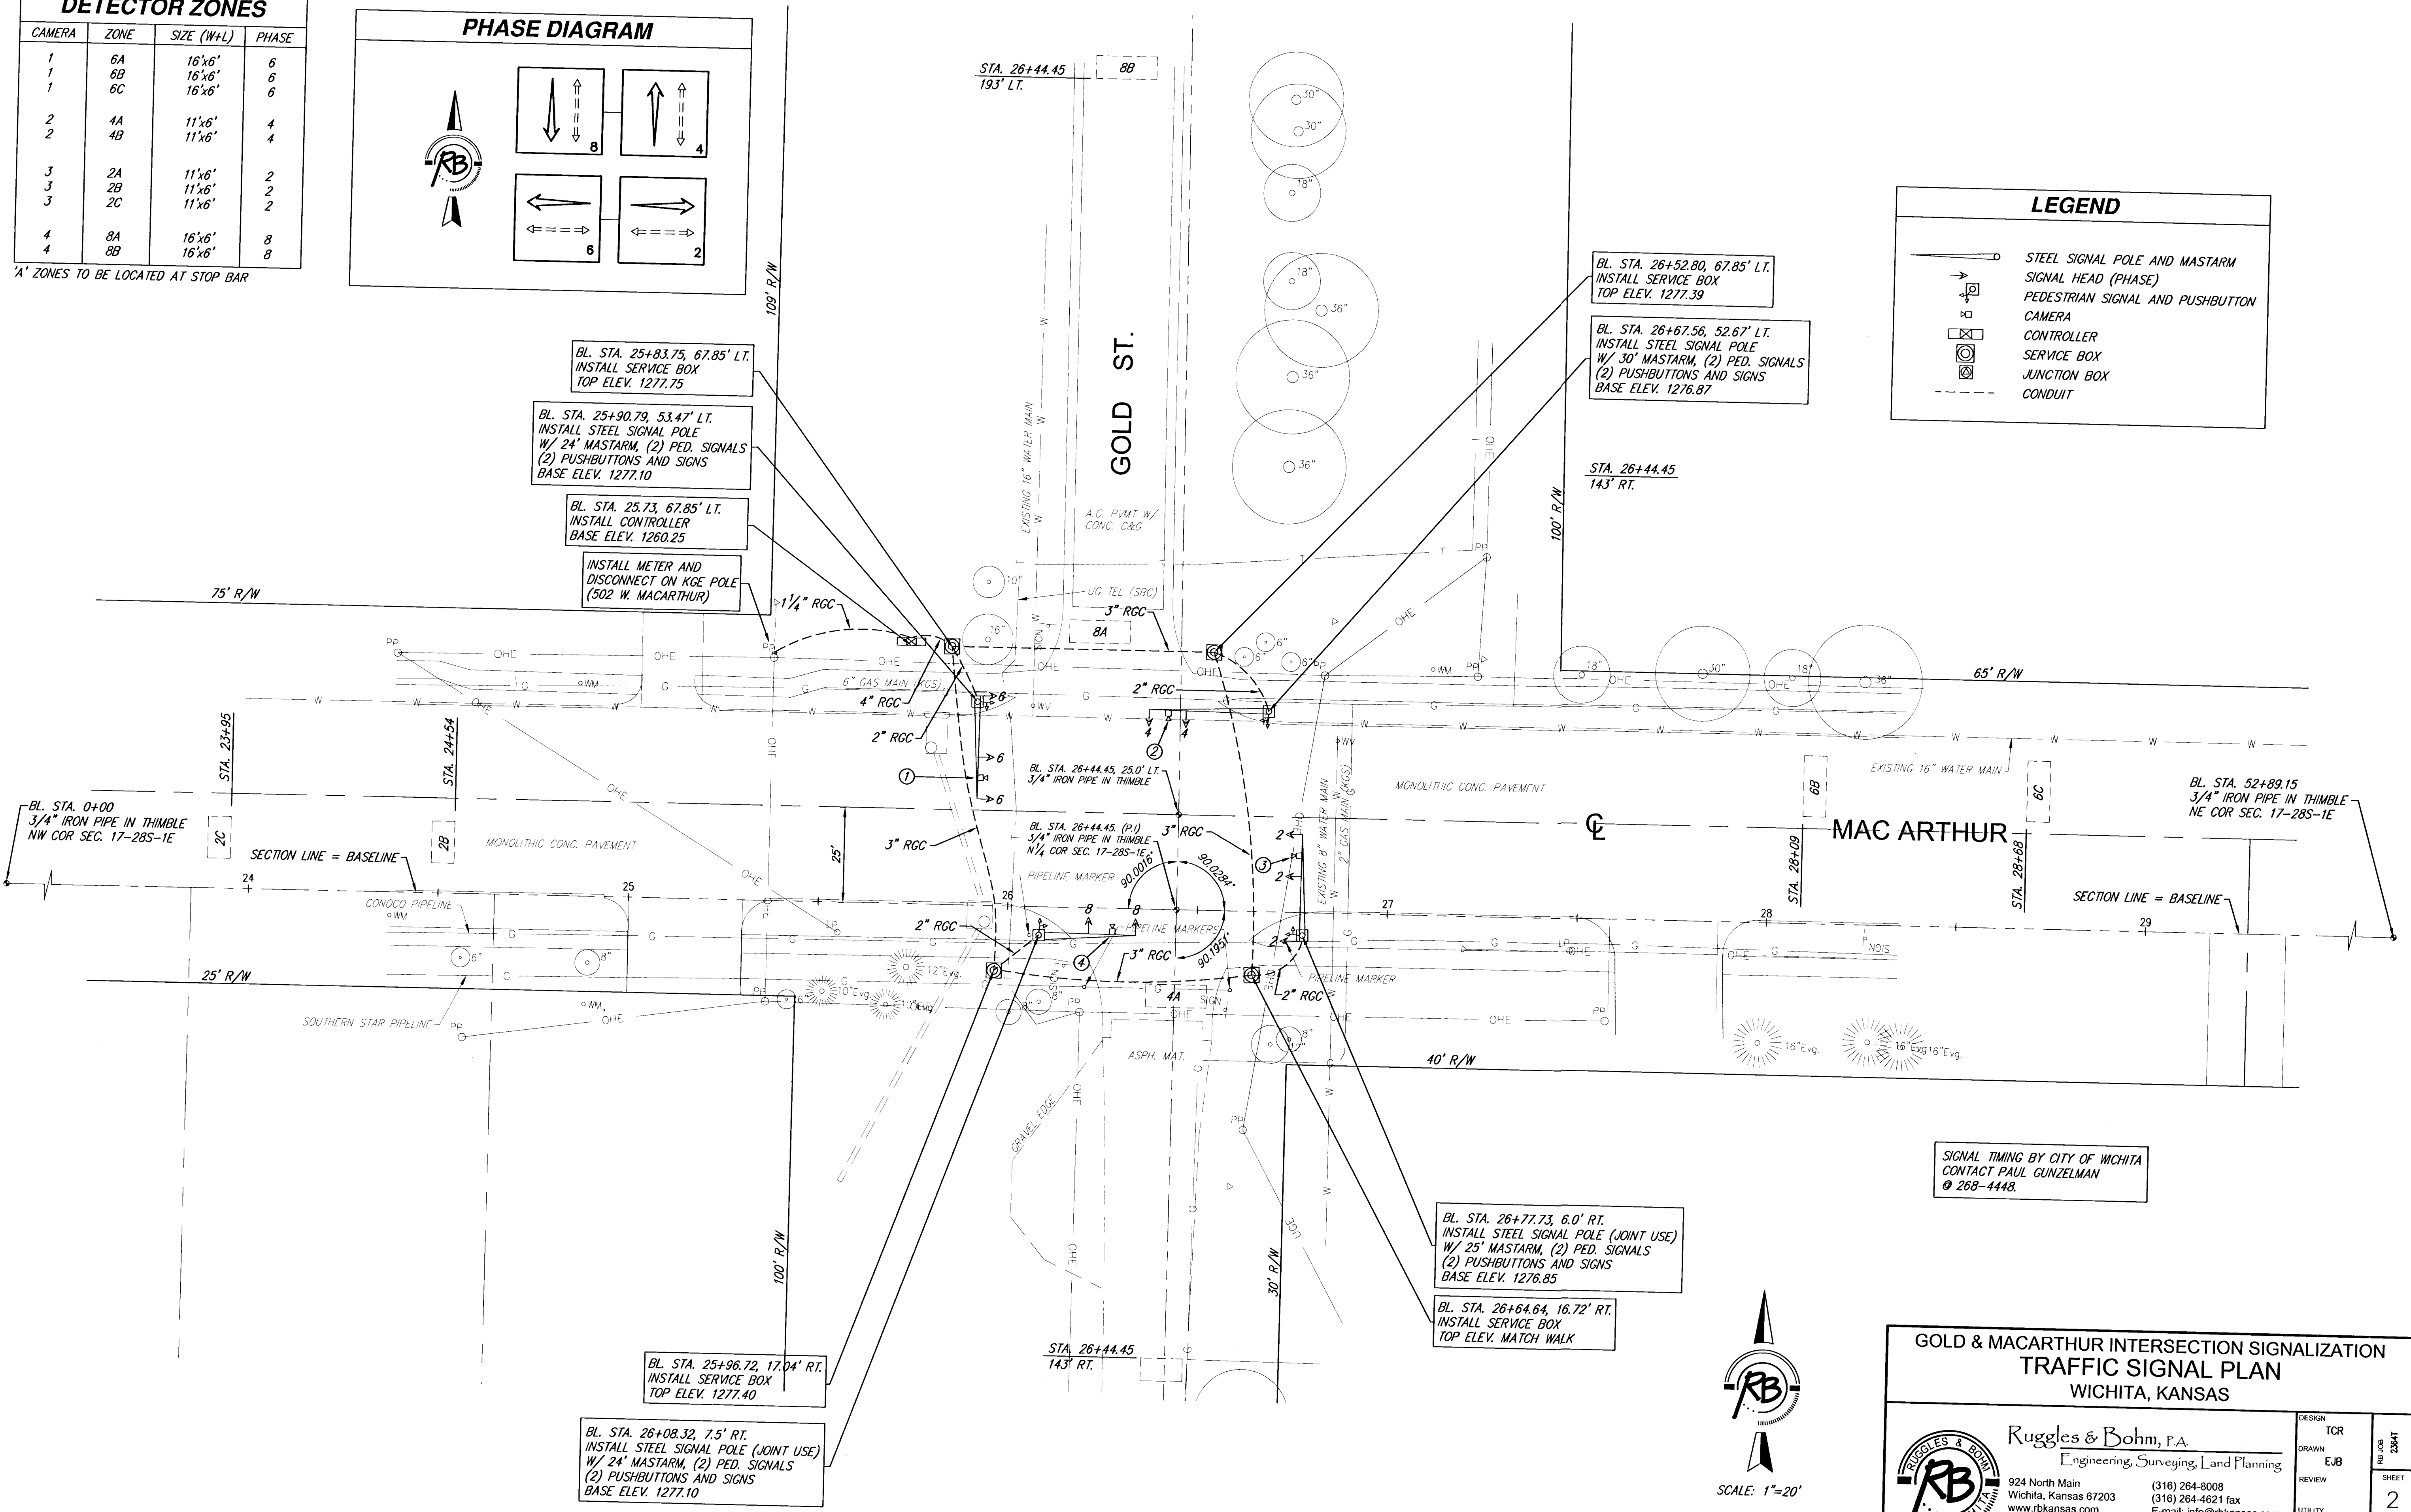
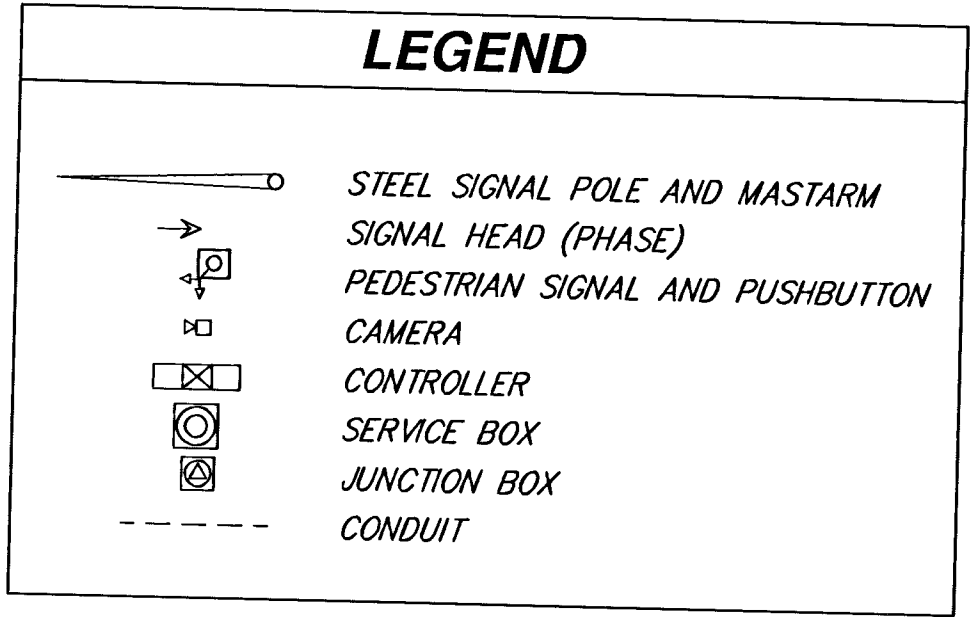


DETECTOR ZONES			
CAMERA	ZONE	SIZE (WxL)	PHASE
1	6A	16'x6'	6
1	6B	16'x6'	6
1	6C	16'x6'	6
2	4A	11'x6'	4
2	4B	11'x6'	4
3	2A	11'x6'	2
3	2B	11'x6'	2
3	2C	11'x6'	2
4	8A	16'x6'	8
4	8B	16'x6'	8

A' ZONES TO BE LOCATED AT STOP BAR

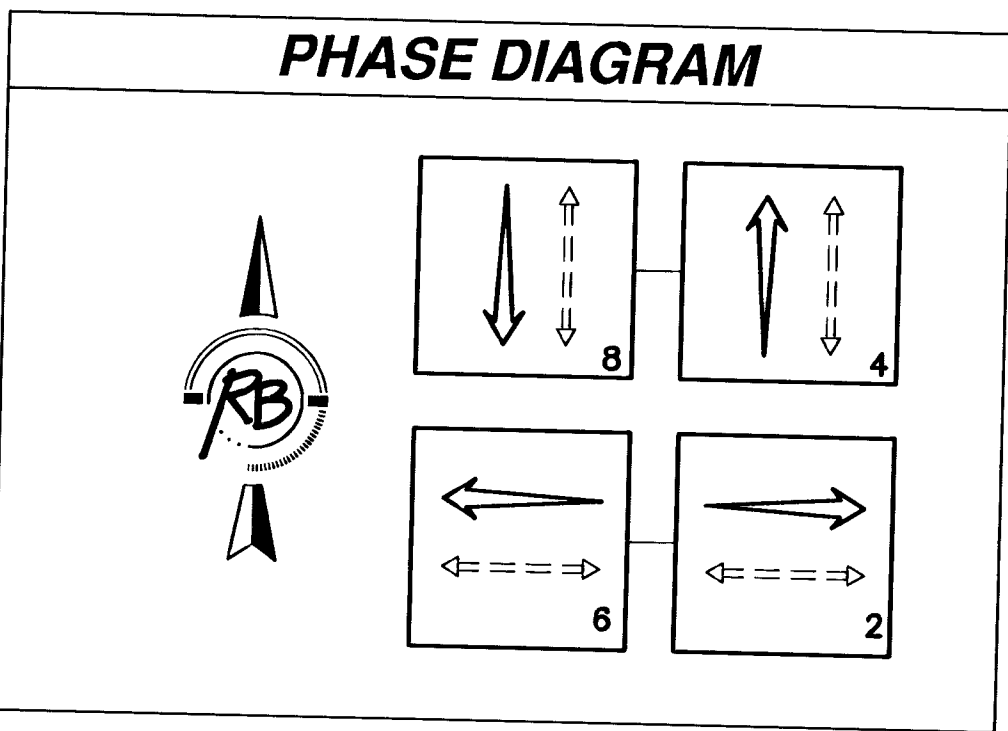

SIGNAL TIMING BY CITY OF WICHITA
CONTACT PAUL GUINZELMAN
268-4448

**GOLD & MACARTHUR INTERSECTION SIGNALIZATION
TRAFFIC SIGNAL PLAN
WICHITA, KANSAS**

Ruggles & Bohm, P.A.
Engineering, Surveying, Land Planning

924 North Main
Wichita, Kansas 67203
www.rbkansas.com

(316) 264-8008
(316) 264-4621 fax
E-mail: info@rbkansas.com

DESIGN TCR
DRAWN EJB
REVIEW
UTILITY

PROJECT NUMBER 472-83609

DATE Nov. 17, 2003

SHEET 2 OF 8