




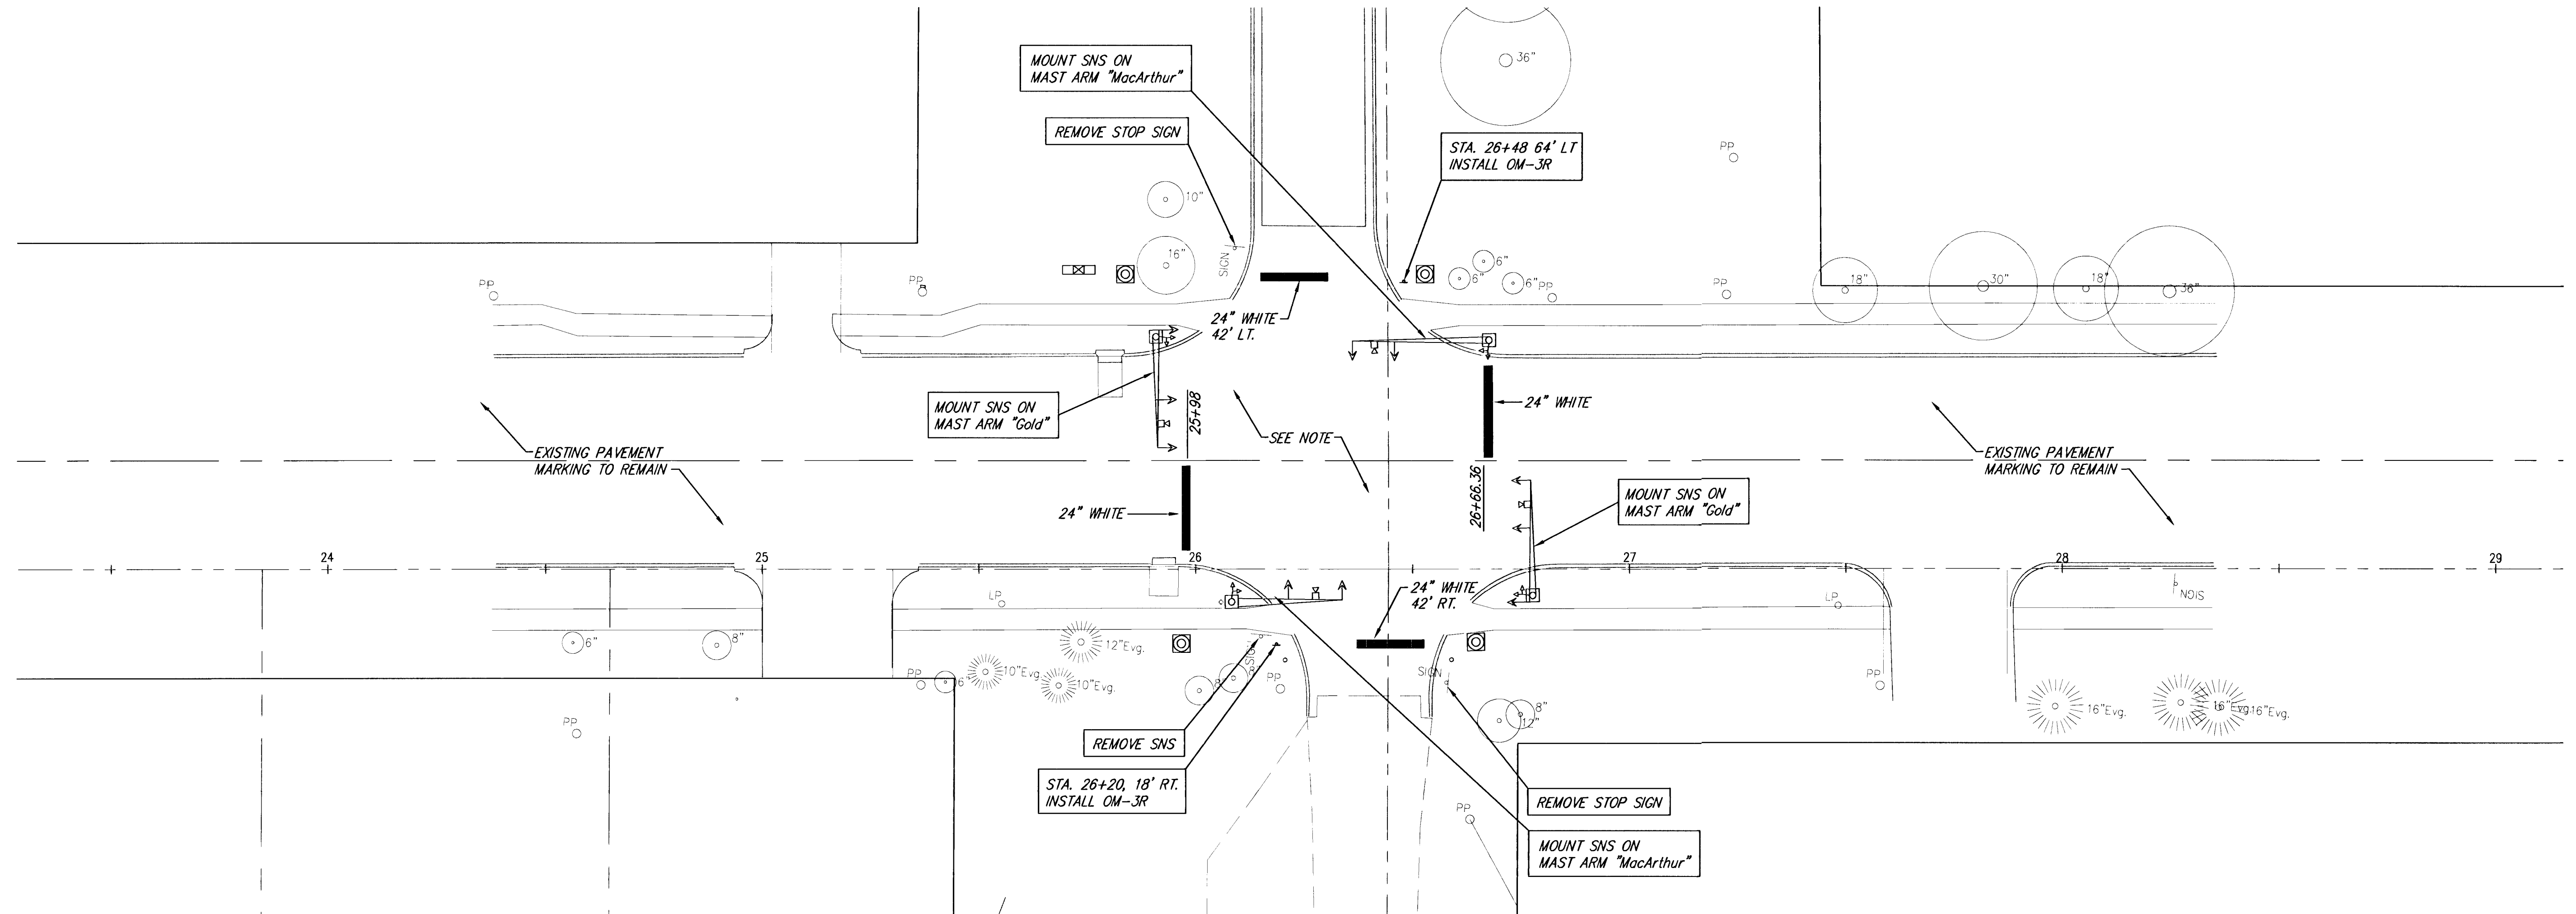

NOTE: REMOVE ANY PAVEMENT MARKING
WITHIN LIMITS OF STOP BARS.

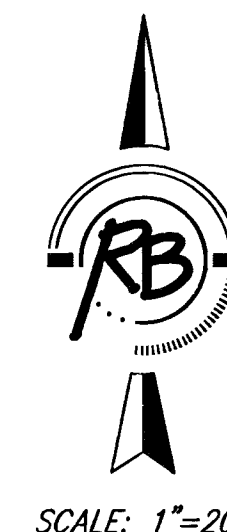

**GOLD & MACARTHUR INTERSECTION SIGNALIZATION
PAVEMENT MARKING AND SIGNING PLAN
WICHITA, KANSAS**

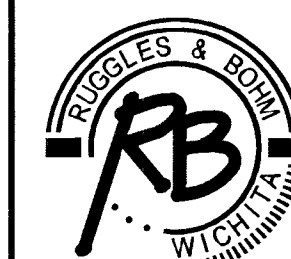

Ruggles & Bohm, P.A.
Engineering, Surveying, Land Planning
924 North Main
Wichita, Kansas 67203
www.rbkansas.com
(316) 264-8008
(316) 264-4621 fax
E-mail: info@rbkansas.com

DRAWING FILE
Base [Pvmt Marking]

PROJECT NUMBER
472-83609

DESIGN TCR	RB JOB 23941	SHEET 4
DRAWN EJB		OF 8
REVIEW		
UTILITY		
DATE Nov. 17, 2003		