


FHWA REG NO.	STATE	PROJECT NO.	YEAR	SHEET NO.	TOTAL SHEETS
7	KANSAS	87 N-0196-01	2001	5	6



REFERENCES NOTED	REFERENCES CHECKED	BY	DATE

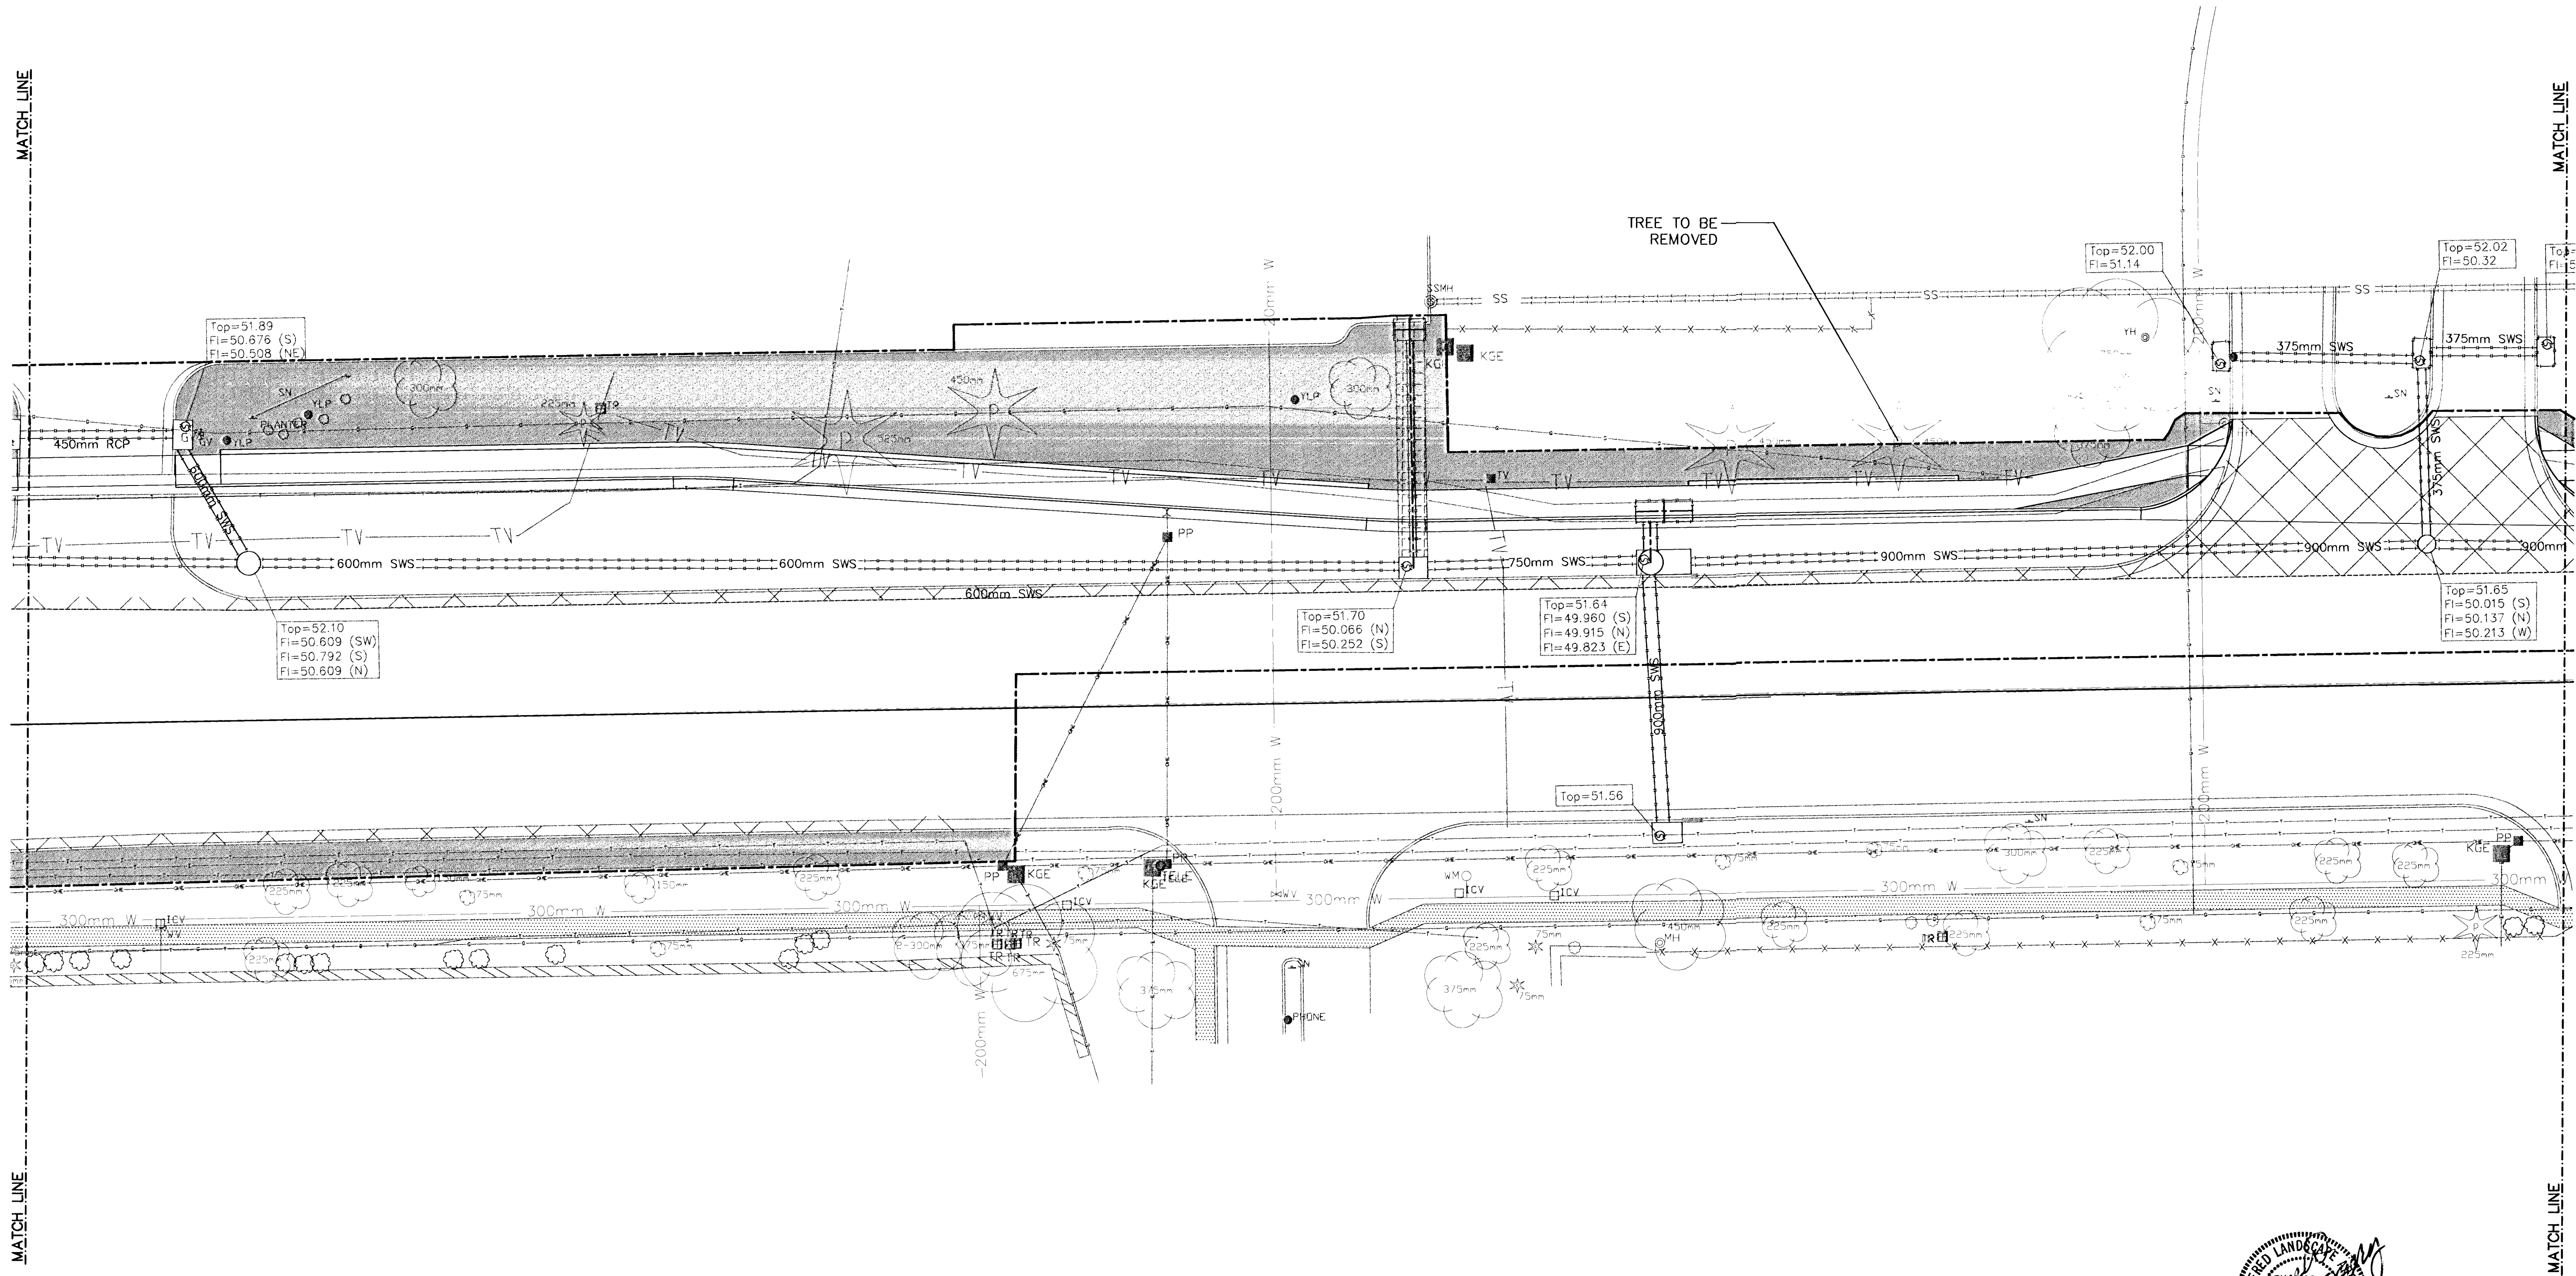

**LANDSCAPE PLAN
SHEET NO.4**



KEY
NO SCALE

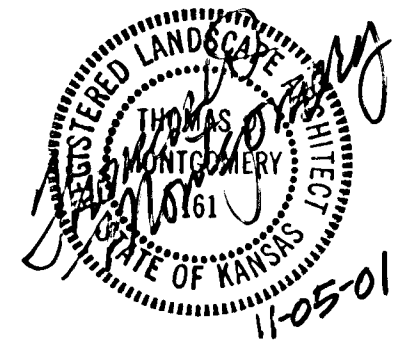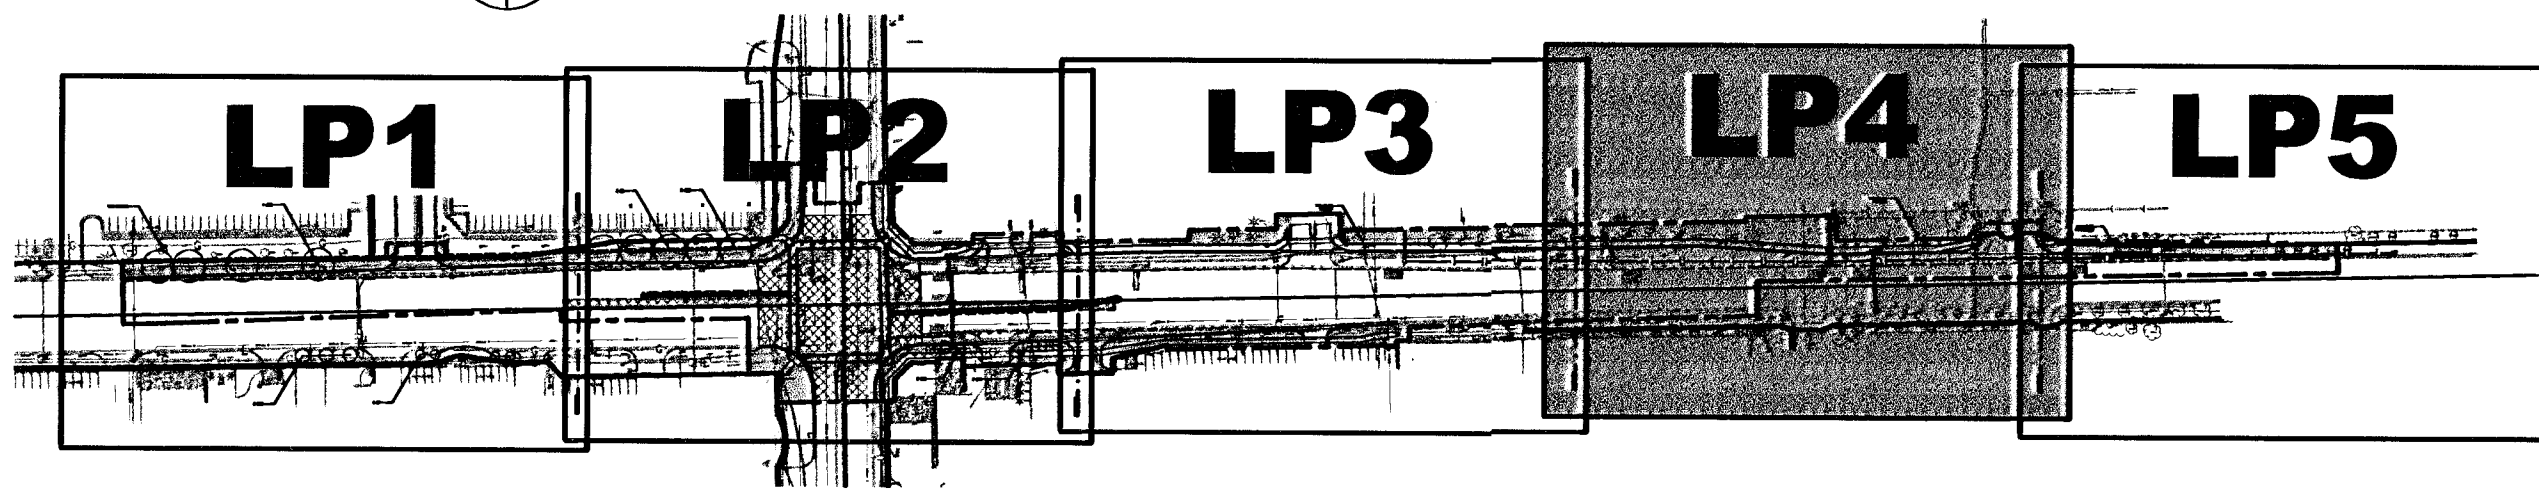

2				
1				
NO.	DATE	REVISIONS	BY	APP'D
KANSAS DEPARTMENT OF TRANSPORTATION				
CENTRAL & ROCK INTERSECTION				
STA. 4+740 TO STA. 4+870				
PROJ. NO. 87 N-0196-01			SEDGWICK CO.	
GOSSEN LIVINGSTON ARCHITECTS				
WICHITA, KANSAS				
DESIGNED BY: ???		CHECKED BY: TDM		
DRAWN BY: LES		DATE: NOV. 2001 SHEET 5 OF 6		