
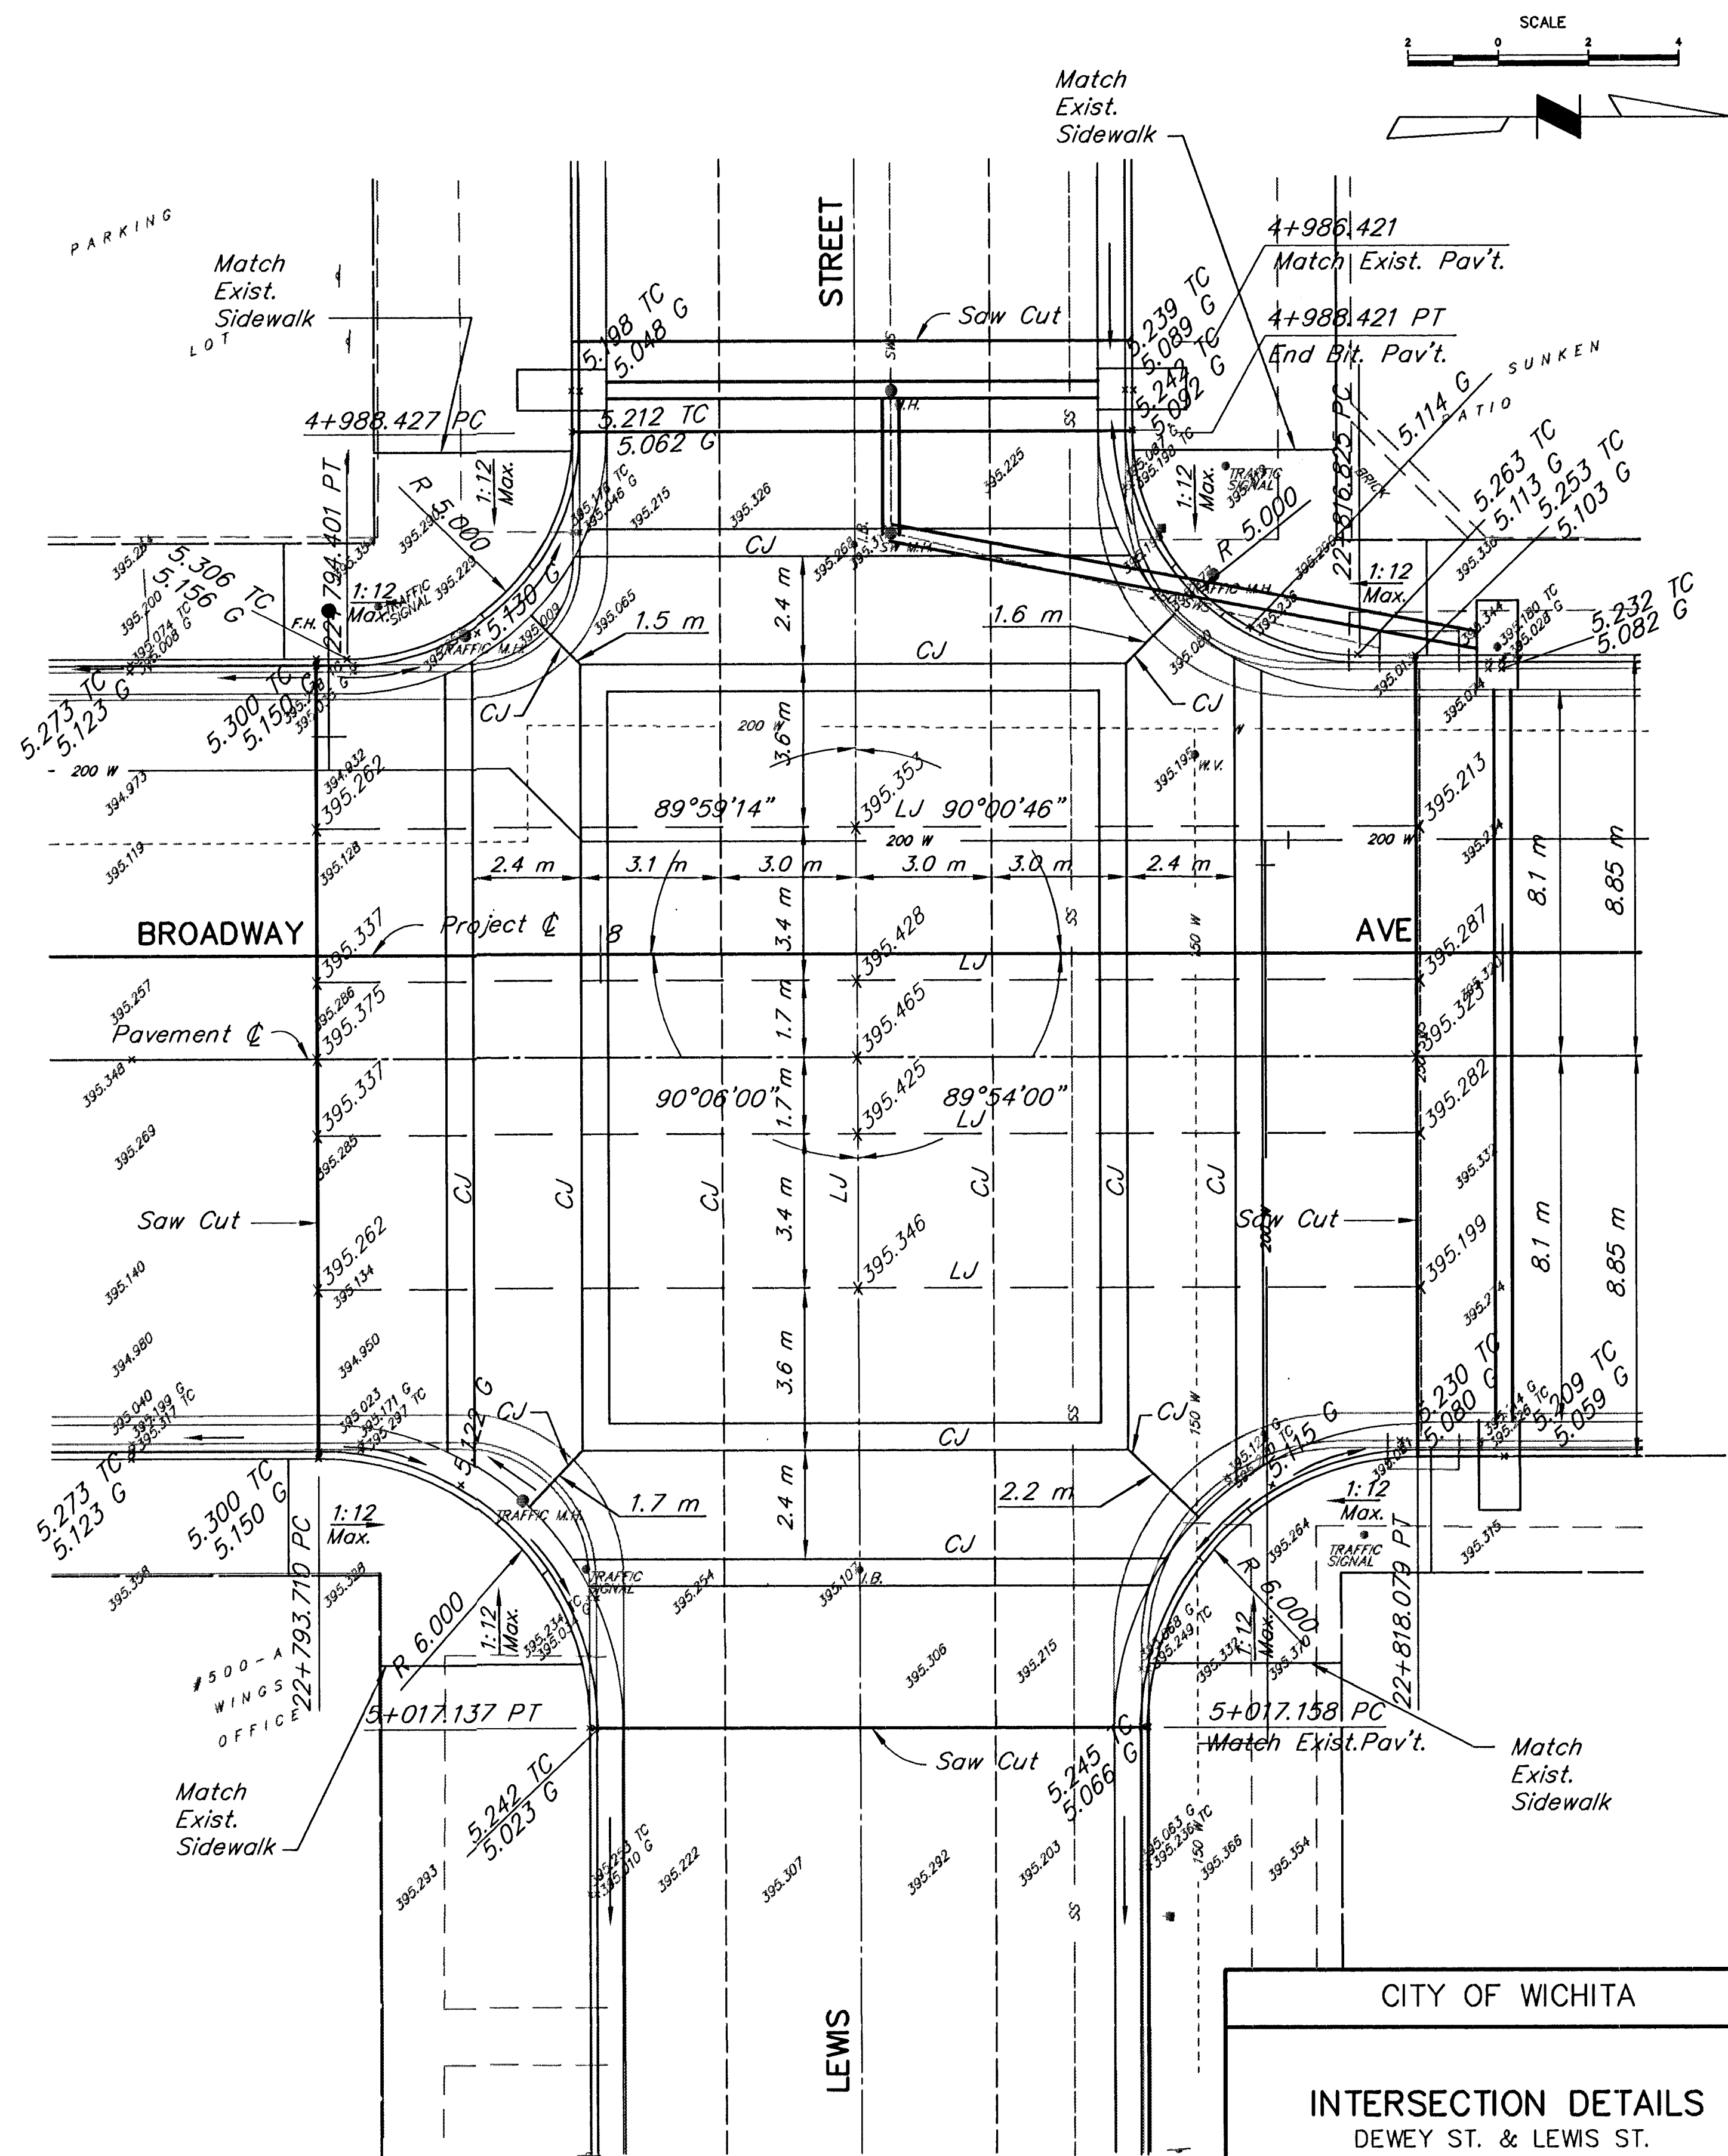


Plot-Time: 05/28/98
APP.
CKD. KEM
TR.
DR. VLV
DES. KEM
PLOT C40D
SURV.

FHWA REGION NO.	STATE	PROJECT NO.	YEAR	SHEET NO.	TOTAL SHEETS
7	KANSAS	87 N-0061-01	1998	9	91

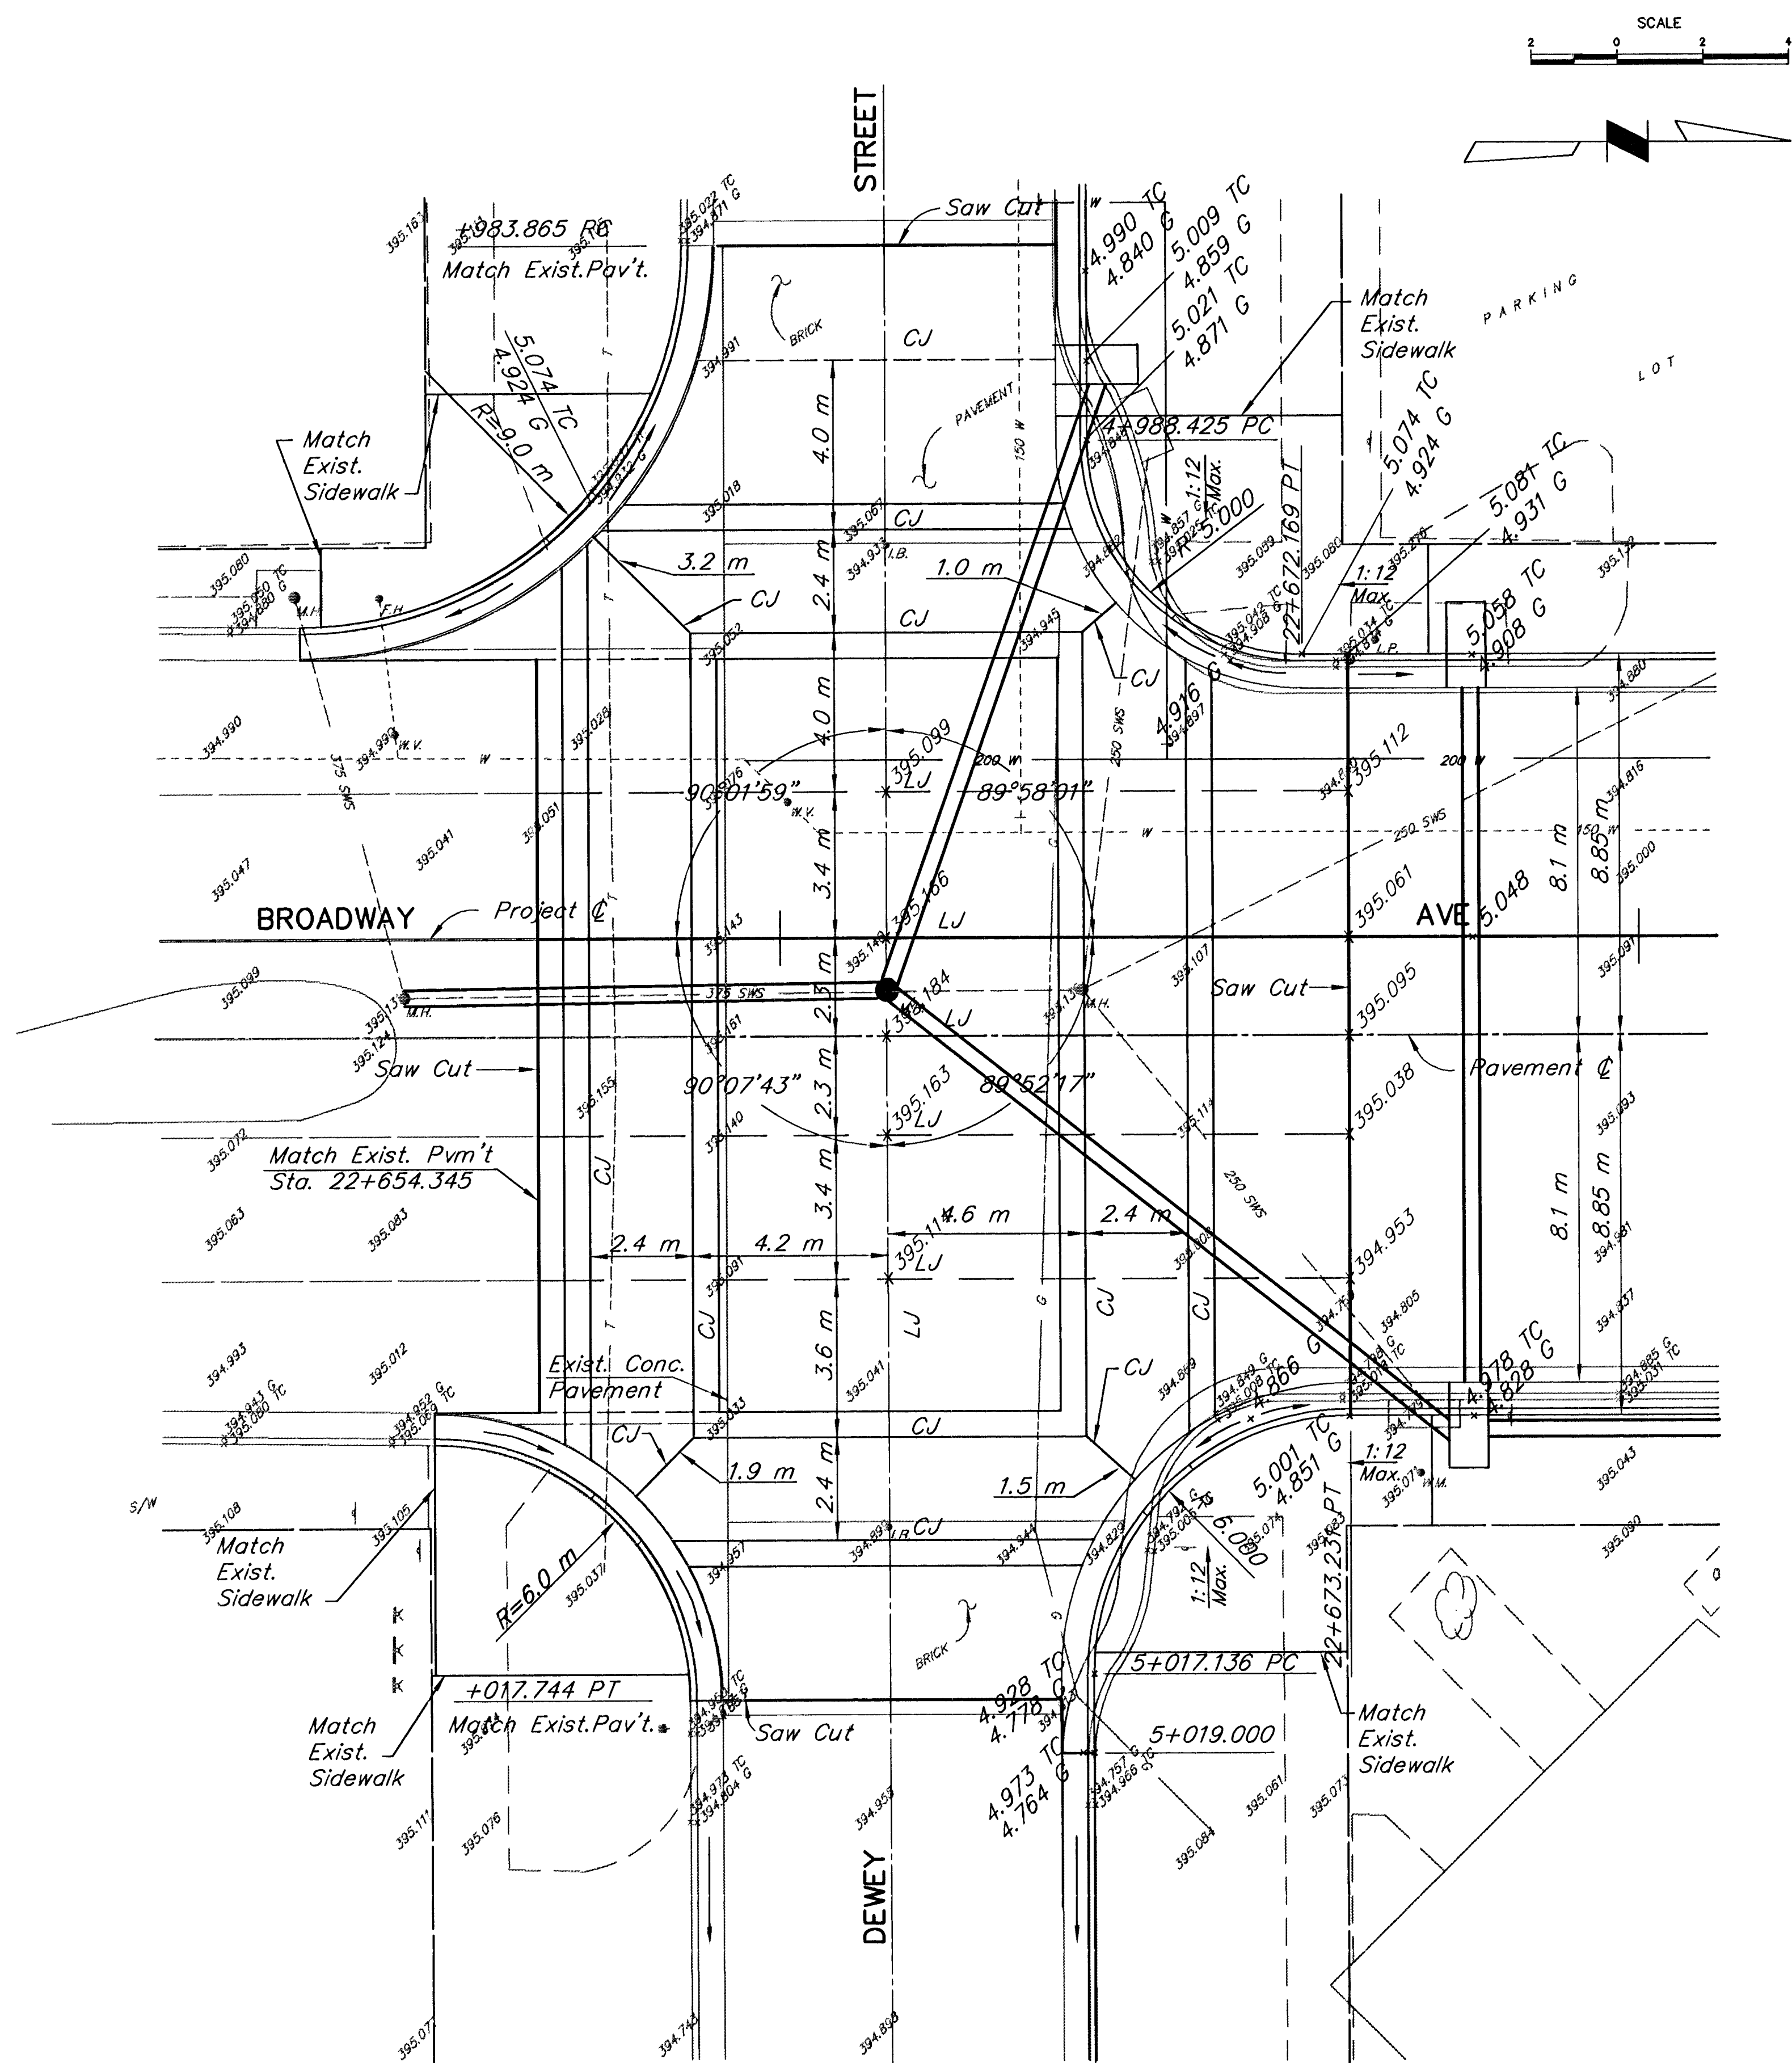

CITY OF WICHITA

INTERSECTION DETAILS
DEWEY ST. & LEWIS ST.

Booker ASSOCIATES INC.
OF KANSAS
Wichita Kansas

SCALE Noted DATE DWG. NO. K9542