


FHWA REGION NO.	STATE	PROJECT NO.	YEAR	SHEET NO.	TOTAL SHEETS
7	KANSAS	87 N-0061-01	1998	27	91

Last Plot-Date: 05/18/98 Plot-Time: 9:04 A.M.

SURV. PLOT CADD DES. DR. TR. CKD. APP.

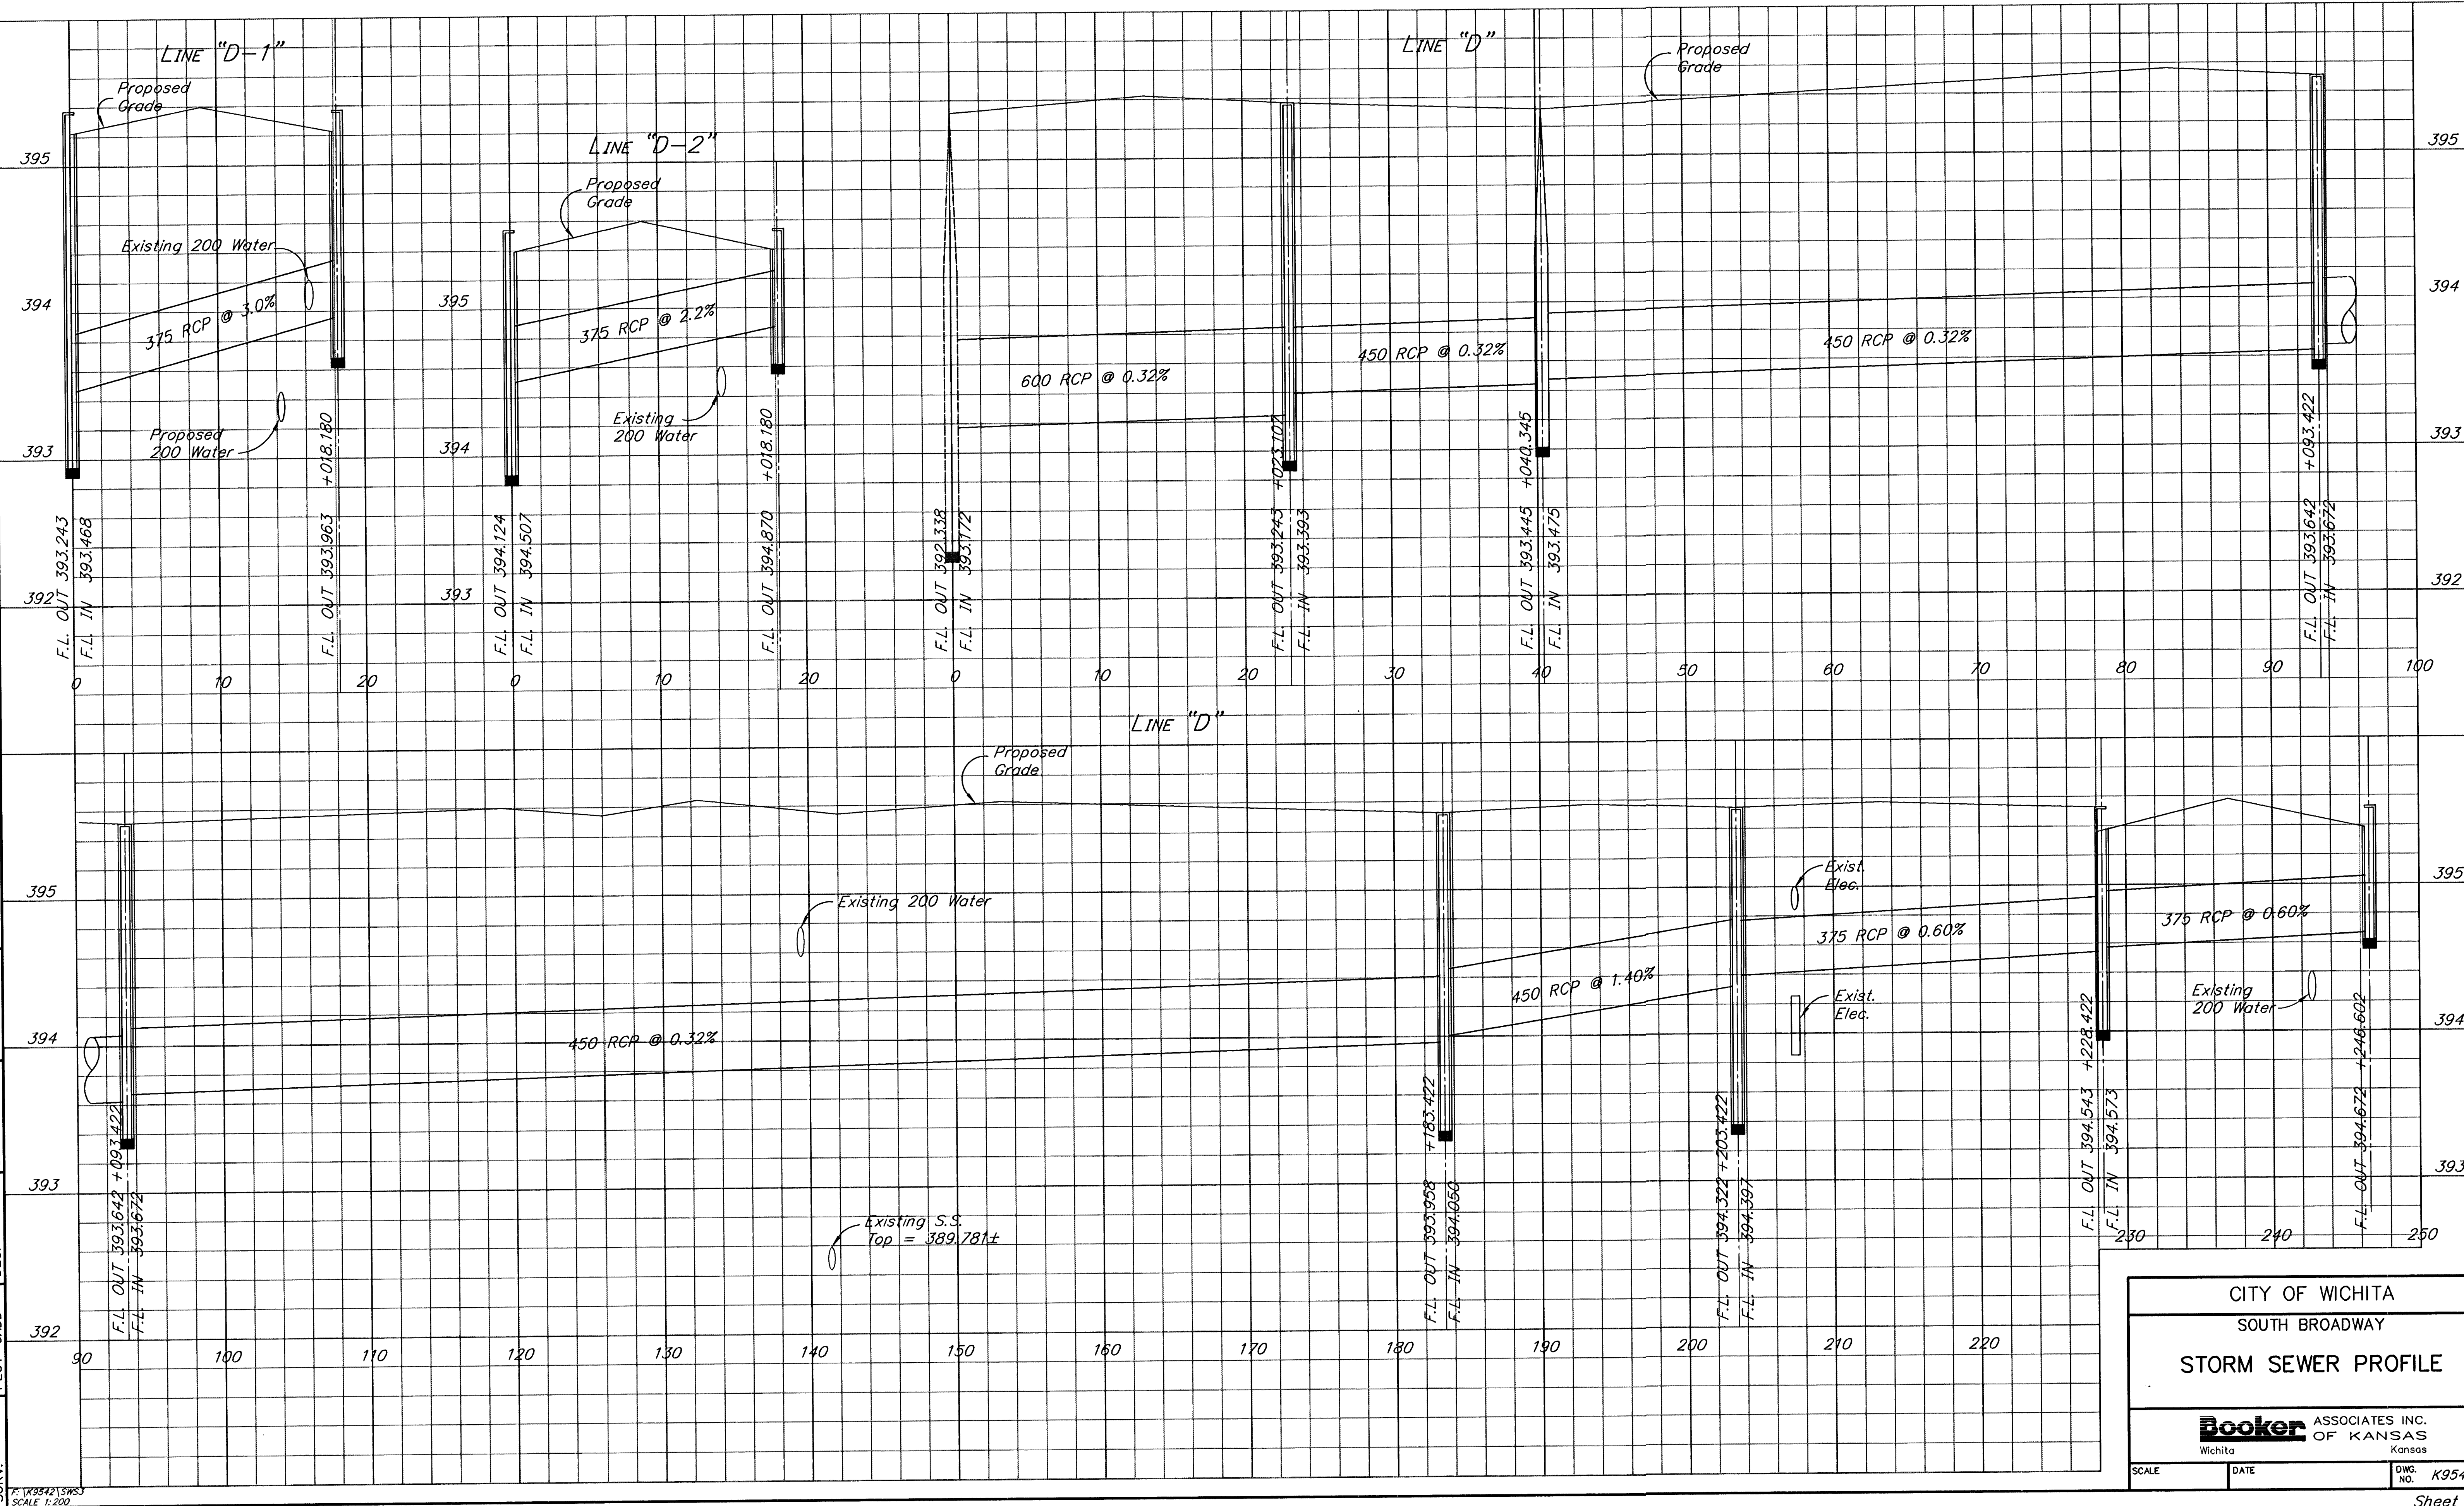

CITY OF WICHITA		
SOUTH BROADWAY		
STORM SEWER PROFILE		
Booker ASSOCIATES INC. OF KANSAS Wichita Kansas		
SCALE	DATE	DWG. NO. K9542