
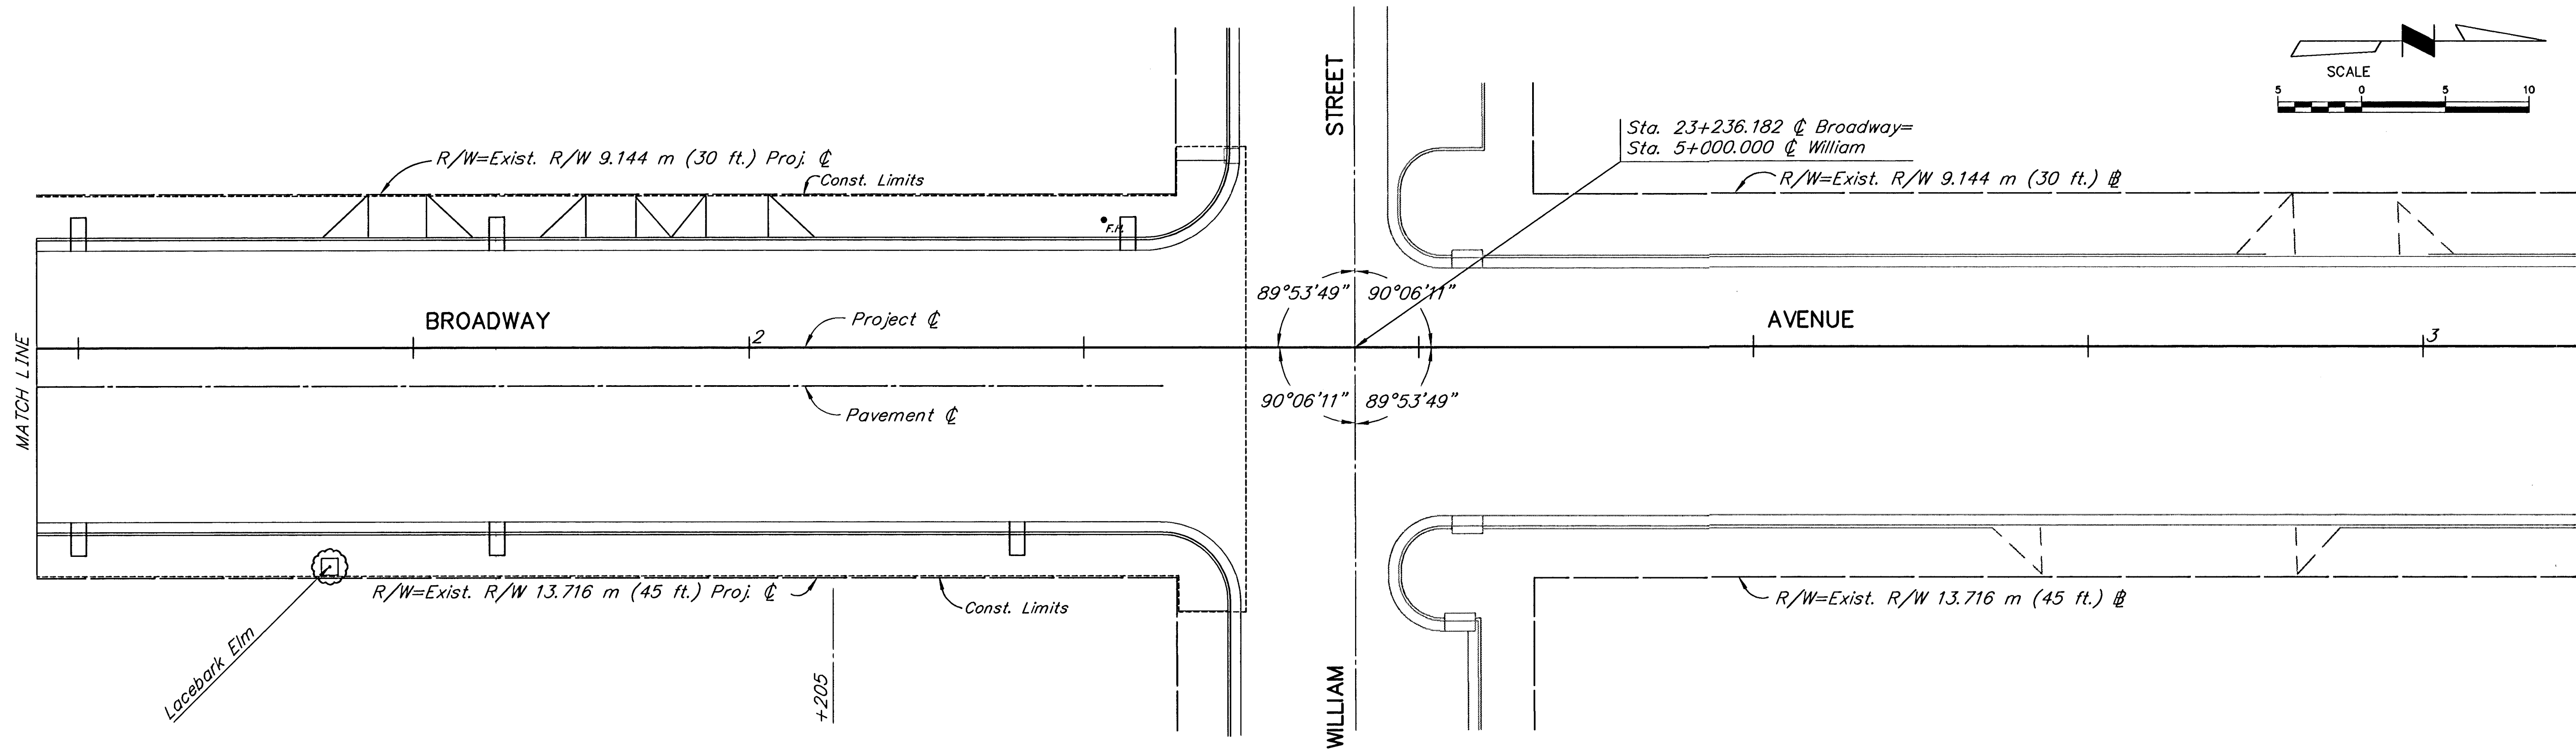


FHWA REGION NO.	STATE	PROJECT NO.	YEAR	SHEET NO.	TOTAL SHEETS
7	KANSAS	87 N-0061-01	1998	47	91

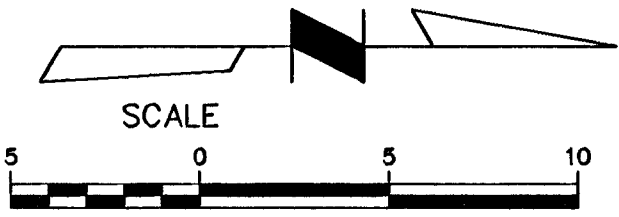

See Sheets 48 & 49 for details.

CITY OF WICHITA	
BROADWAY WILLIAM BEAUTIFICATION DETAILS	
Booker Wichita	ASSOCIATES INC. OF KANSAS Kansas
SCALE Noted	DATE
DWG. NO. K9542	