
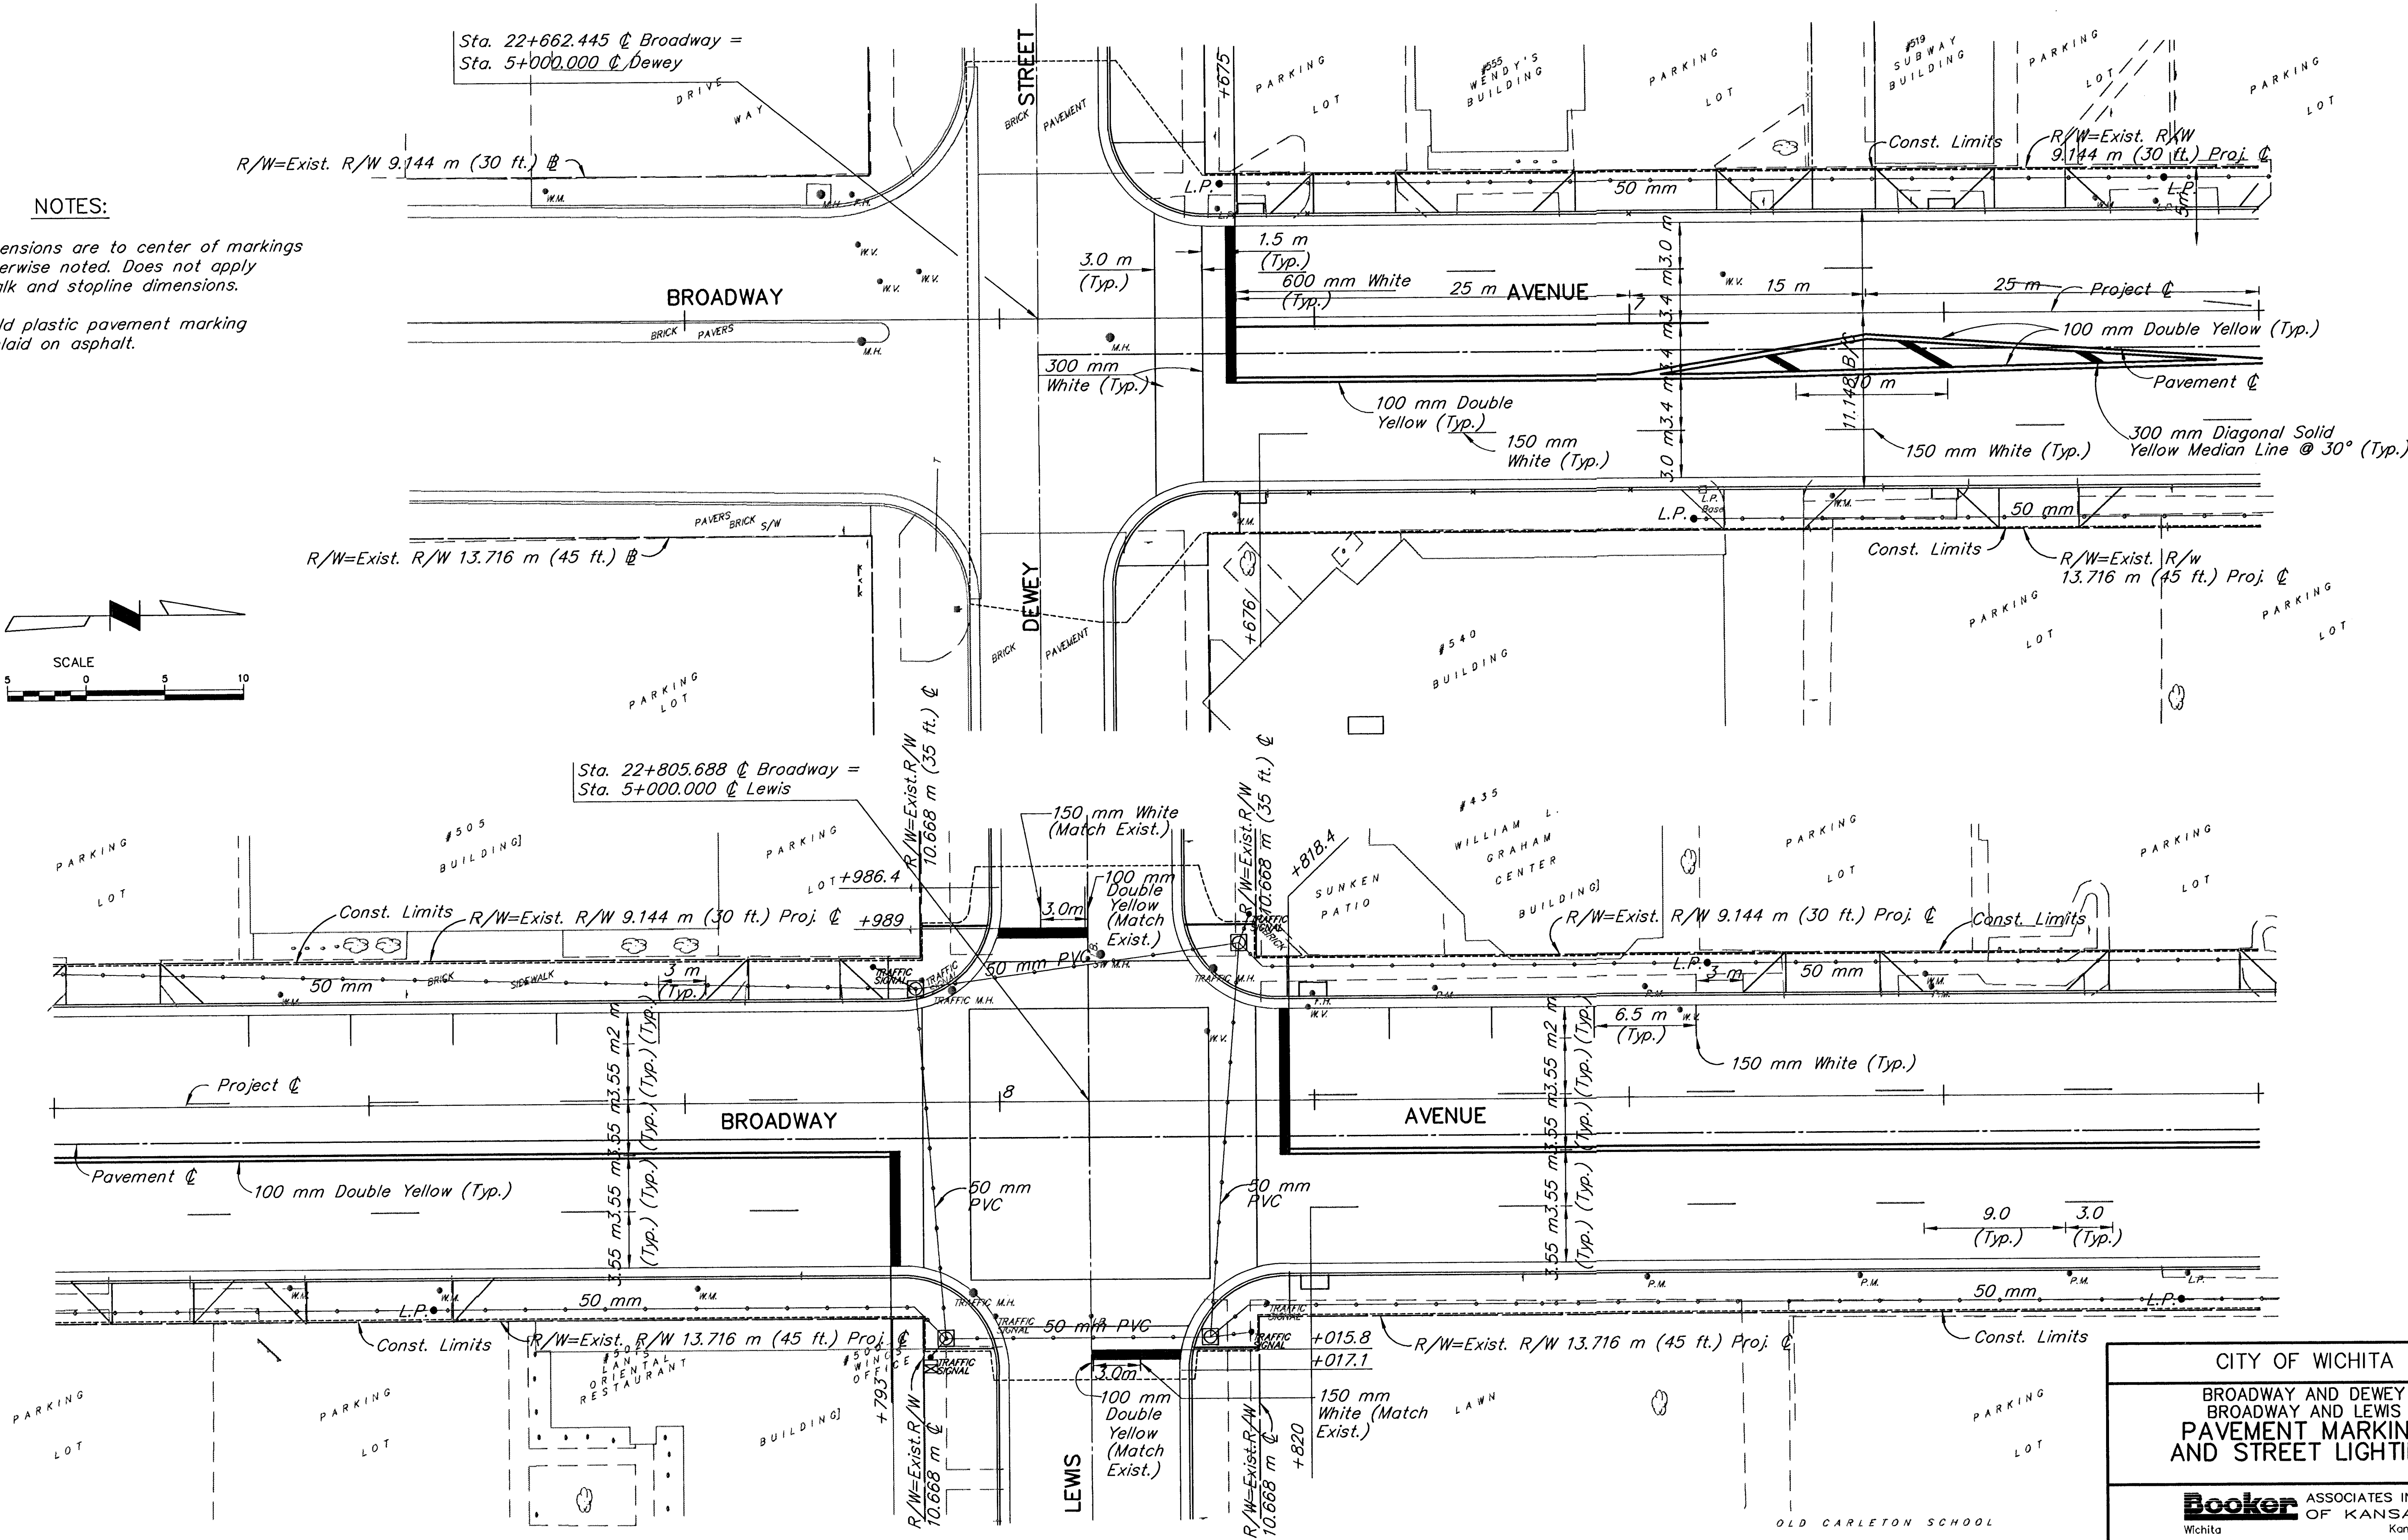


FHWA REGION NO.	STATE	PROJECT NO.	YEAR	SHEET NO.	TOTAL SHEETS
7	KANSAS	87 N-0061-01	1998	63	91

NOTES:

All dimensions are to center of markings
unless otherwise noted. Does not apply
to crosswalk and stopline dimensions.

The cold plastic pavement marking
shall be inlaid on asphalt.

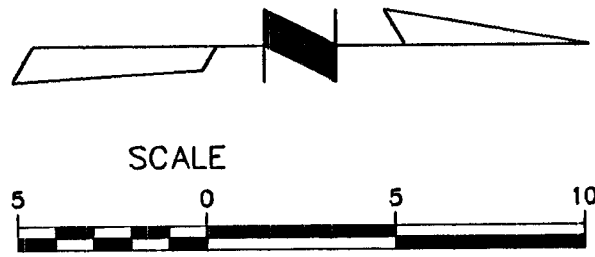

CITY OF WICHITA	
BROADWAY AND DEWEY BROADWAY AND LEWIS PAVEMENT MARKING AND STREET LIGHTING	
Booker ASSOCIATES INC. OF KANSAS Wichita Kansas	
SCALE Noted	DATE
DWG. NO. K9542	