
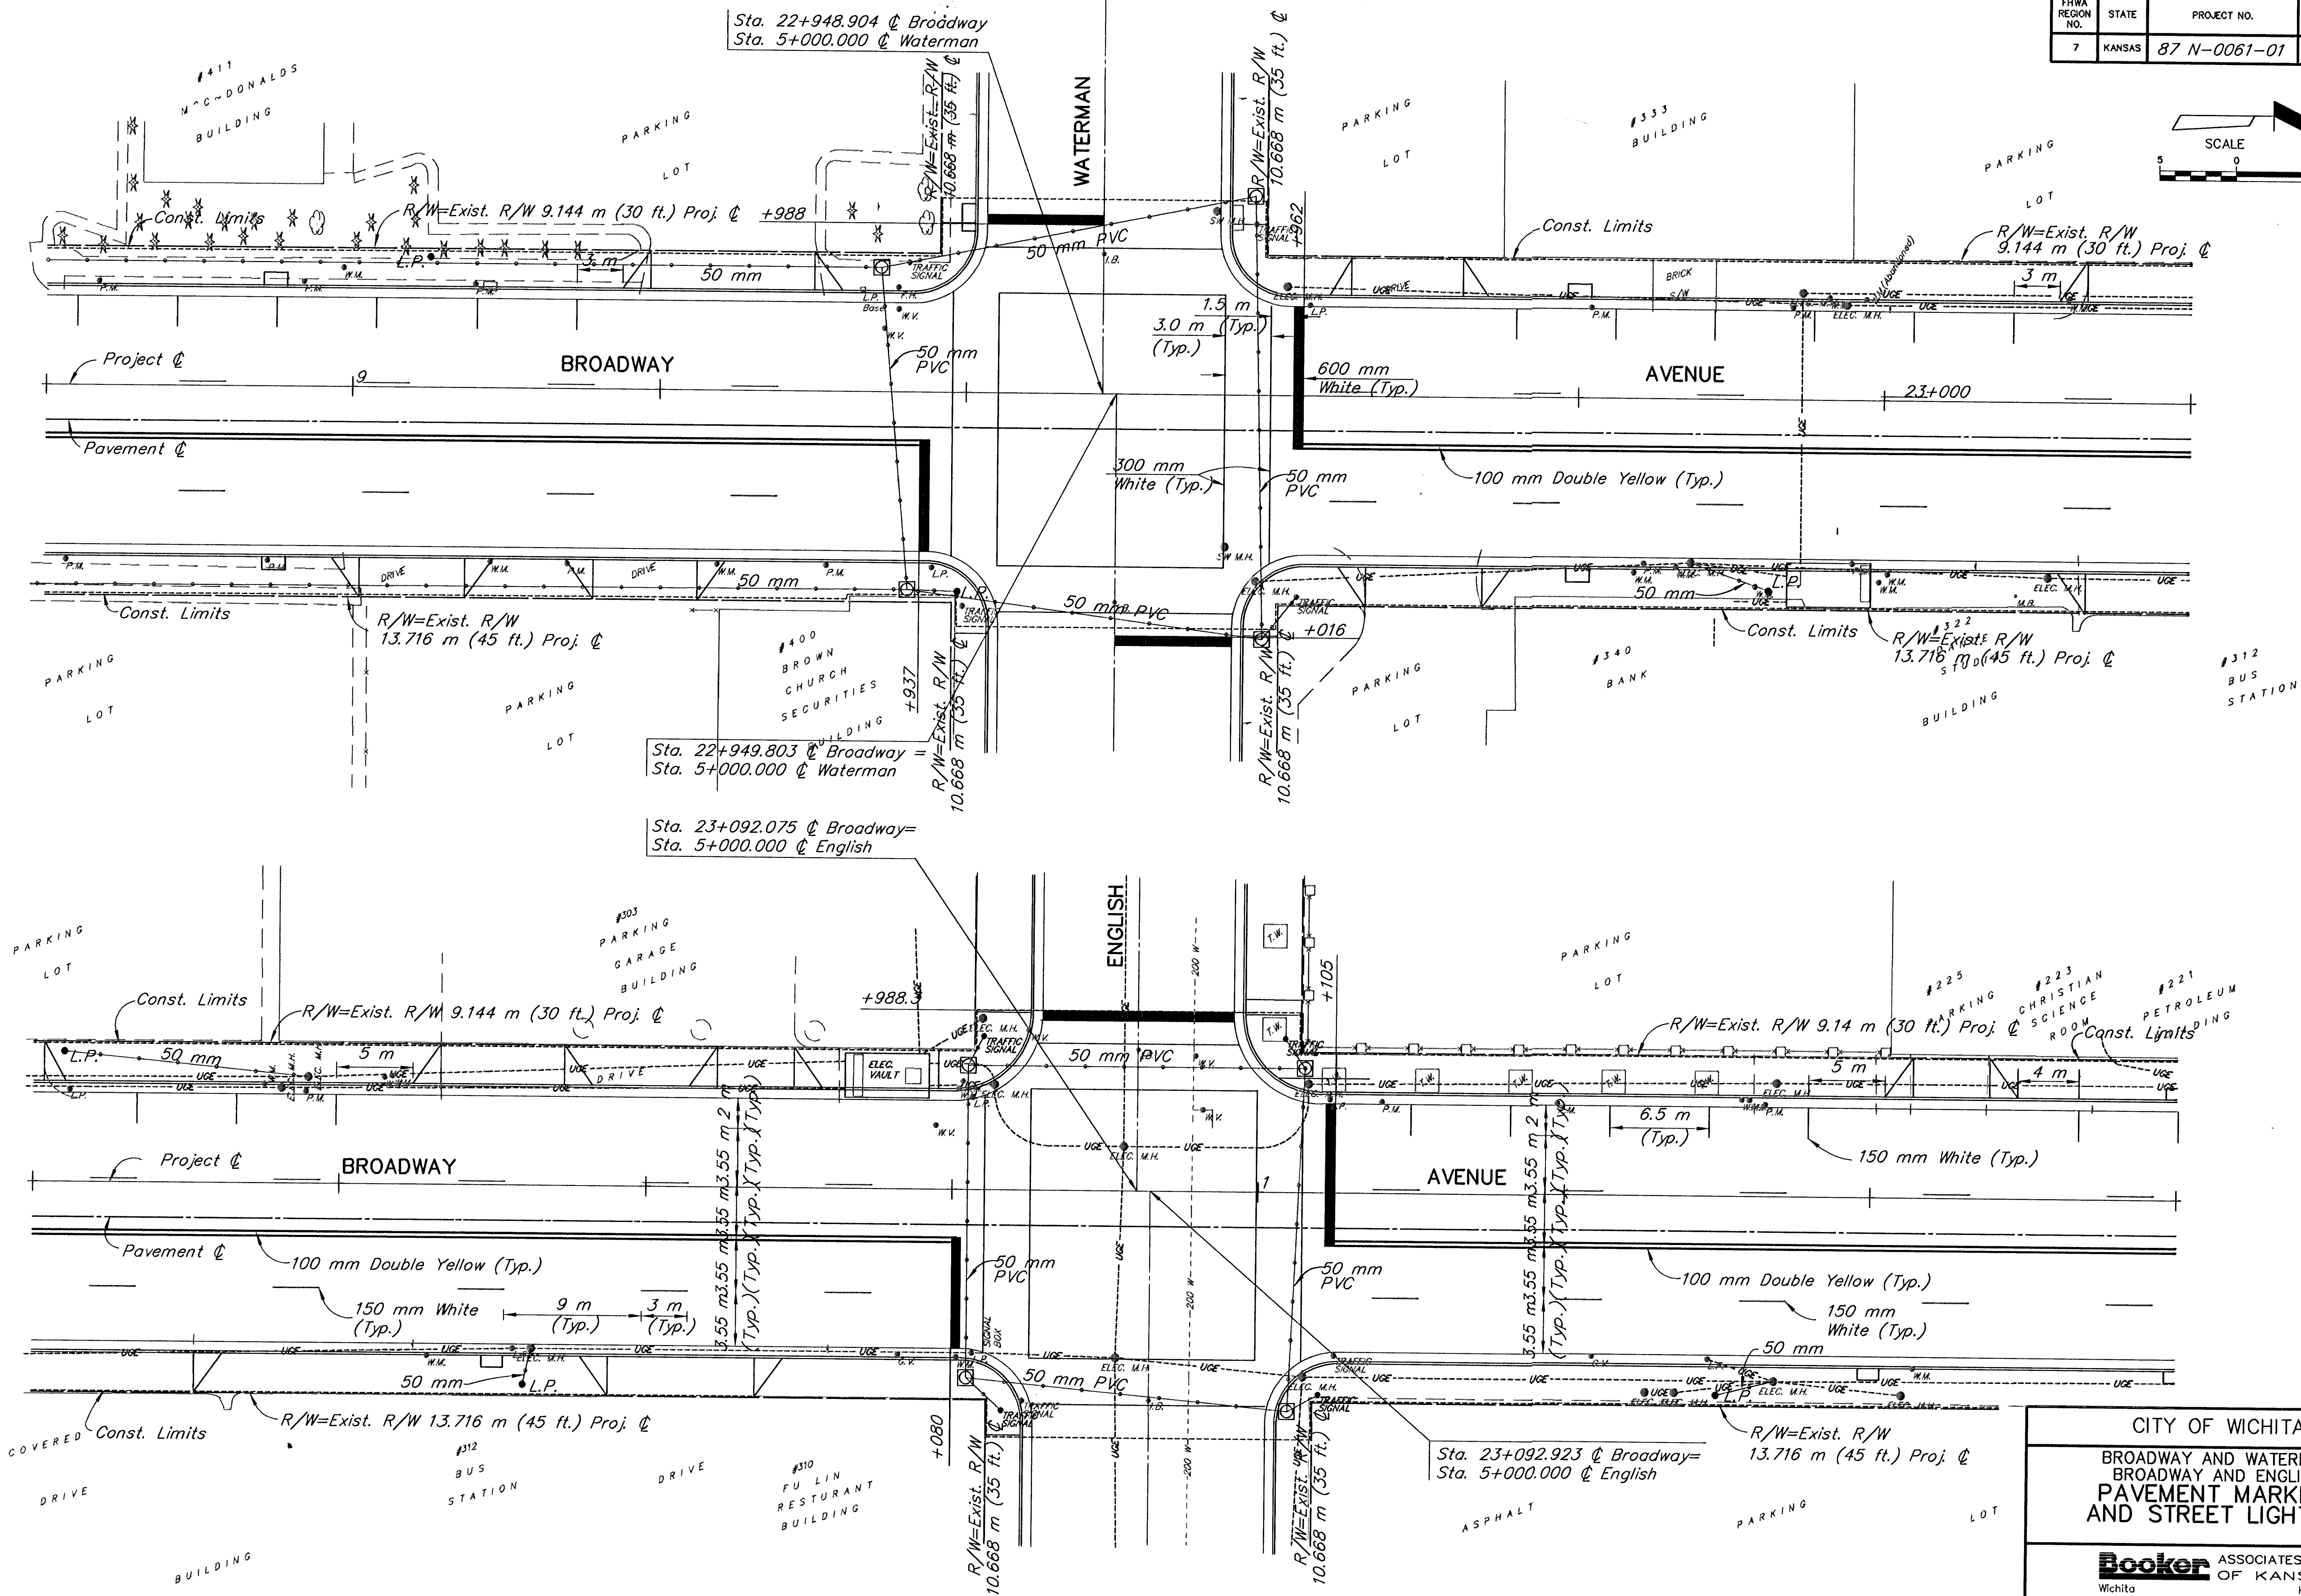


FHWA REGION NO.	STATE	PROJECT NO.	YEAR	SHEET NO.	TOTAL SHEETS
7	KANSAS	87 N-0061-01	1998	64	91

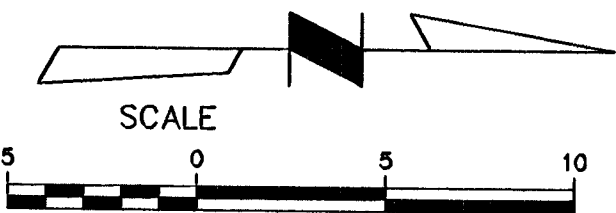

CITY OF WICHITA	
BROADWAY AND WATERMAN BROADWAY AND ENGLISH PAVEMENT MARKING AND STREET LIGHTING	
Booker ASSOCIATES INC. OF KANSAS Wichita, Kansas	
SCALE Noted	DATE K9542