


FHWA REGION NO.	STATE	PROJECT NO.	YEAR	SHEET NO.	TOTAL SHEETS
7	KANSAS	87 N-0061-01	1998	65	91

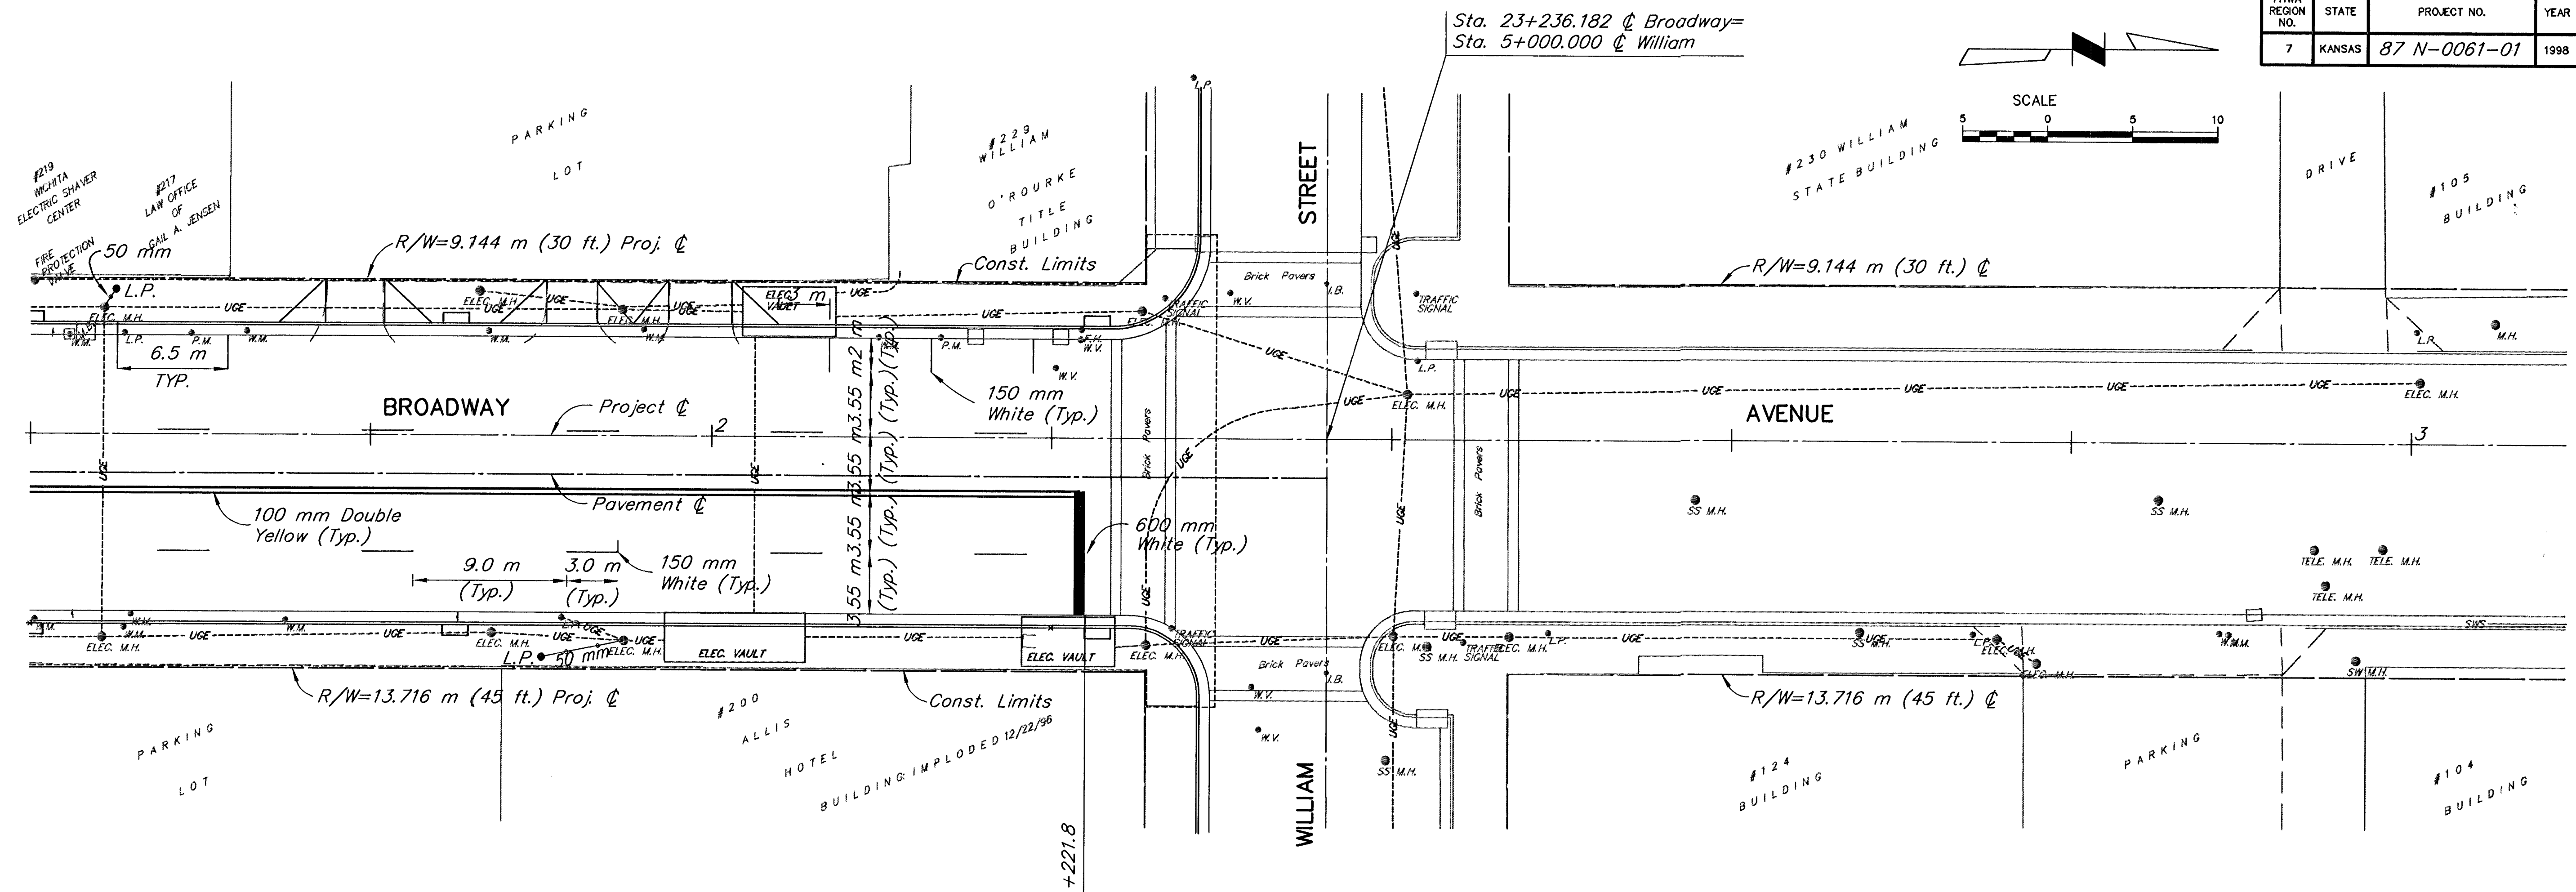

Last Plot-Date: 12/26/96 Plot-Time: 7:43 A.M.

SURV.	PLOT	CADD	DES.	DR.	TR.	CKD.	APP.
-------	------	------	------	-----	-----	------	------

F: \K9542\PAVT
SCALE 1:200

CITY OF WICHITA		
BROADWAY AND WILLIAM		
PAVEMENT MARKING AND STREET LIGHTING		
 ASSOCIATES INC. OF KANSAS		
Wichita		Kansas
SCALE	<i>Noted</i>	DATE
		DWG. NO. <i>K9542</i>

Sheet 65