

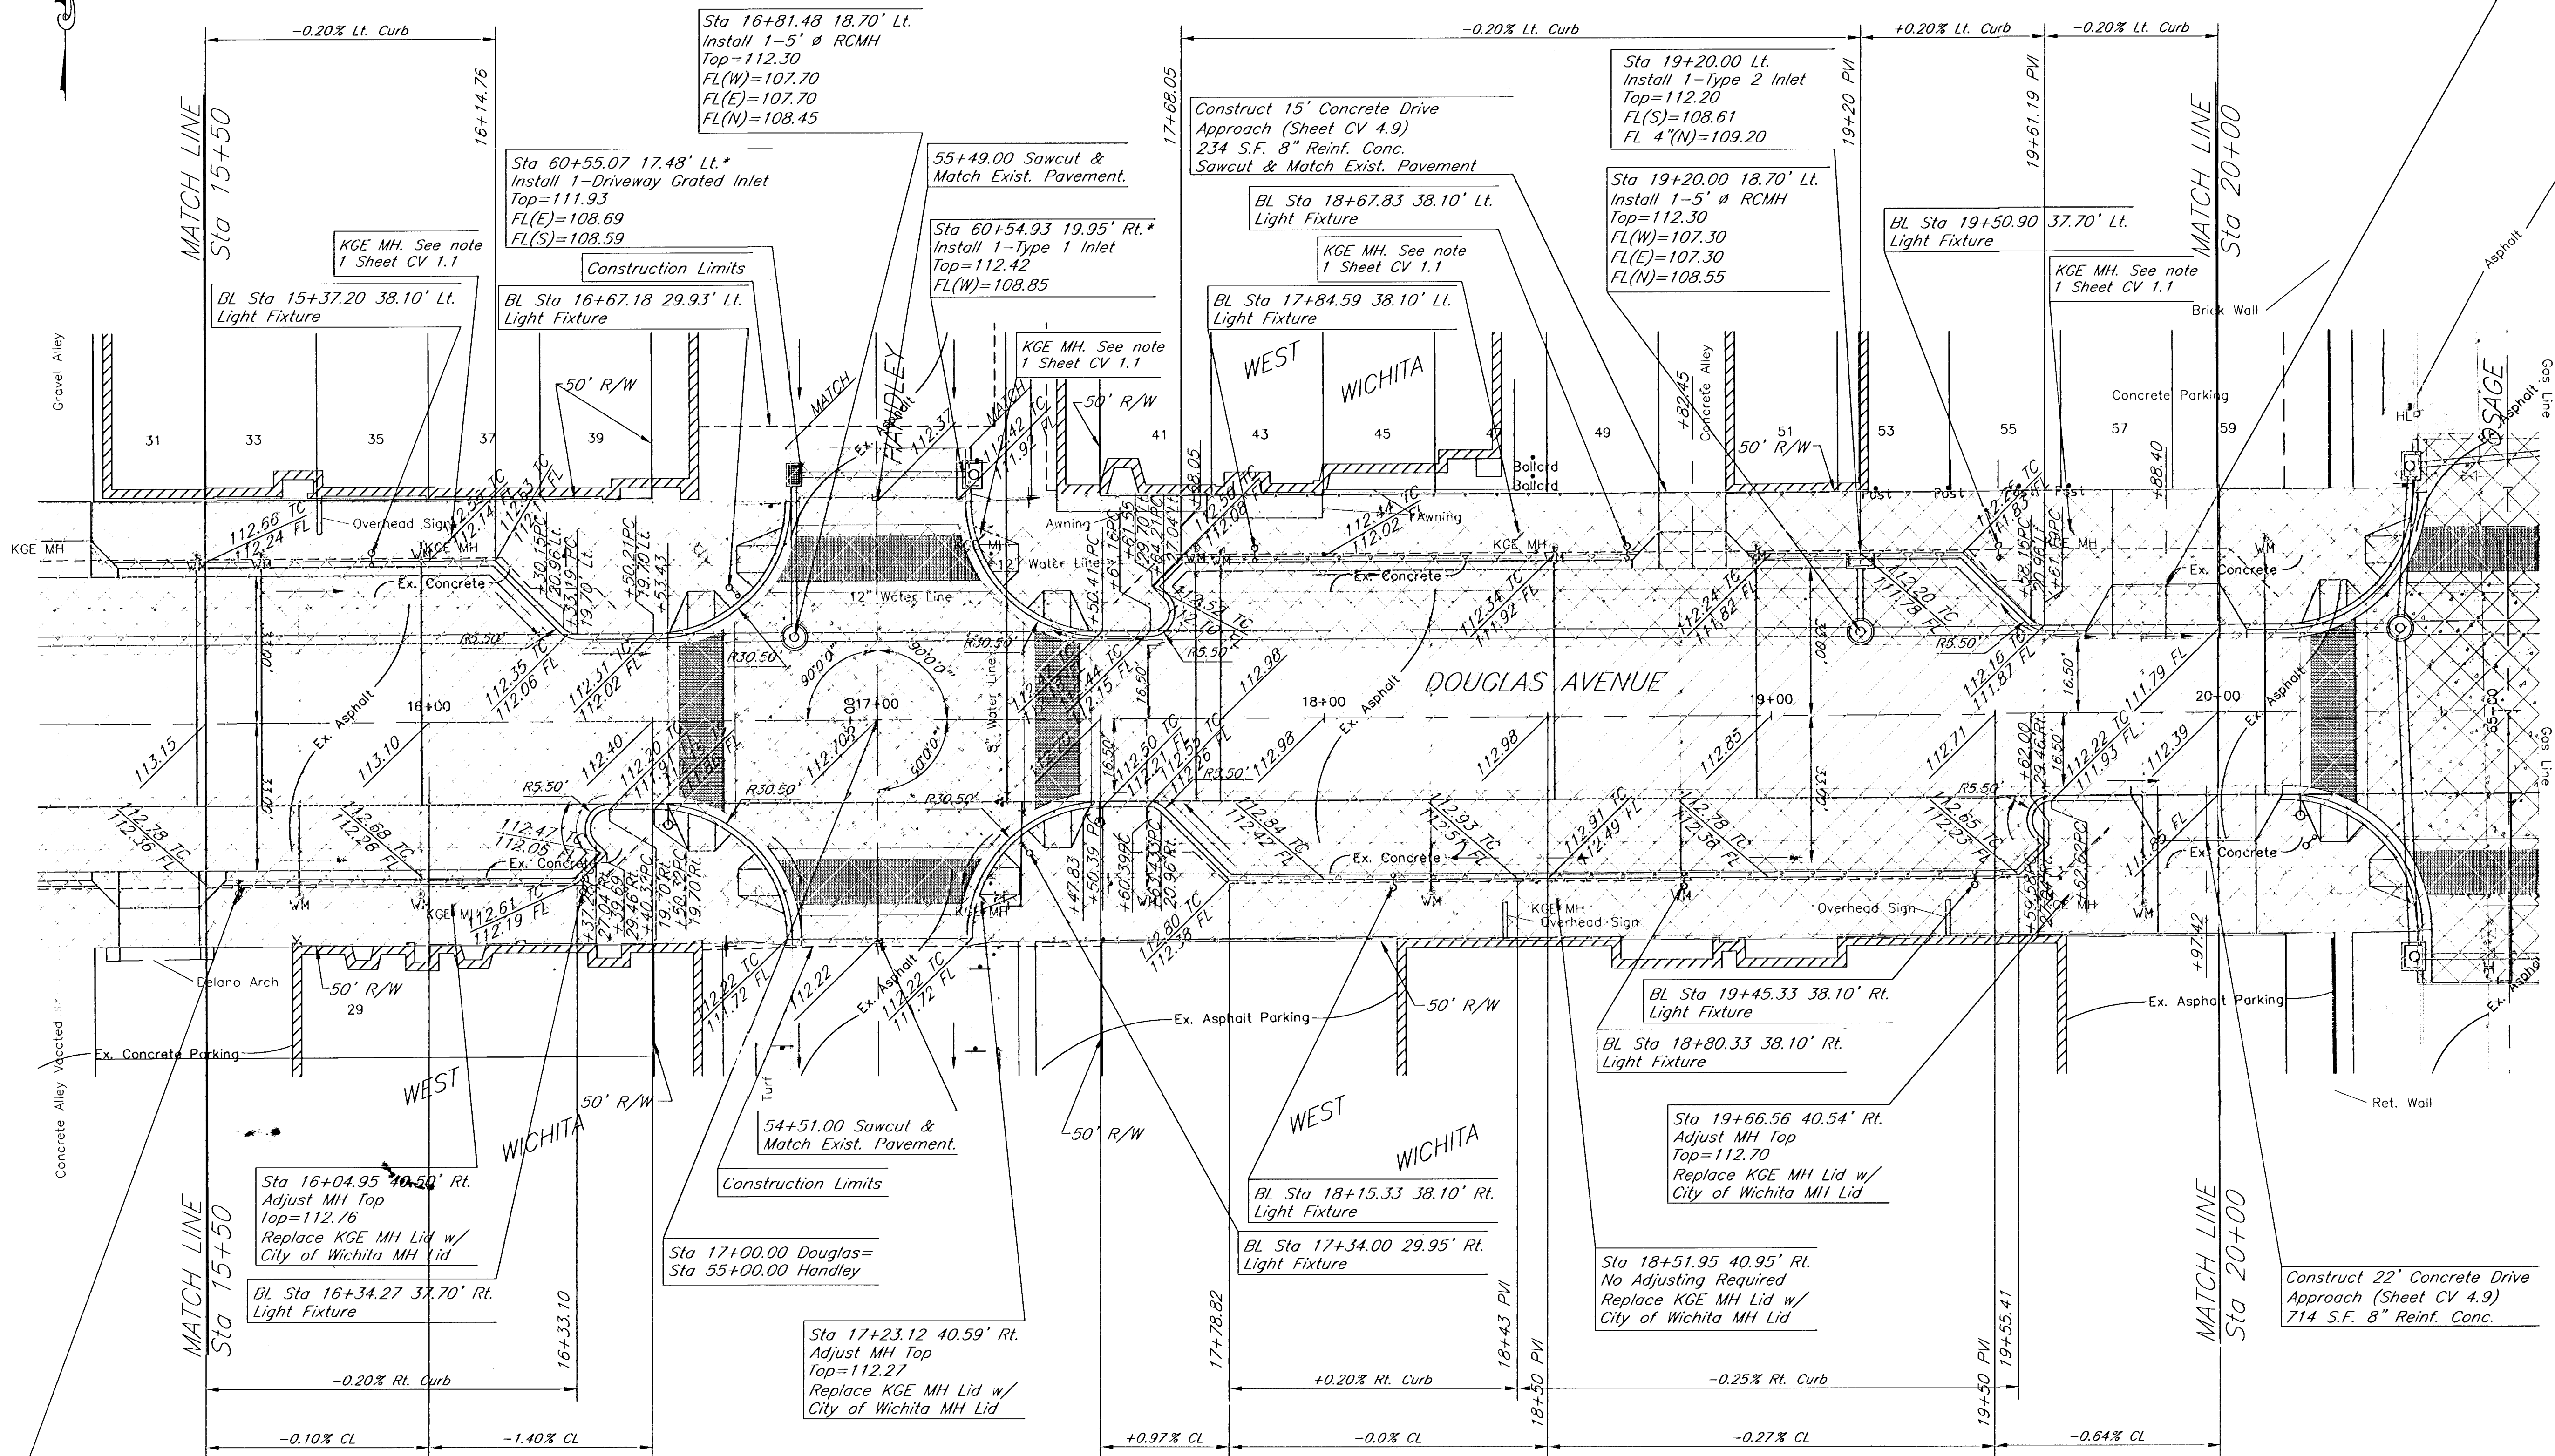


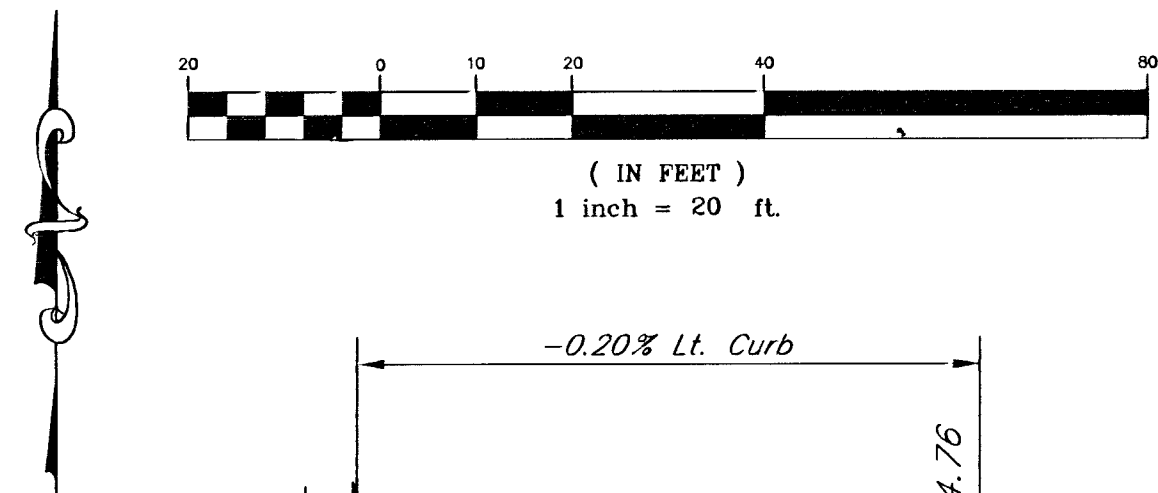

	Remove		Concrete Intersection Pavement See Detail Sheet CV 1.7
	Mill and Overlay		6" Asphalt Pavement See Detail Sheet CV 1.7

* Offset dimension for inlets are measured from the inside face of the box structure nearest the curb to the centerline of the street right of way

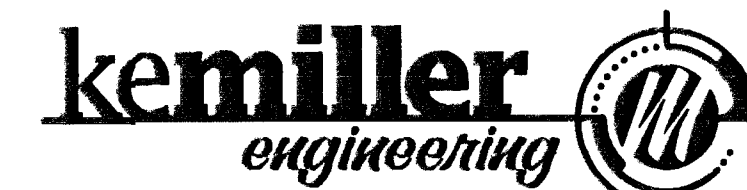

516 S. Market,
Wichita, KS 67202

316/264-0242



PAVING PLAN 2

PROJECT NO. 472 83608 OCA: 706846
MVP PROJECT NO. 101008
DATE: August 7, 2002
REVISED: August 30, 2002

SHEET
CV 1.2

WEST DOUGLAS STREETSCAPE
ARKANSAS RIVER TO SENECA
WICHITA, KANSAS

ARCHITECTS PLANNERS LANDSCAPE ARCHITECTS
125 S. WASHINGTON WICHITA, KANSAS 67202
P.O. BOX 346 WICHITA, KANSAS 67201
TEL: 316/264-0242 FAX: 316/264-0246



MCCLUGGAGE VAN SICKLE & PERRY