

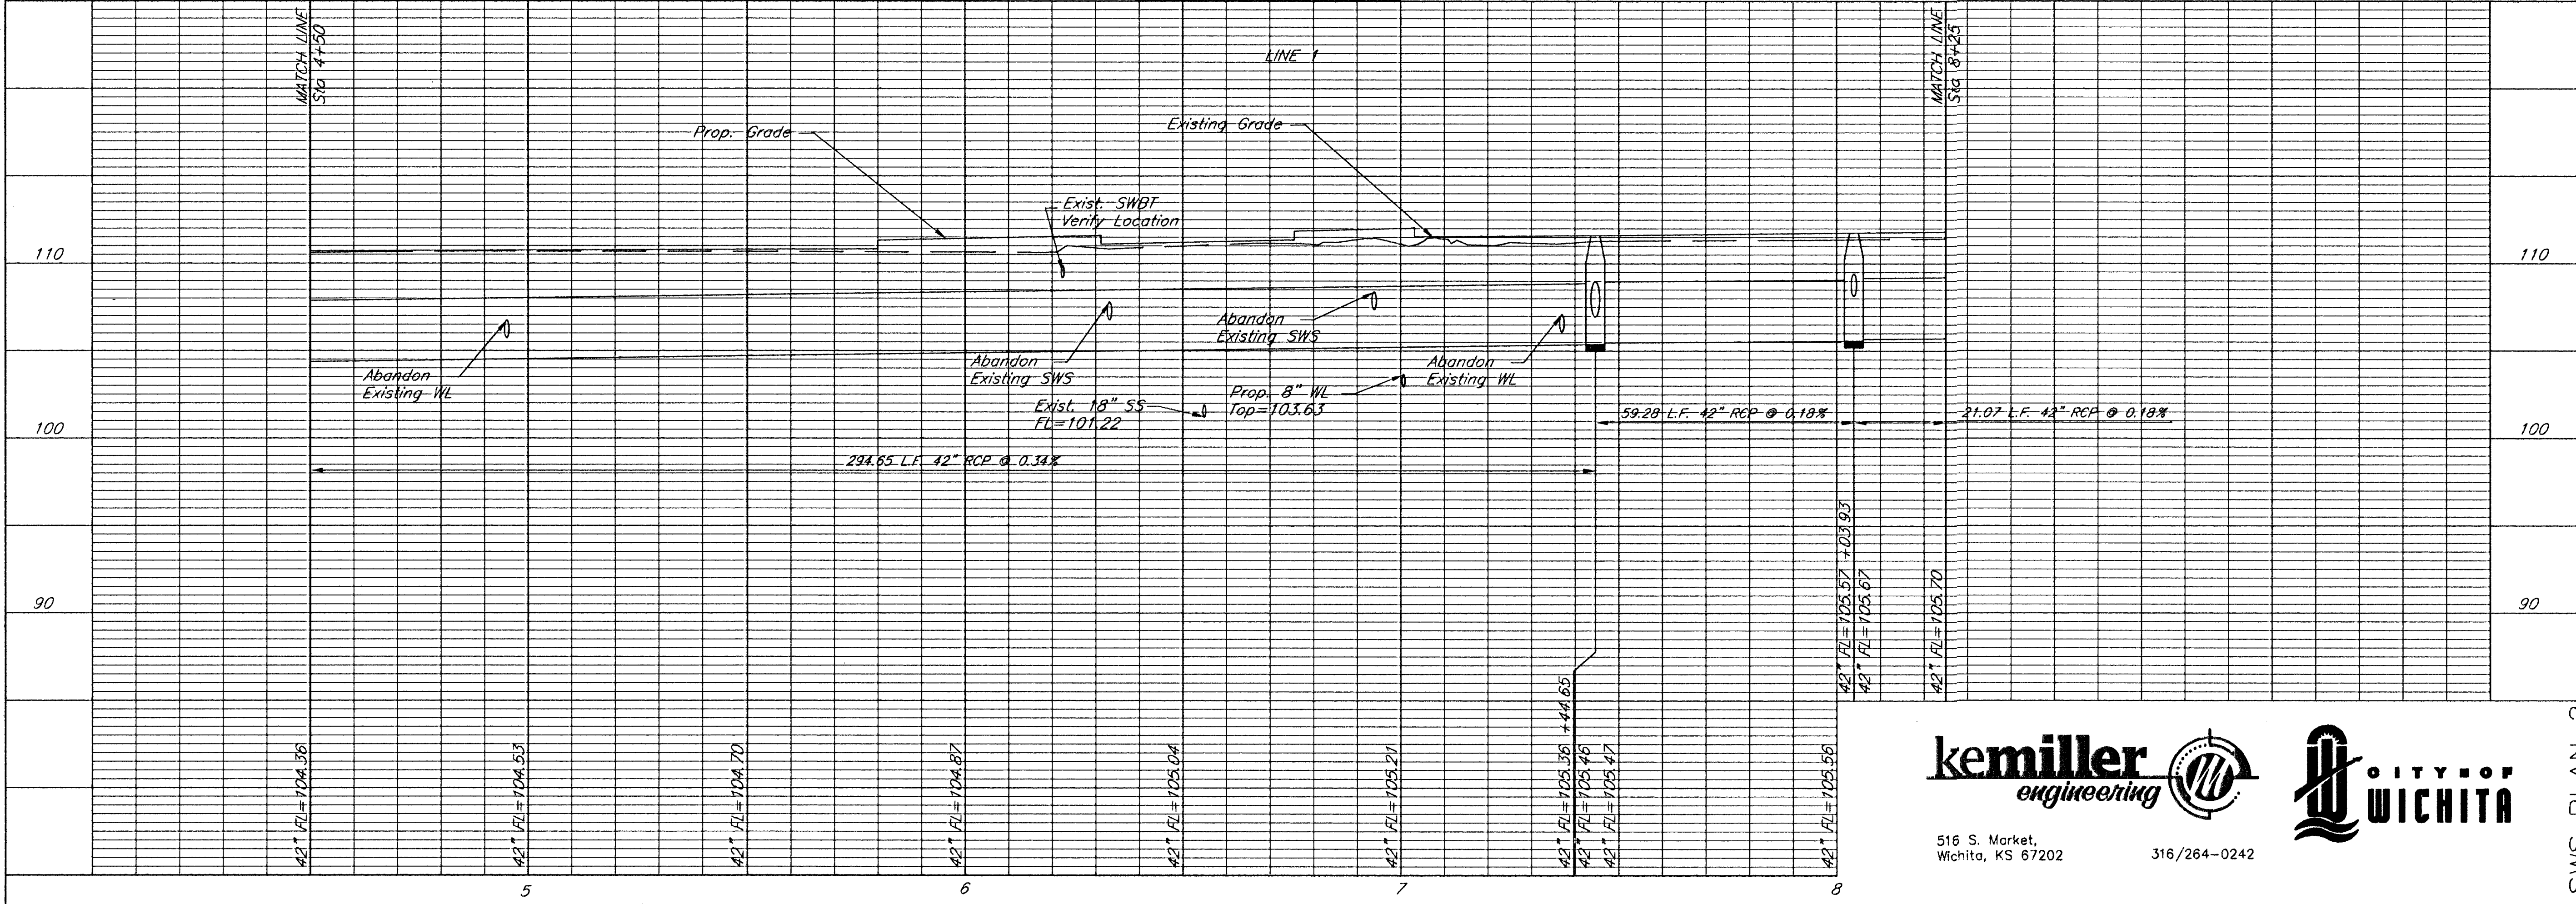


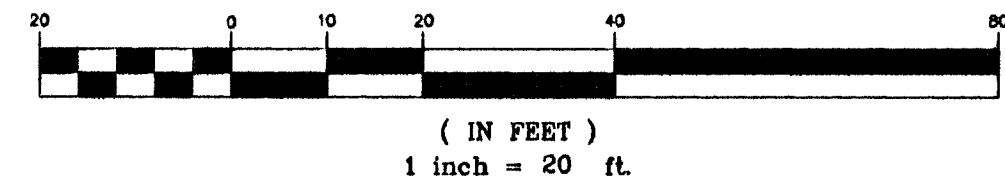

kemiller
engineering

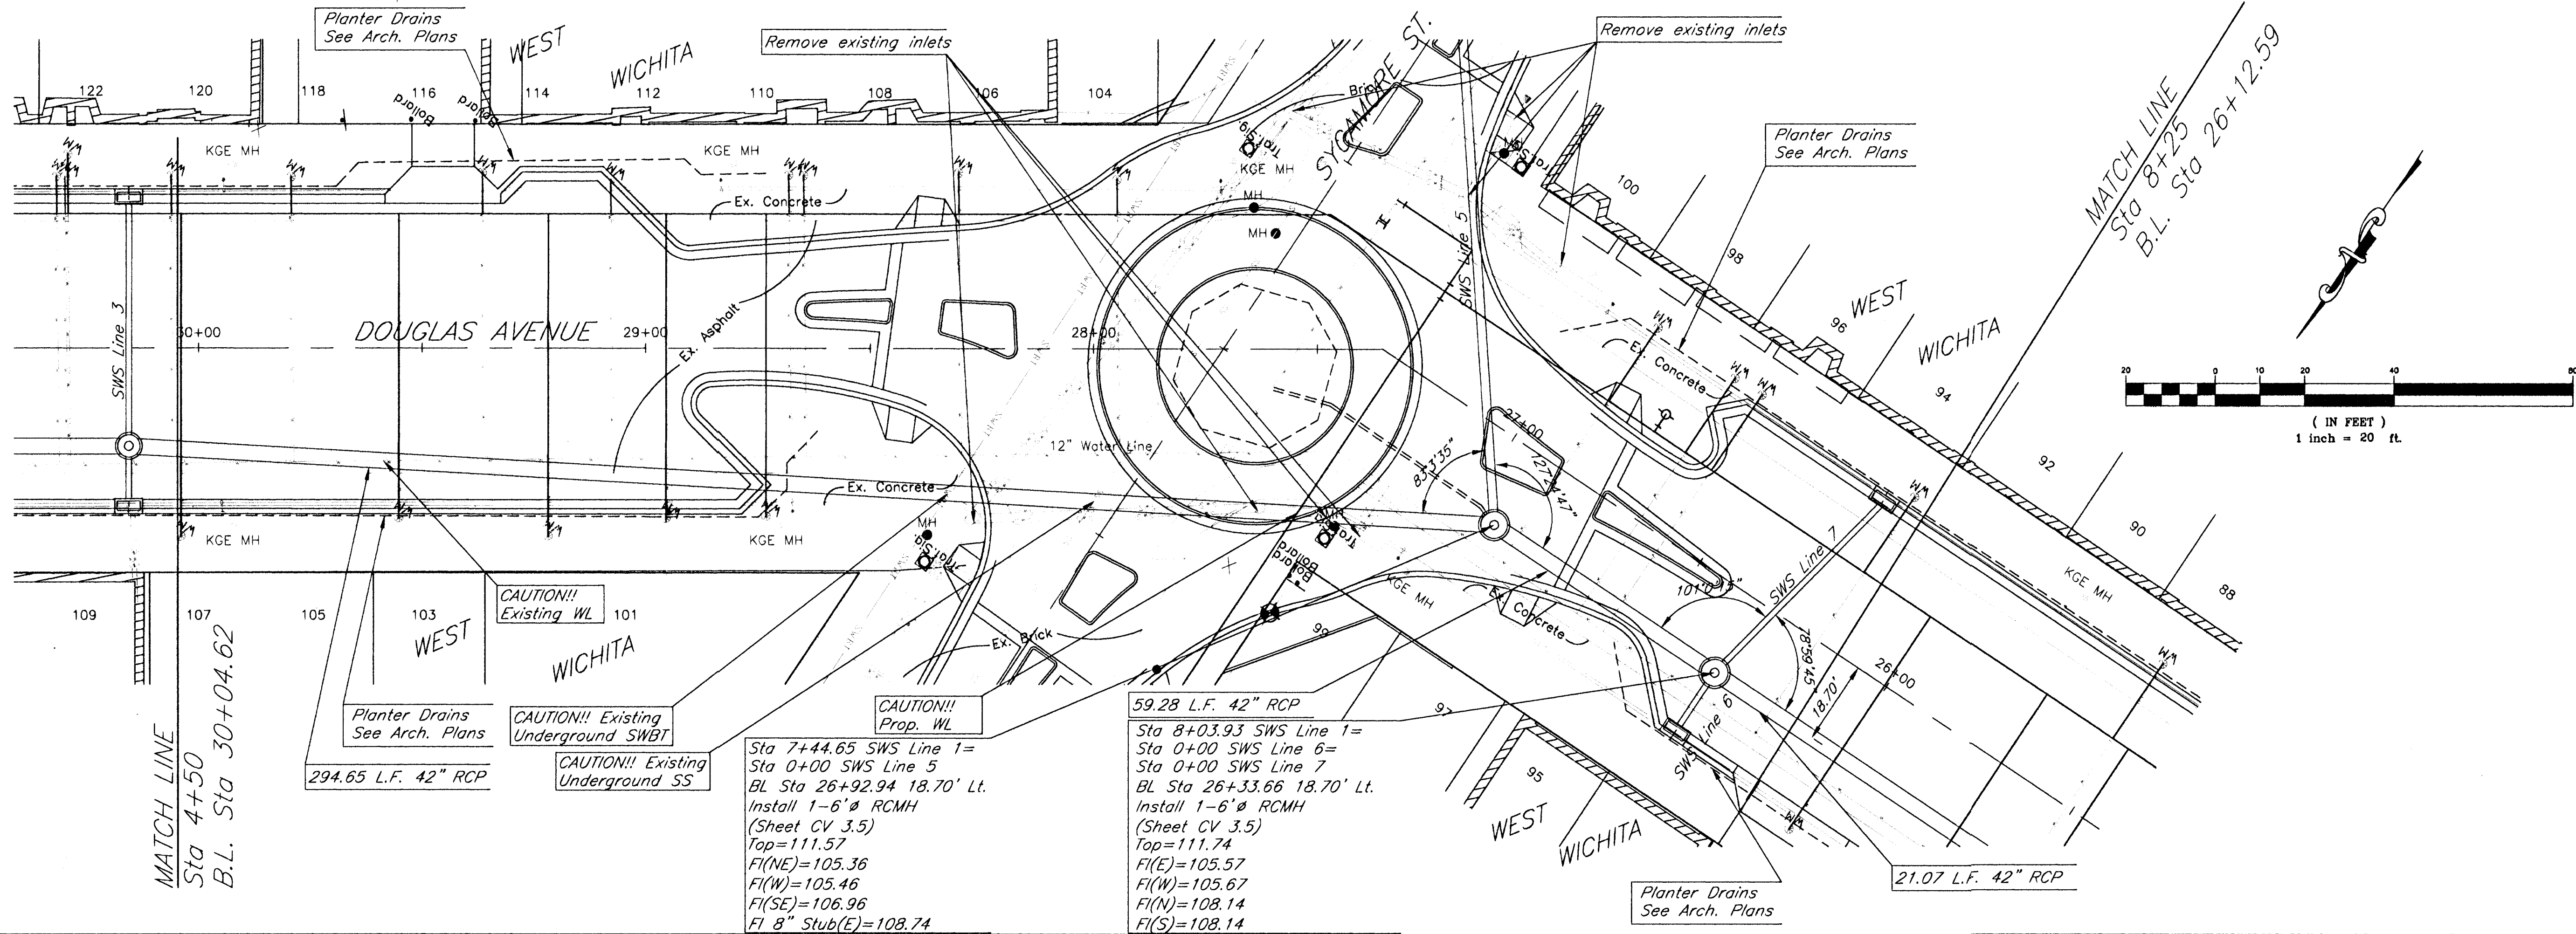

516 S. Market,
Wichita, KS 67202 316/264-0242

McCluggage Van Sickle & Perry

ARCHITECTS PLANNERS LANDSCAPE ARCHITECTS
15 S. WASHINGTON WICHITA, KANSAS 67202
TEL: 360-946 WICHITA, KANSAS 67202
FAX: 360-946 WICHITA, KANSAS 67202

**WEST DOUGLAS STREETSCAPE
ARKANSAS RIVER TO SENECA
WICHITA, KANSAS**

PROJECT NO. 472 83608 OCA: 706846
MVP PROJECT NO. 101008
DATE: August 7, 2002
REVISED: August 30, 2002

SHEET
CV 2.2

SWS PLAN 2