


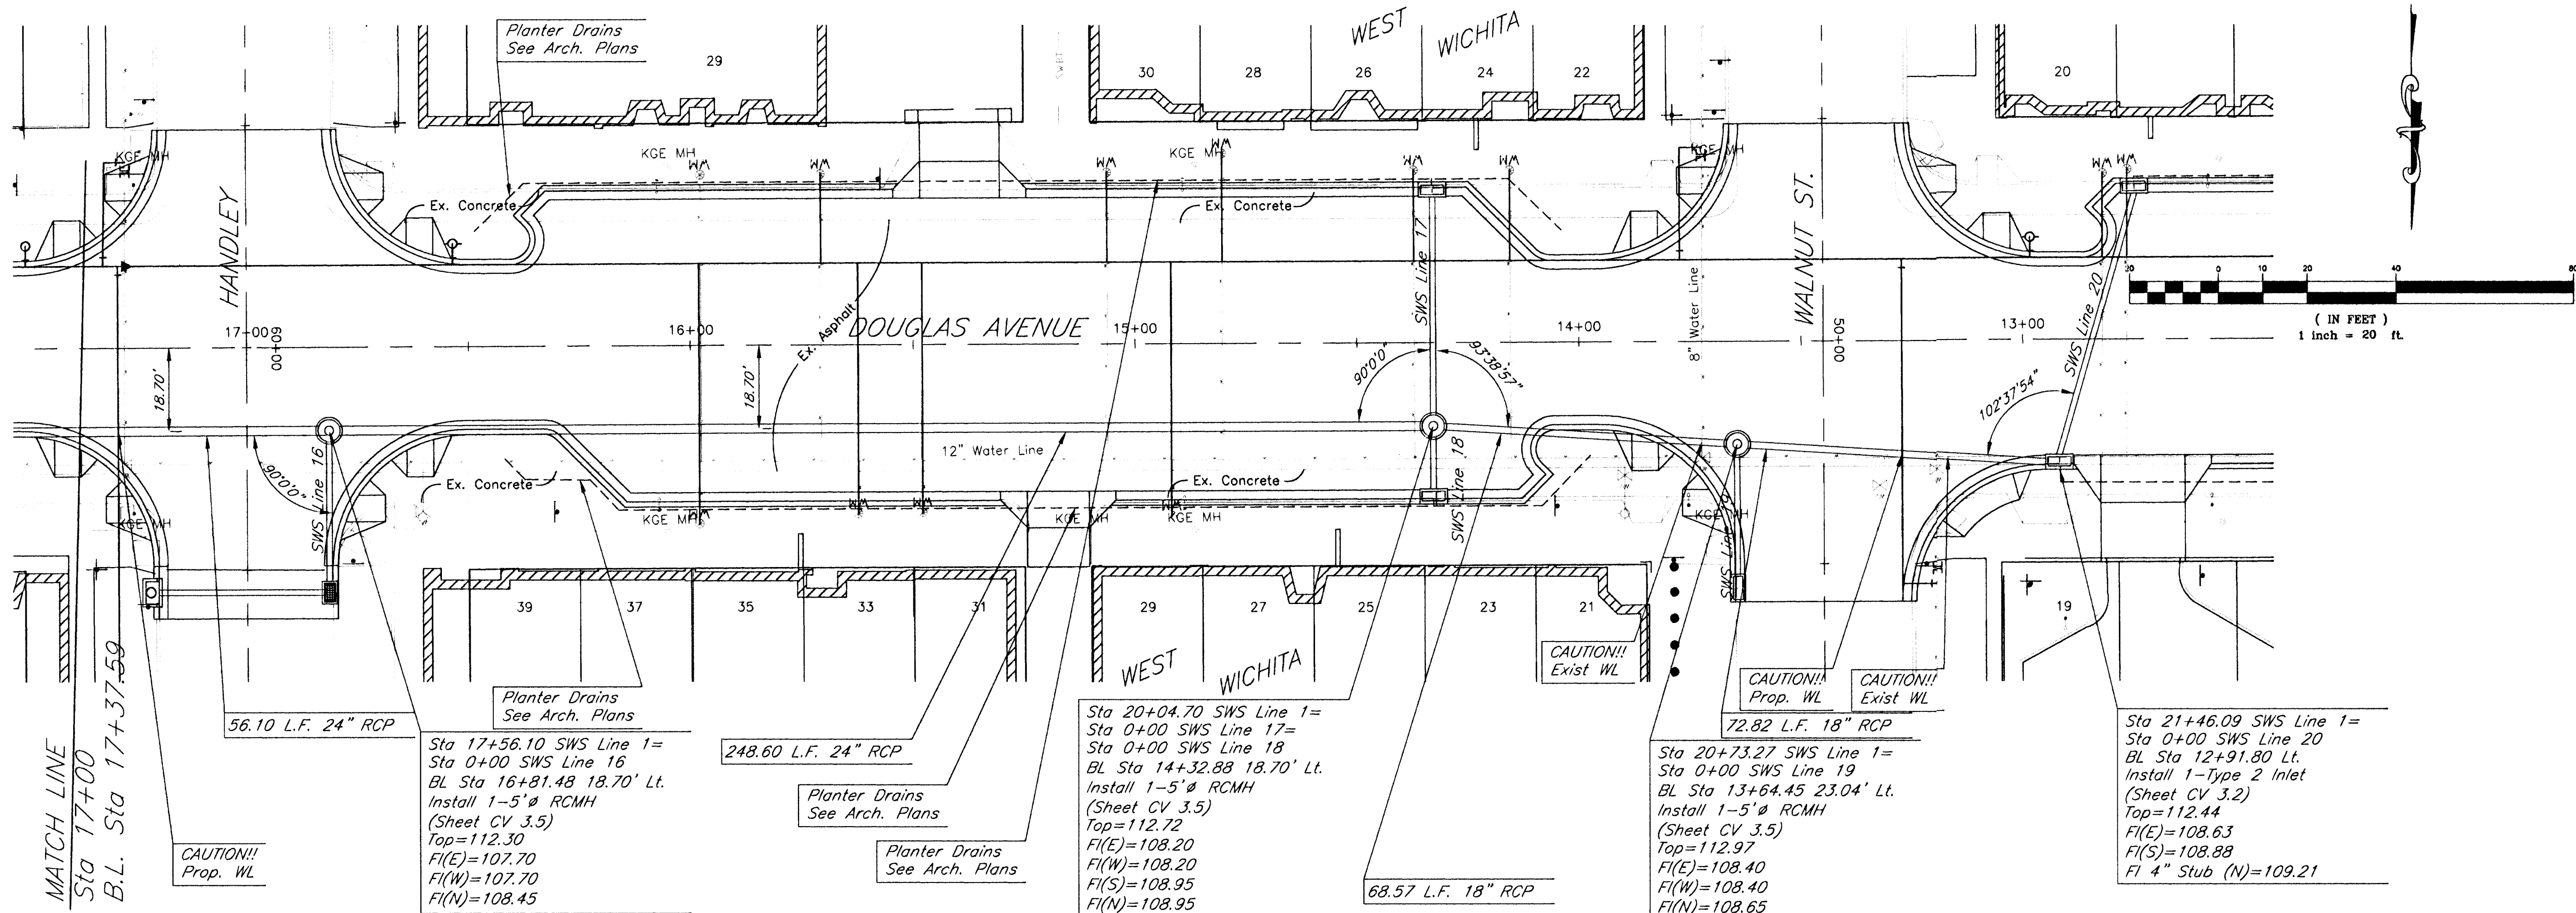


McCluggage Van Sickle & Perry
 ARCHITECTS • PLANNERS • LANDSCAPE ARCHITECTS
 22 S. WASHINGTON WICHITA, KANSAS 67202
 P.O. BOX 386 WICHITA, KANSAS 67202
 TEL: 316/264-0242 FAX: 316/264-0243

**WEST DOUGLAS STREETSCAPE
 ARKANSAS RIVER TO SENECA
 WICHITA, KANSAS**

PROJECT NO. 472 83608 OCA: 706846
MVP PROJECT NO. 101008
DATE: August 7, 2002
REVISED: August 30, 2002

SHEET
 CV 2.5

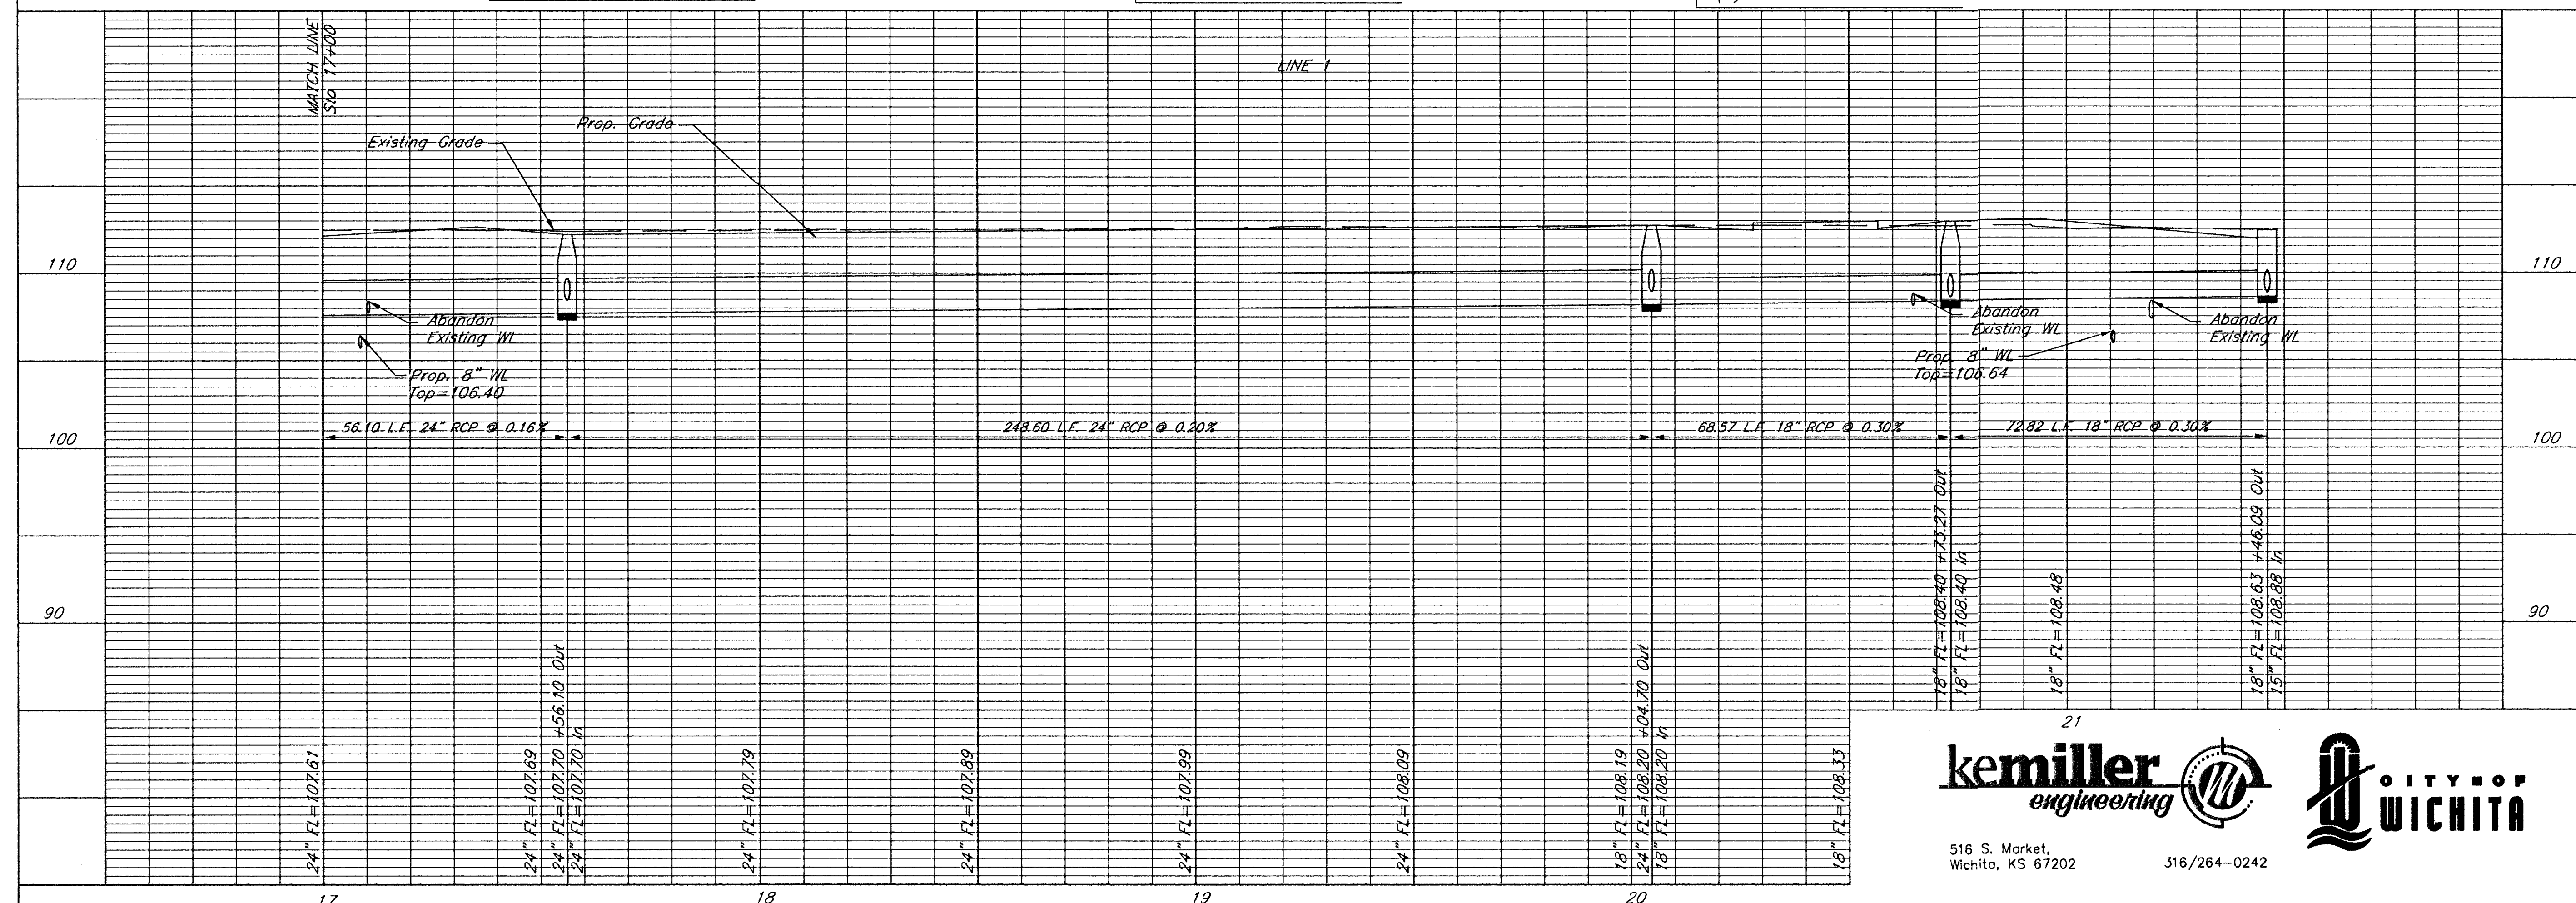

kemiller engineering
 518 S. Market,
 Wichita, KS 67202

CITY OF WICHITA
 316/264-0242

SWS PLAN 5