

Sta 0+42.43 SWS Line 2
BL Sta 32+19.86 Rt.
Install 1-Type 2 Inlet
(Sheet CV 3.1)
ToSp=110.54
FI(NW)=105.70
FI 4" Stub (SE)=106.79

Planter Drains
See Arch. Plans

Sta 0+55.32 SWS Line 3
BL Sta 30+15.58 Rt.
Install 1-Type 2 Inlet
(Sheet CV 3.1)
Top=110.80
FI(NW)=106.83
FI 4" Stub (SE)=107.05

CAUTION!!
Prop. WL

55.32 L.F. 15" RCP

Sta 0+00 SWS Line 3=
Sta 0+00 SWS Line 4=
Sta 4+39.03 SWS Line 1
BL Sta 30+15.58 Lt.
Top=110.86
FI(NE)=104.12
FI(SW)=104.32
FI(SE)=106.57
FI(NW)=106.57



CAUTION!!
Exist WL

13.03 L.F. 15" RCP

Sta 0+00 SWS Line 2=
Sta 2+29.36 SWS Line 1
BL Sta 32+25.26 Lt.
Top=110.40
FI(NE)=103.06
FI(SW)=103.26
FI(SE)=105.51
FI 4" Stub (NW)=106.65

Planter Drains
See Arch. Plans

Sta 0+13.03 SWS Line 4
BL Sta 30+15.58 Lt.
Install 1-Type 2 Inlet
(Sheet CV 3.1)
Top=110.95
FI(SE)=106.63
FI 4" Stub (NW)=107.20

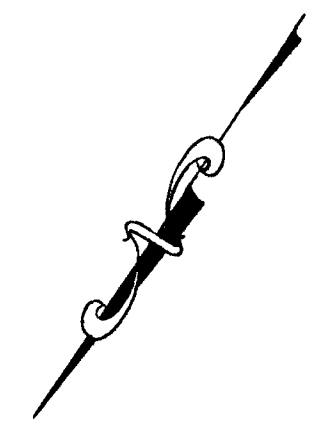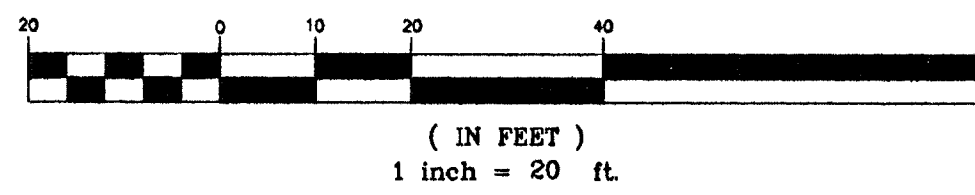

ARCHITECTS • PLANNERS • LANDSCAPE ARCHITECTS
25 S. WASHINGTON WICHITA, KANSAS 67202
TEL 316.264.0242 FAX 316.264.0246


MCCULLOUGH VAN SICKLE & PERRY

WEST DOUGLAS STREETSCAPE
ARKANSAS RIVER TO SENECA
WICHITA, KANSAS

PROJECT NO. 472 83608 OCA: 706846
MVP PROJECT NO. 101008
DATE: August 7, 2002
REVISED: August 30, 2002

SHEET

CV 2.6

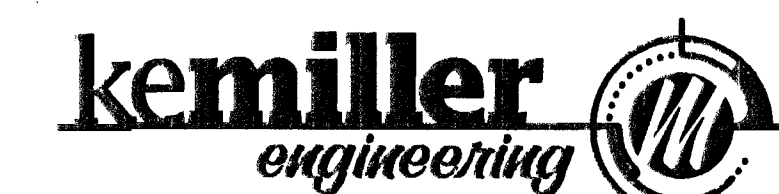

516 S. Market,
Wichita, KS 67202



316/264-0242

SWS PLAN 6

