

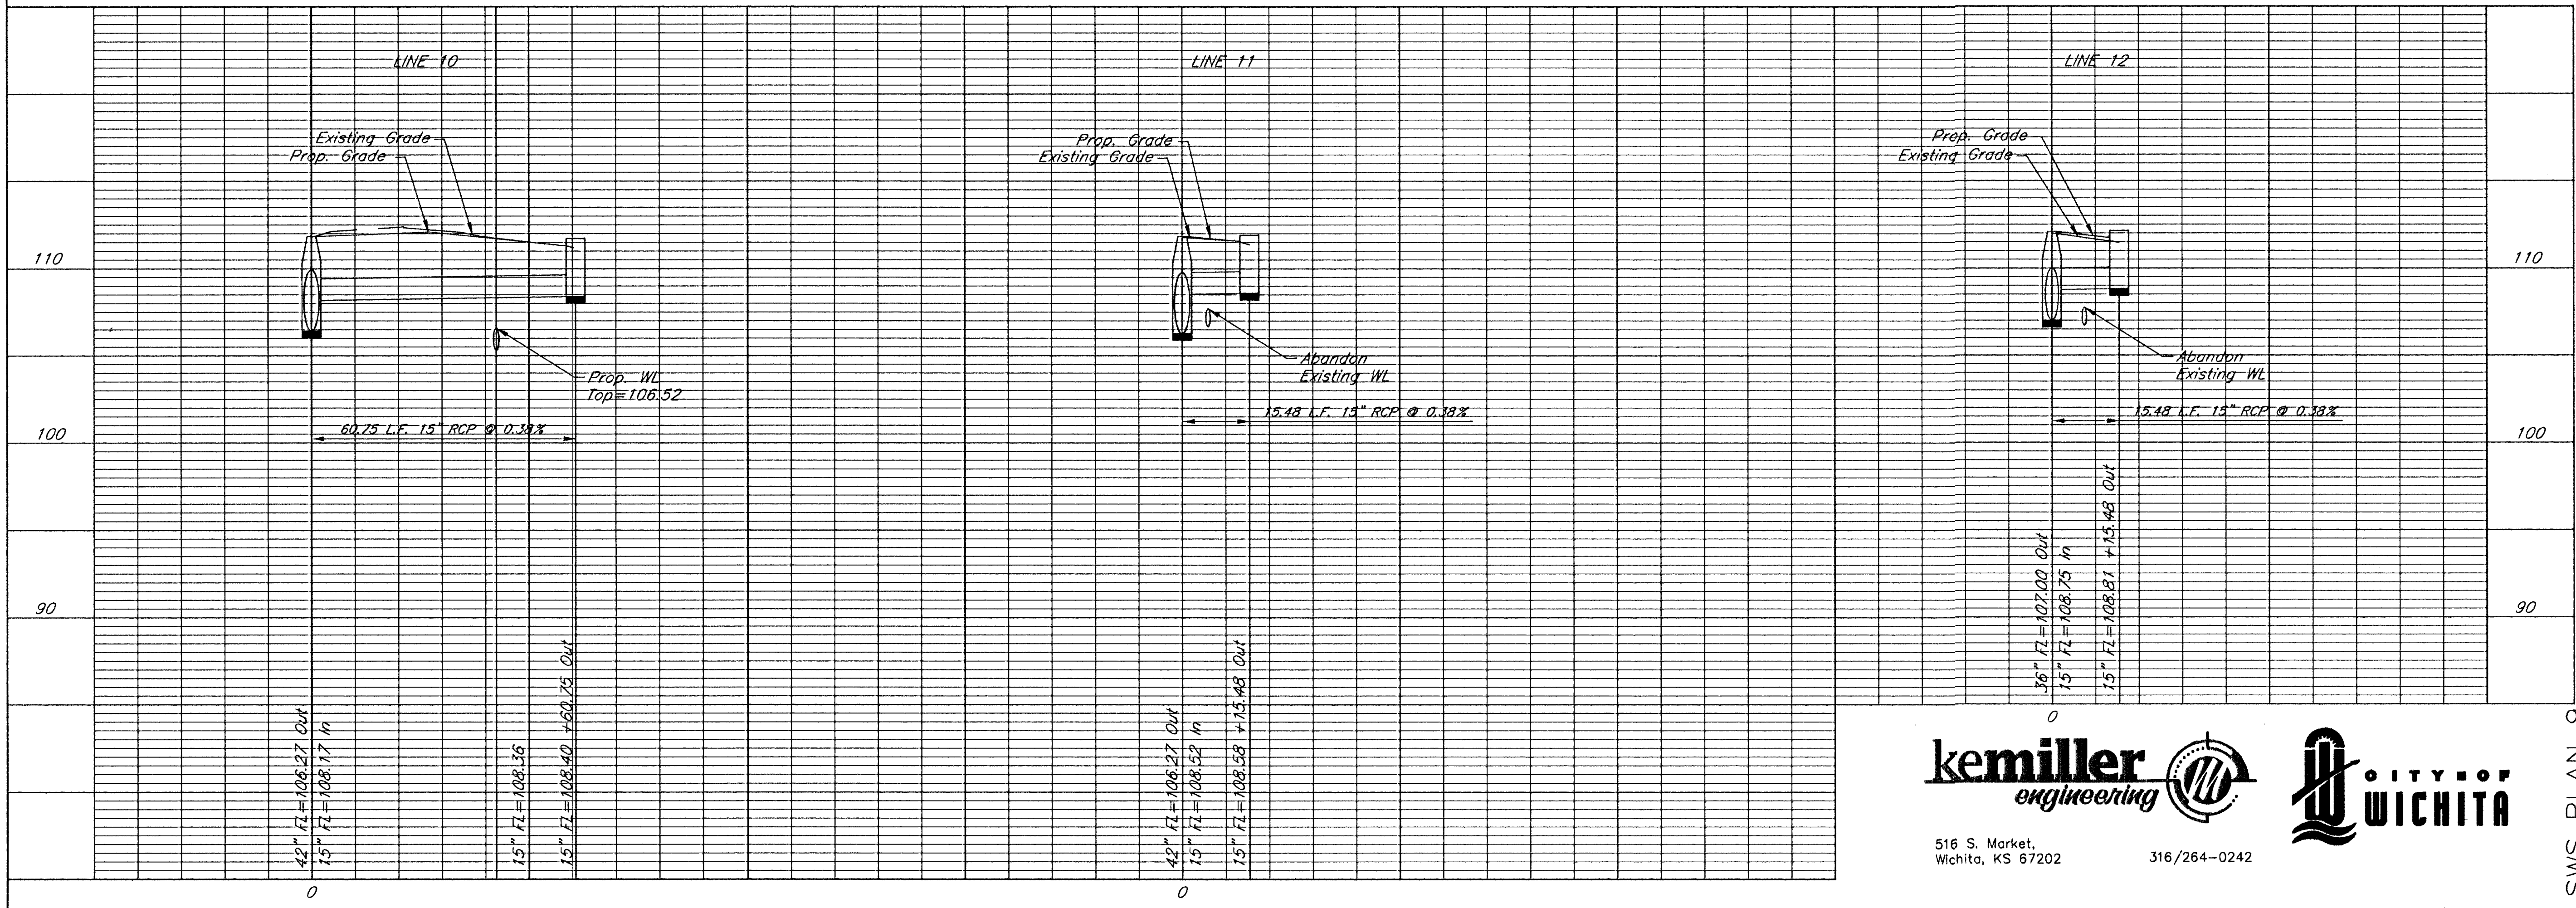
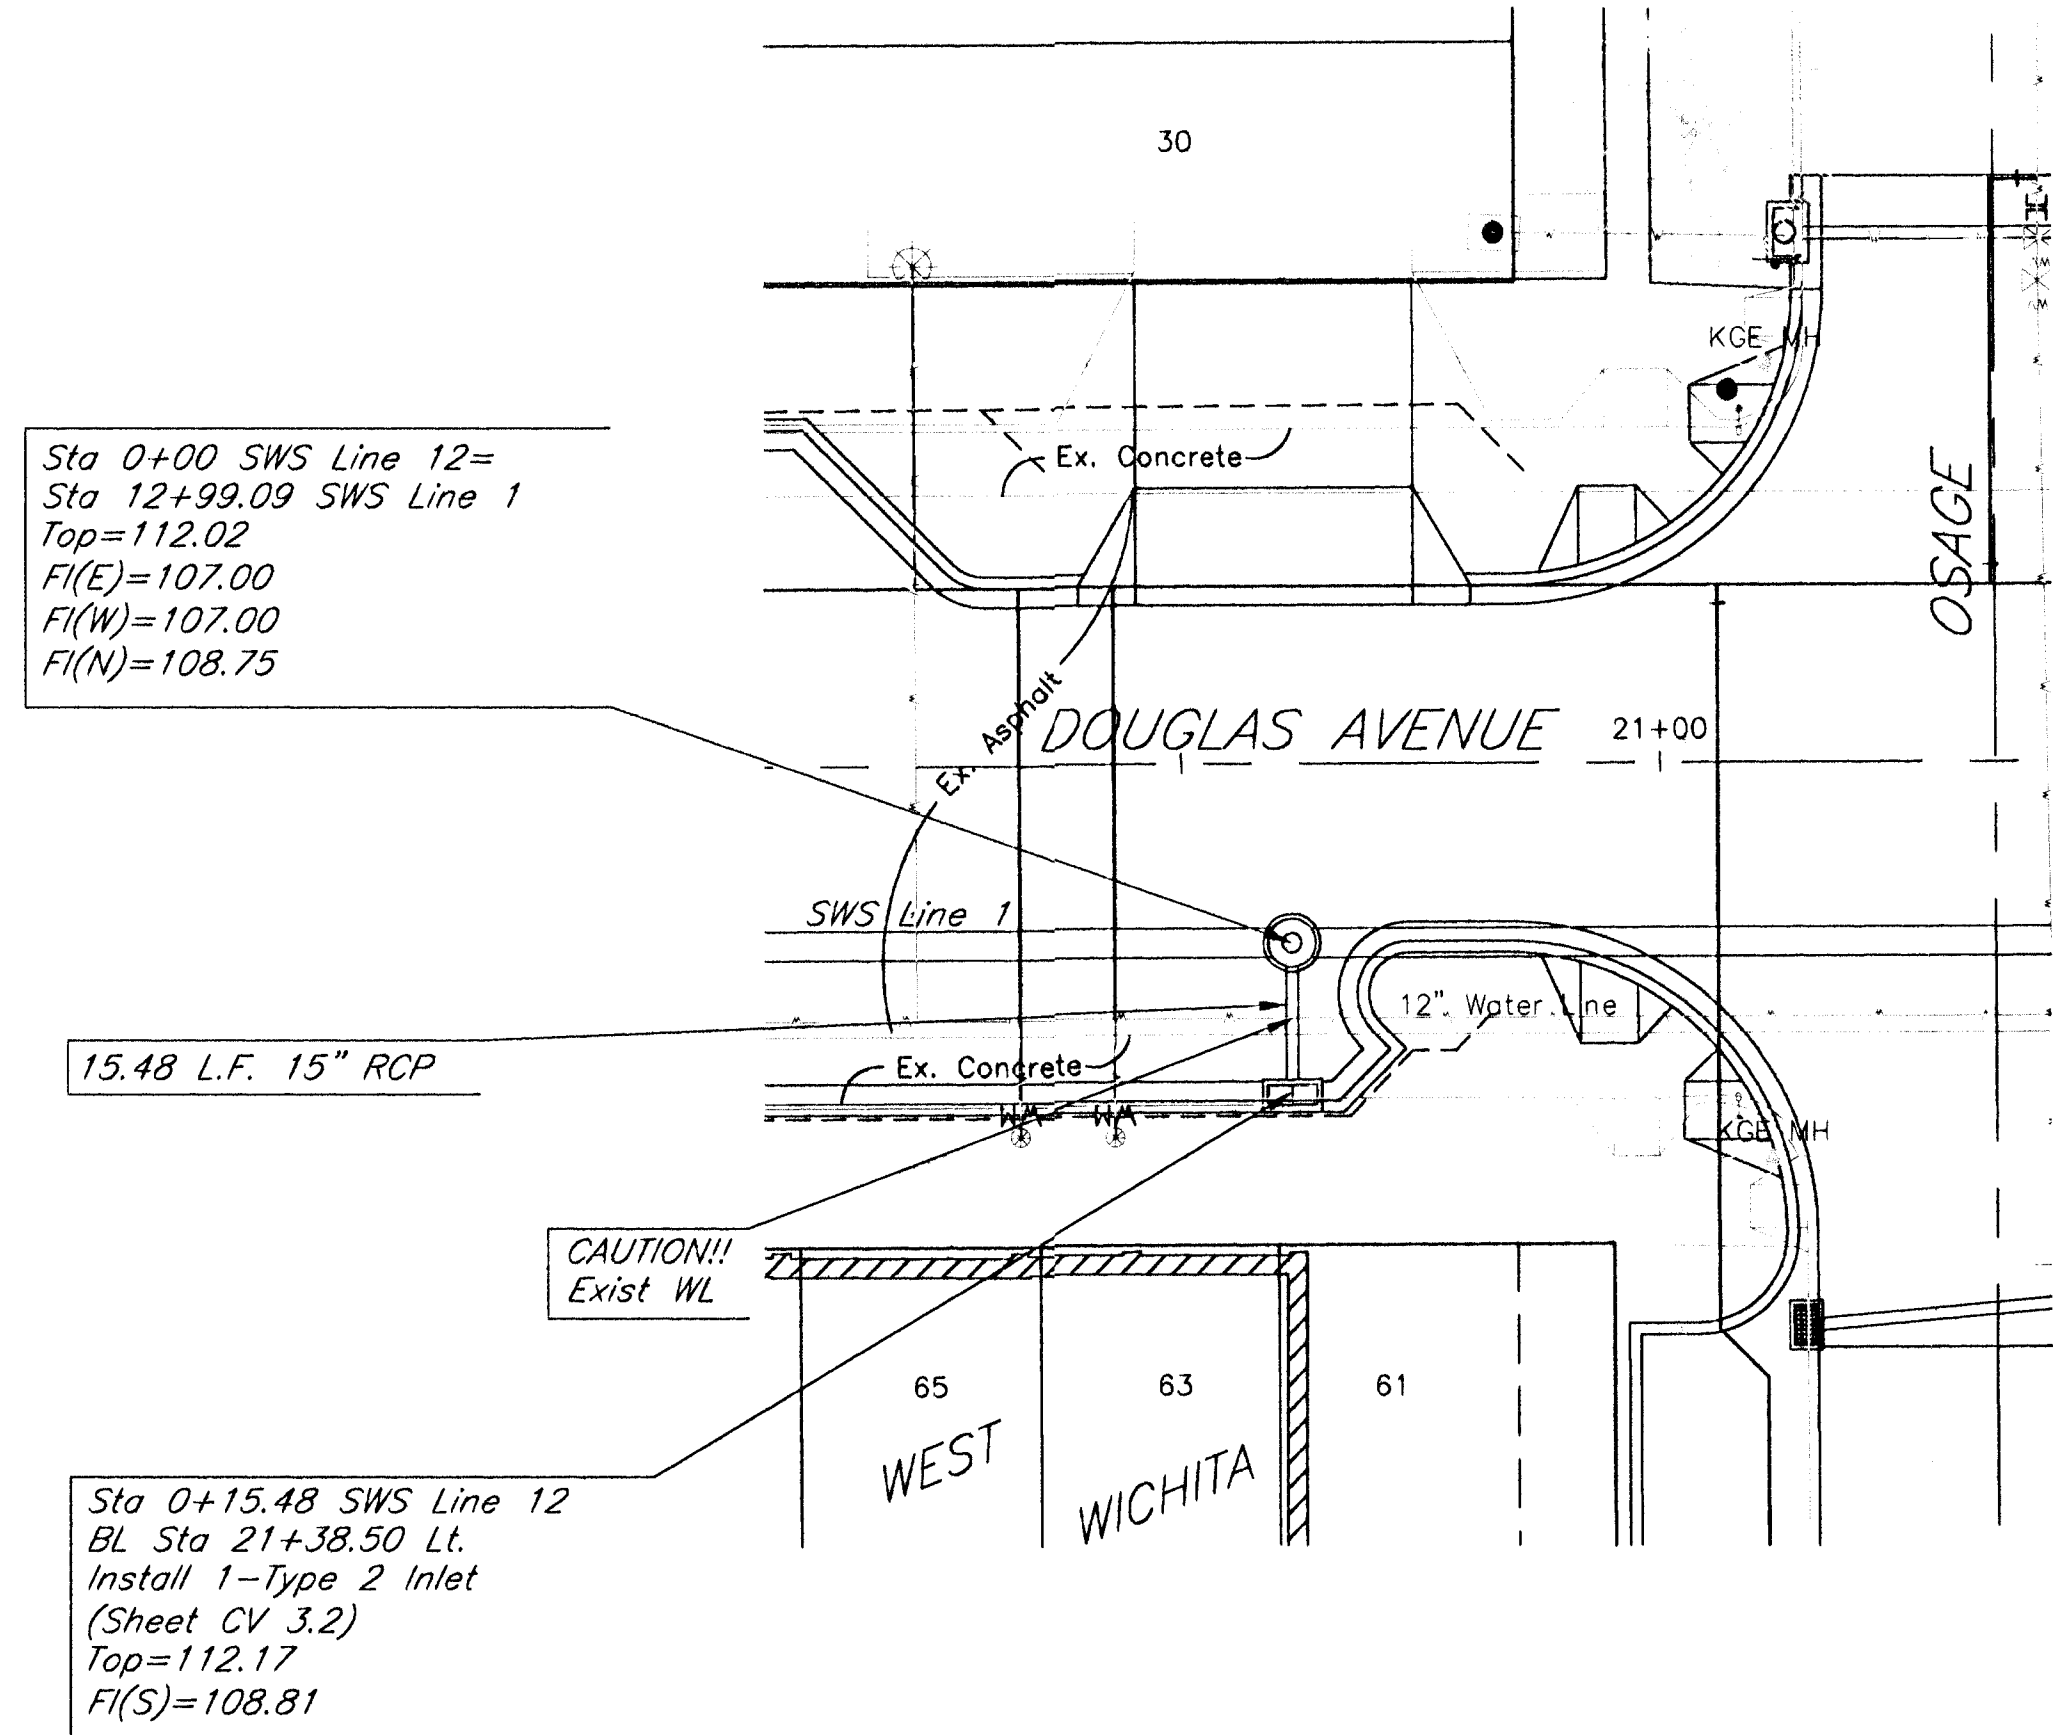


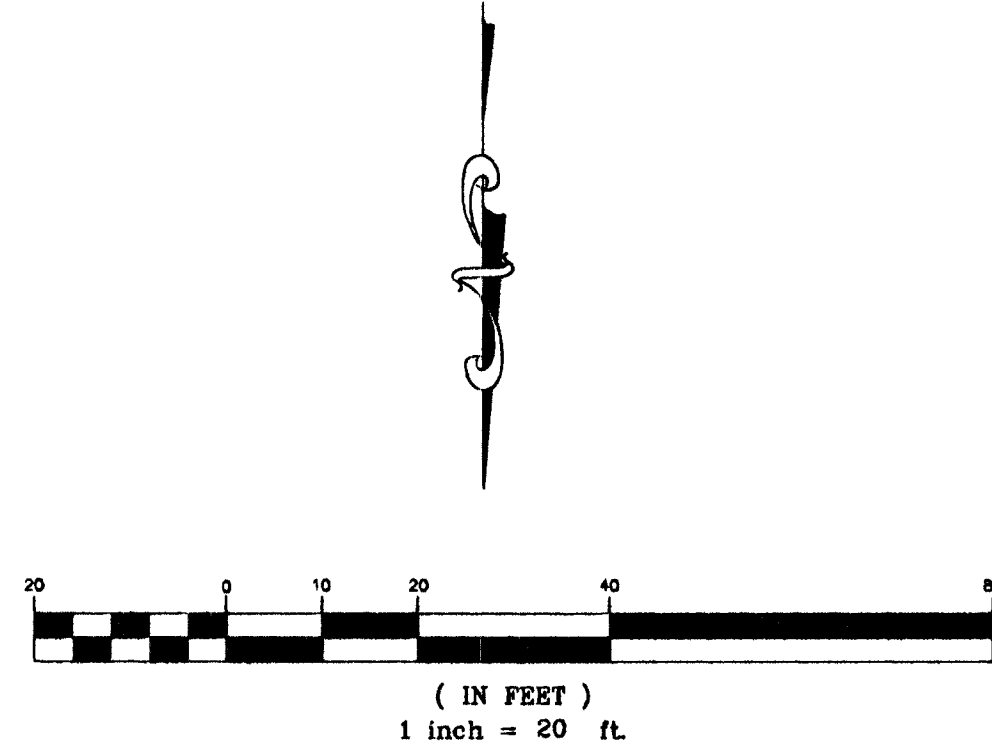

kemiller
engineering

516 S. Market,
Wichita, KS 67202

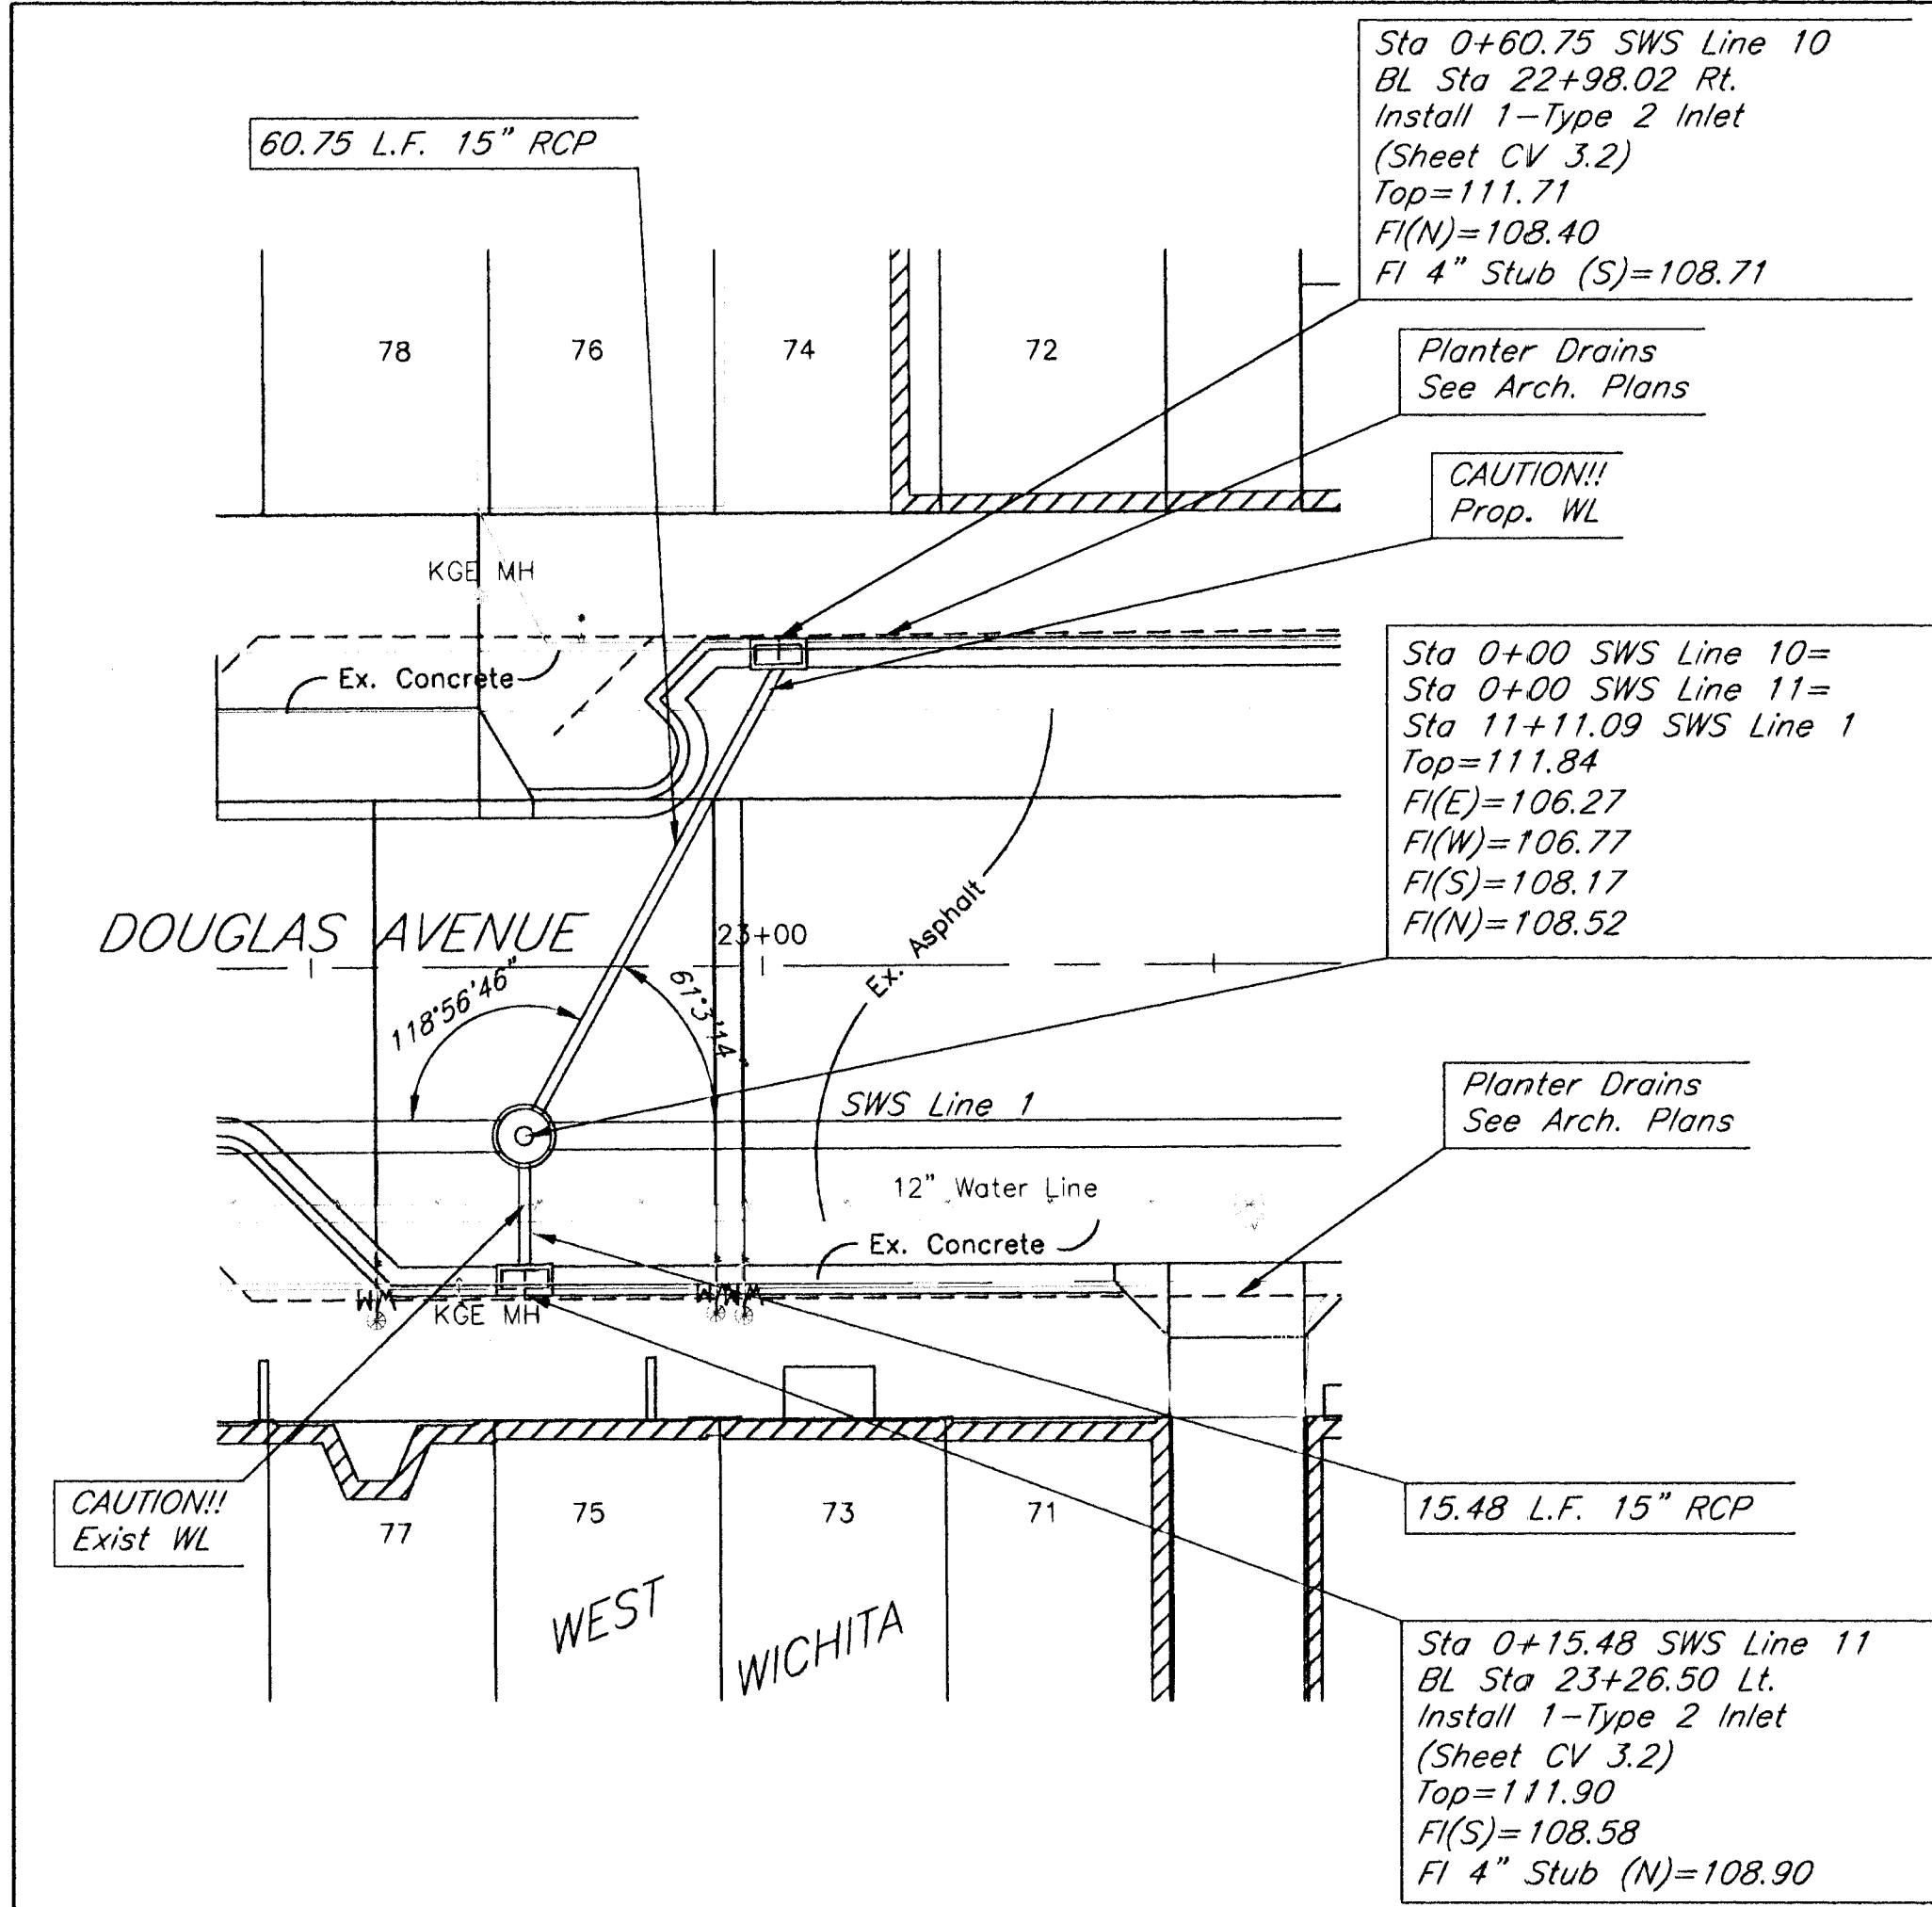

316/264-0242

SWS PLAN 9

SHEET
CV 2.9

PROJECT NO. 472 83608 OCA: 706846
MVP PROJECT NO. 101008
DATE August 7, 2002
REVISED August 30, 2002

WEST DOUGLAS STREETSCAPE
ARKANSAS RIVER TO SENECA
WICHITA, KANSAS

ARCHITECTS PLANNERS LANDSCAPE ARCHITECTS
15 S. WASHINGTON WICHITA, KANSAS 67202
PO BOX 986 WICHITA, KANSAS 67202
TEL 316/264-0242 FAX 316/264-0243



MCCLUGGAGE VAN SICKLE & PERRY