



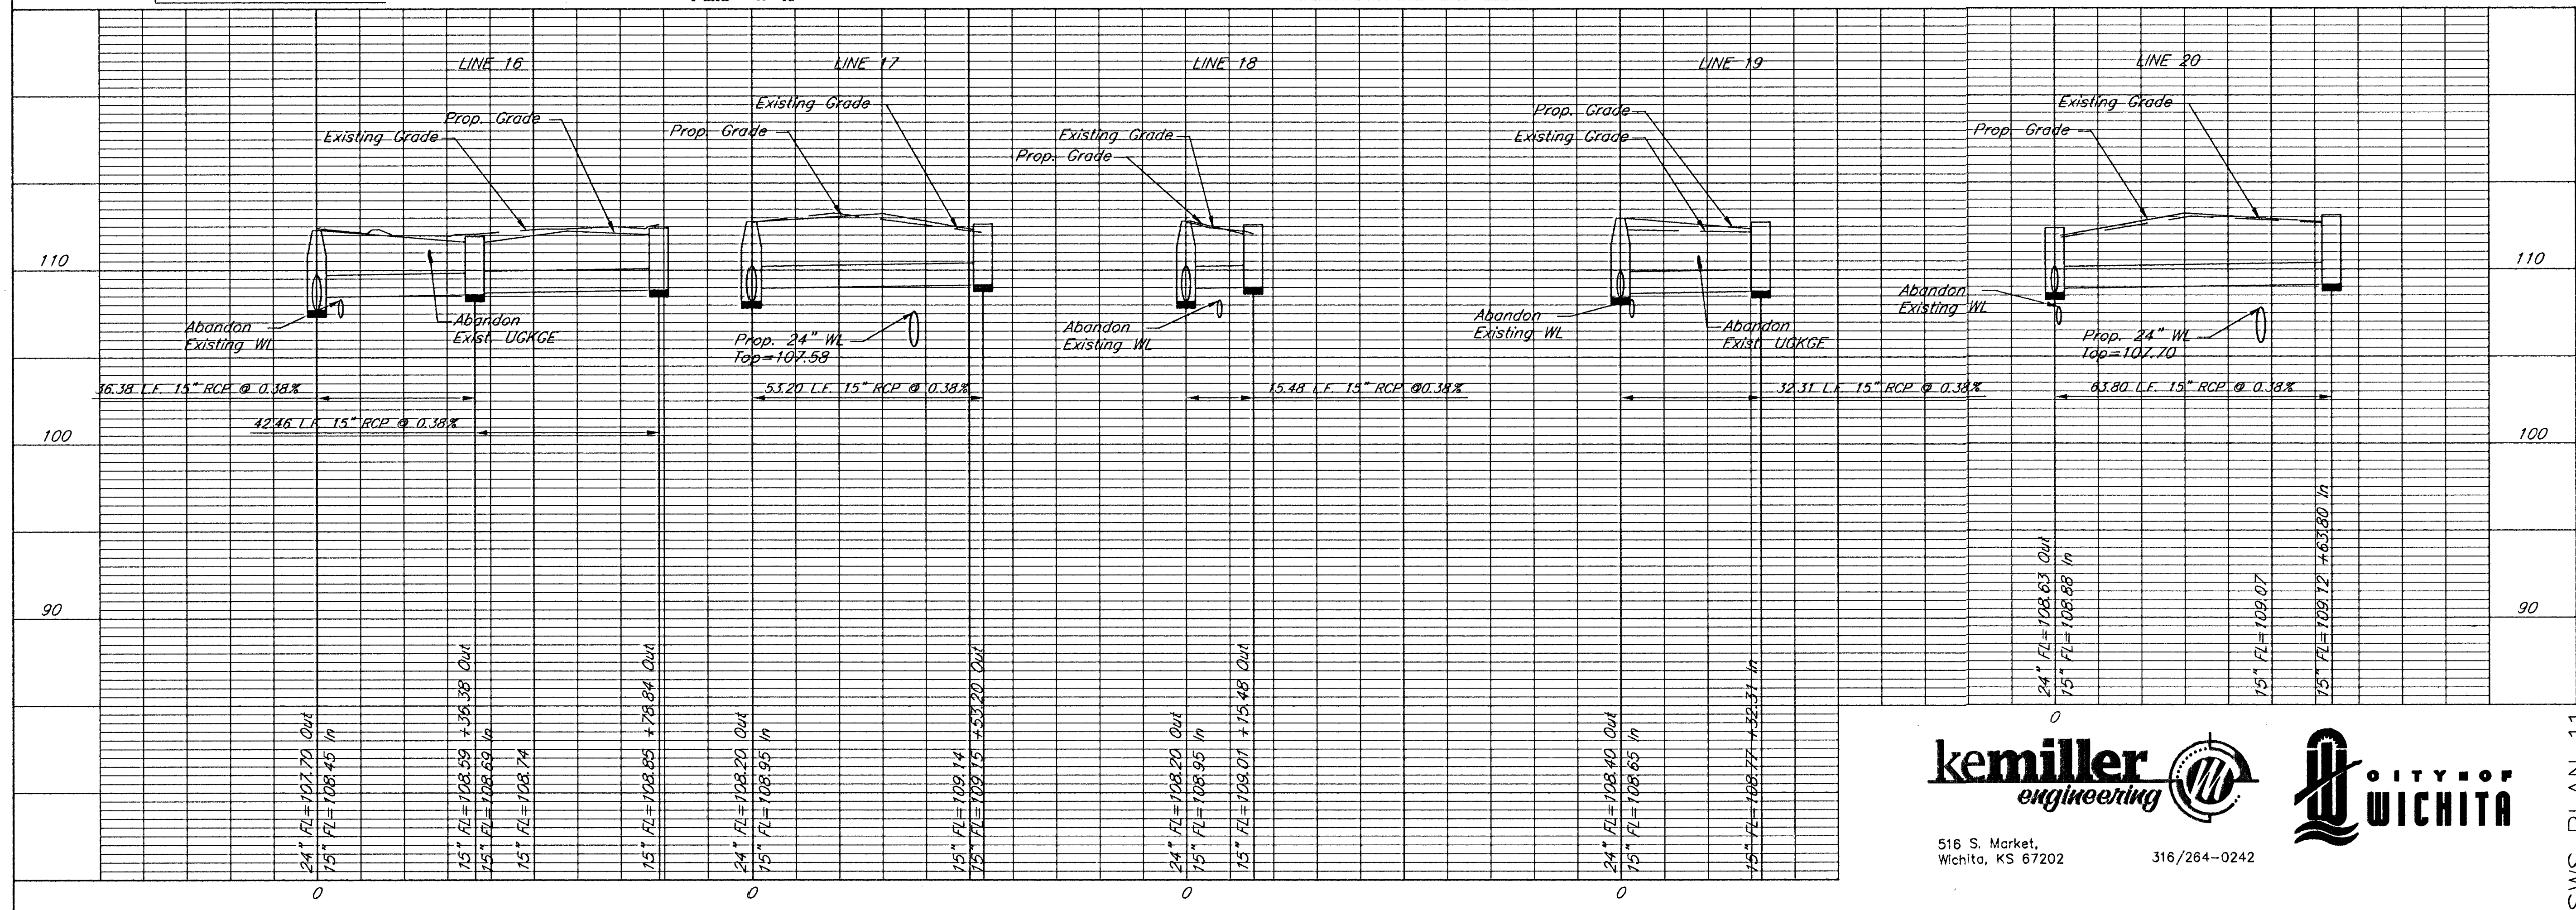

kemiller
engineering

516 S. Market,
Wichita, KS 67202

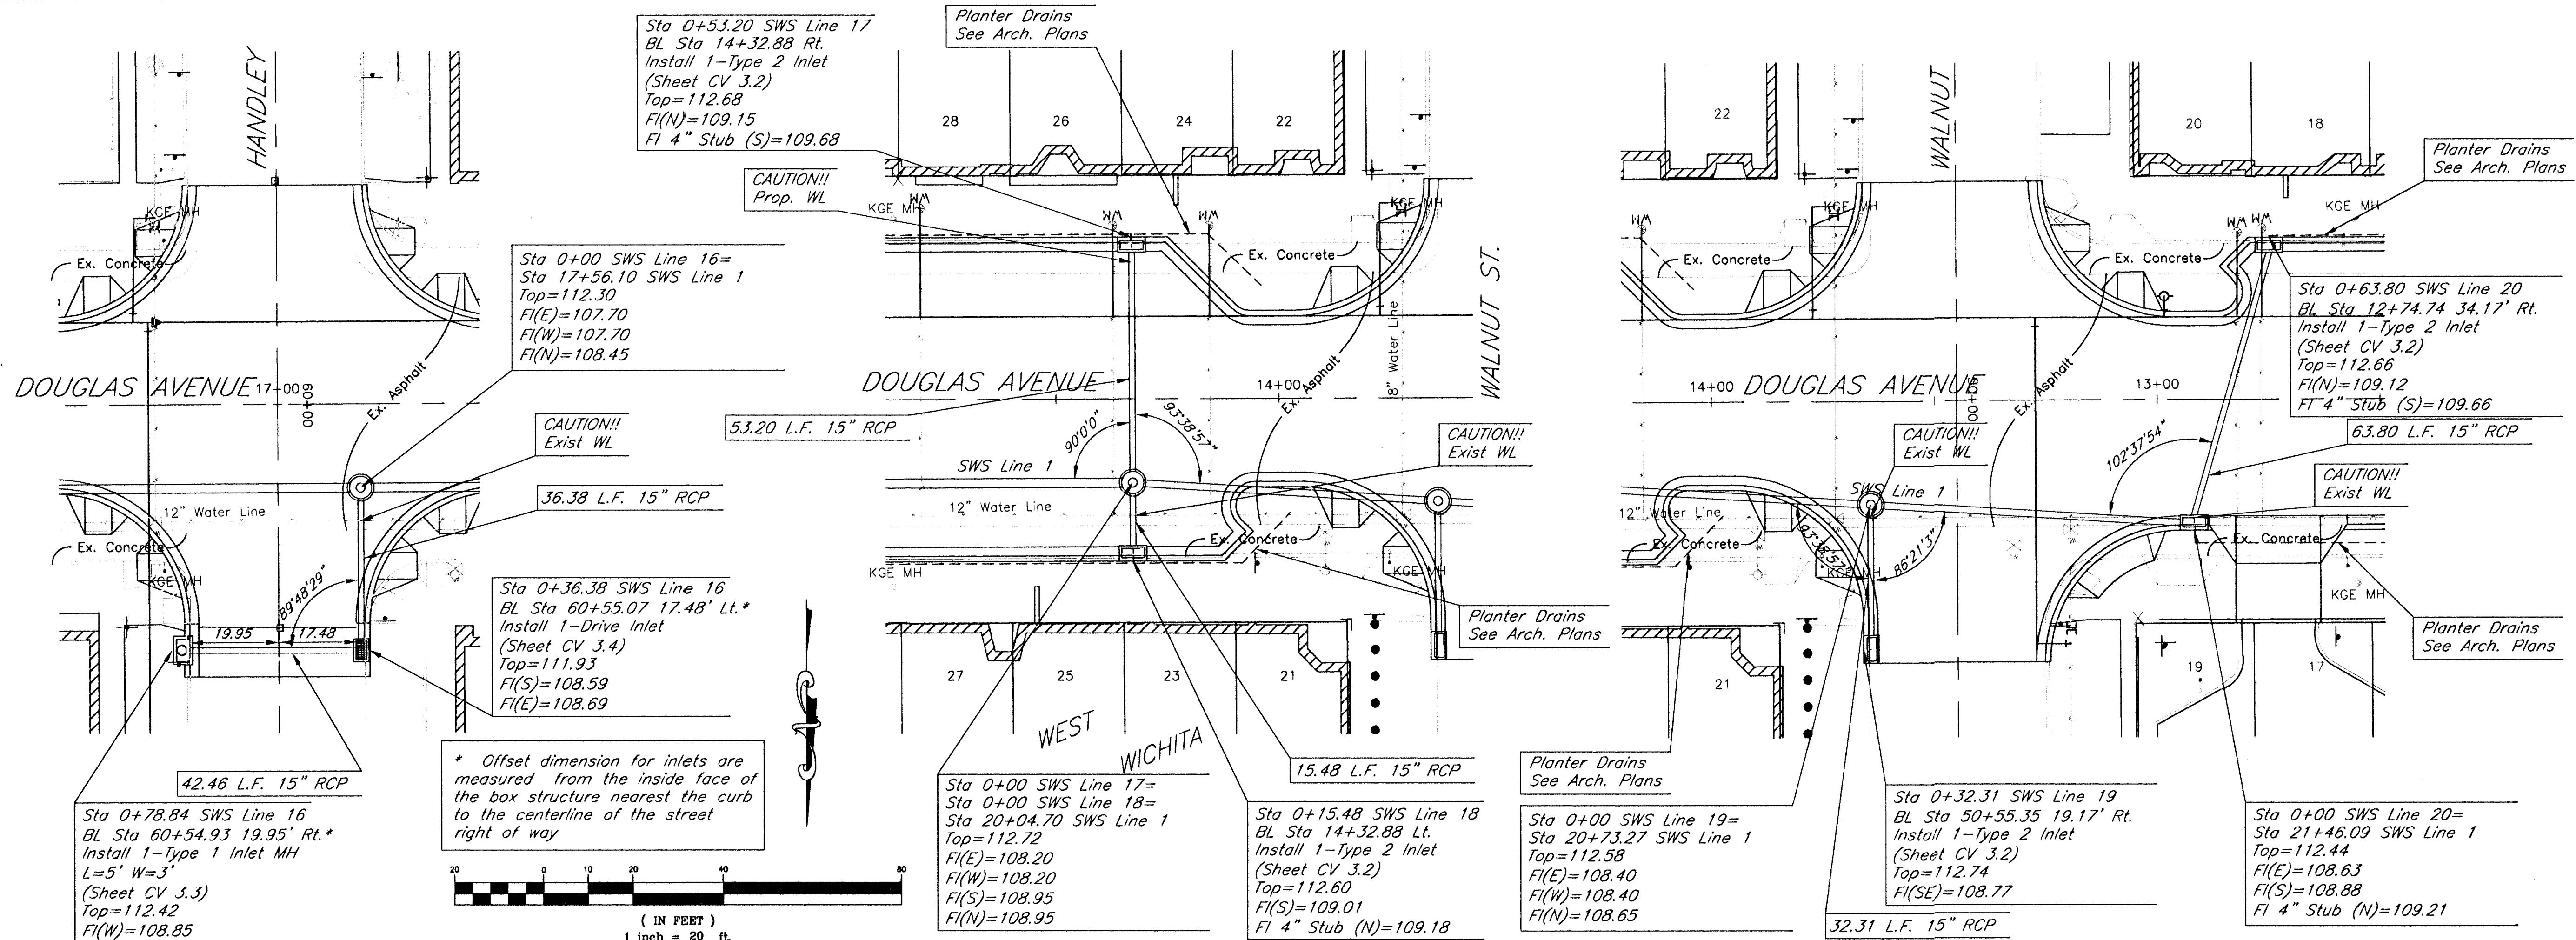

SWS PLAN 11

PROJECT NO. 472 83608 OCA: 706846
MVP PROJECT NO. 101008
DATE: August 7, 2002
REVISED: August 30, 2002

SHEET
CV 2.11

WEST DOUGLAS STREETSCAPE
ARKANSAS RIVER TO SENECA
WICHITA, KANSAS

ARCHITECTS KANSAS LANDSCAPE ARCHITECTS
125 S. WASHINGTON WICHITA, KANSAS 67202
TEL: 316.266.1000 FAX: 316.266.1001

McCLUGGAGE VAN SICKLE & PERRY