



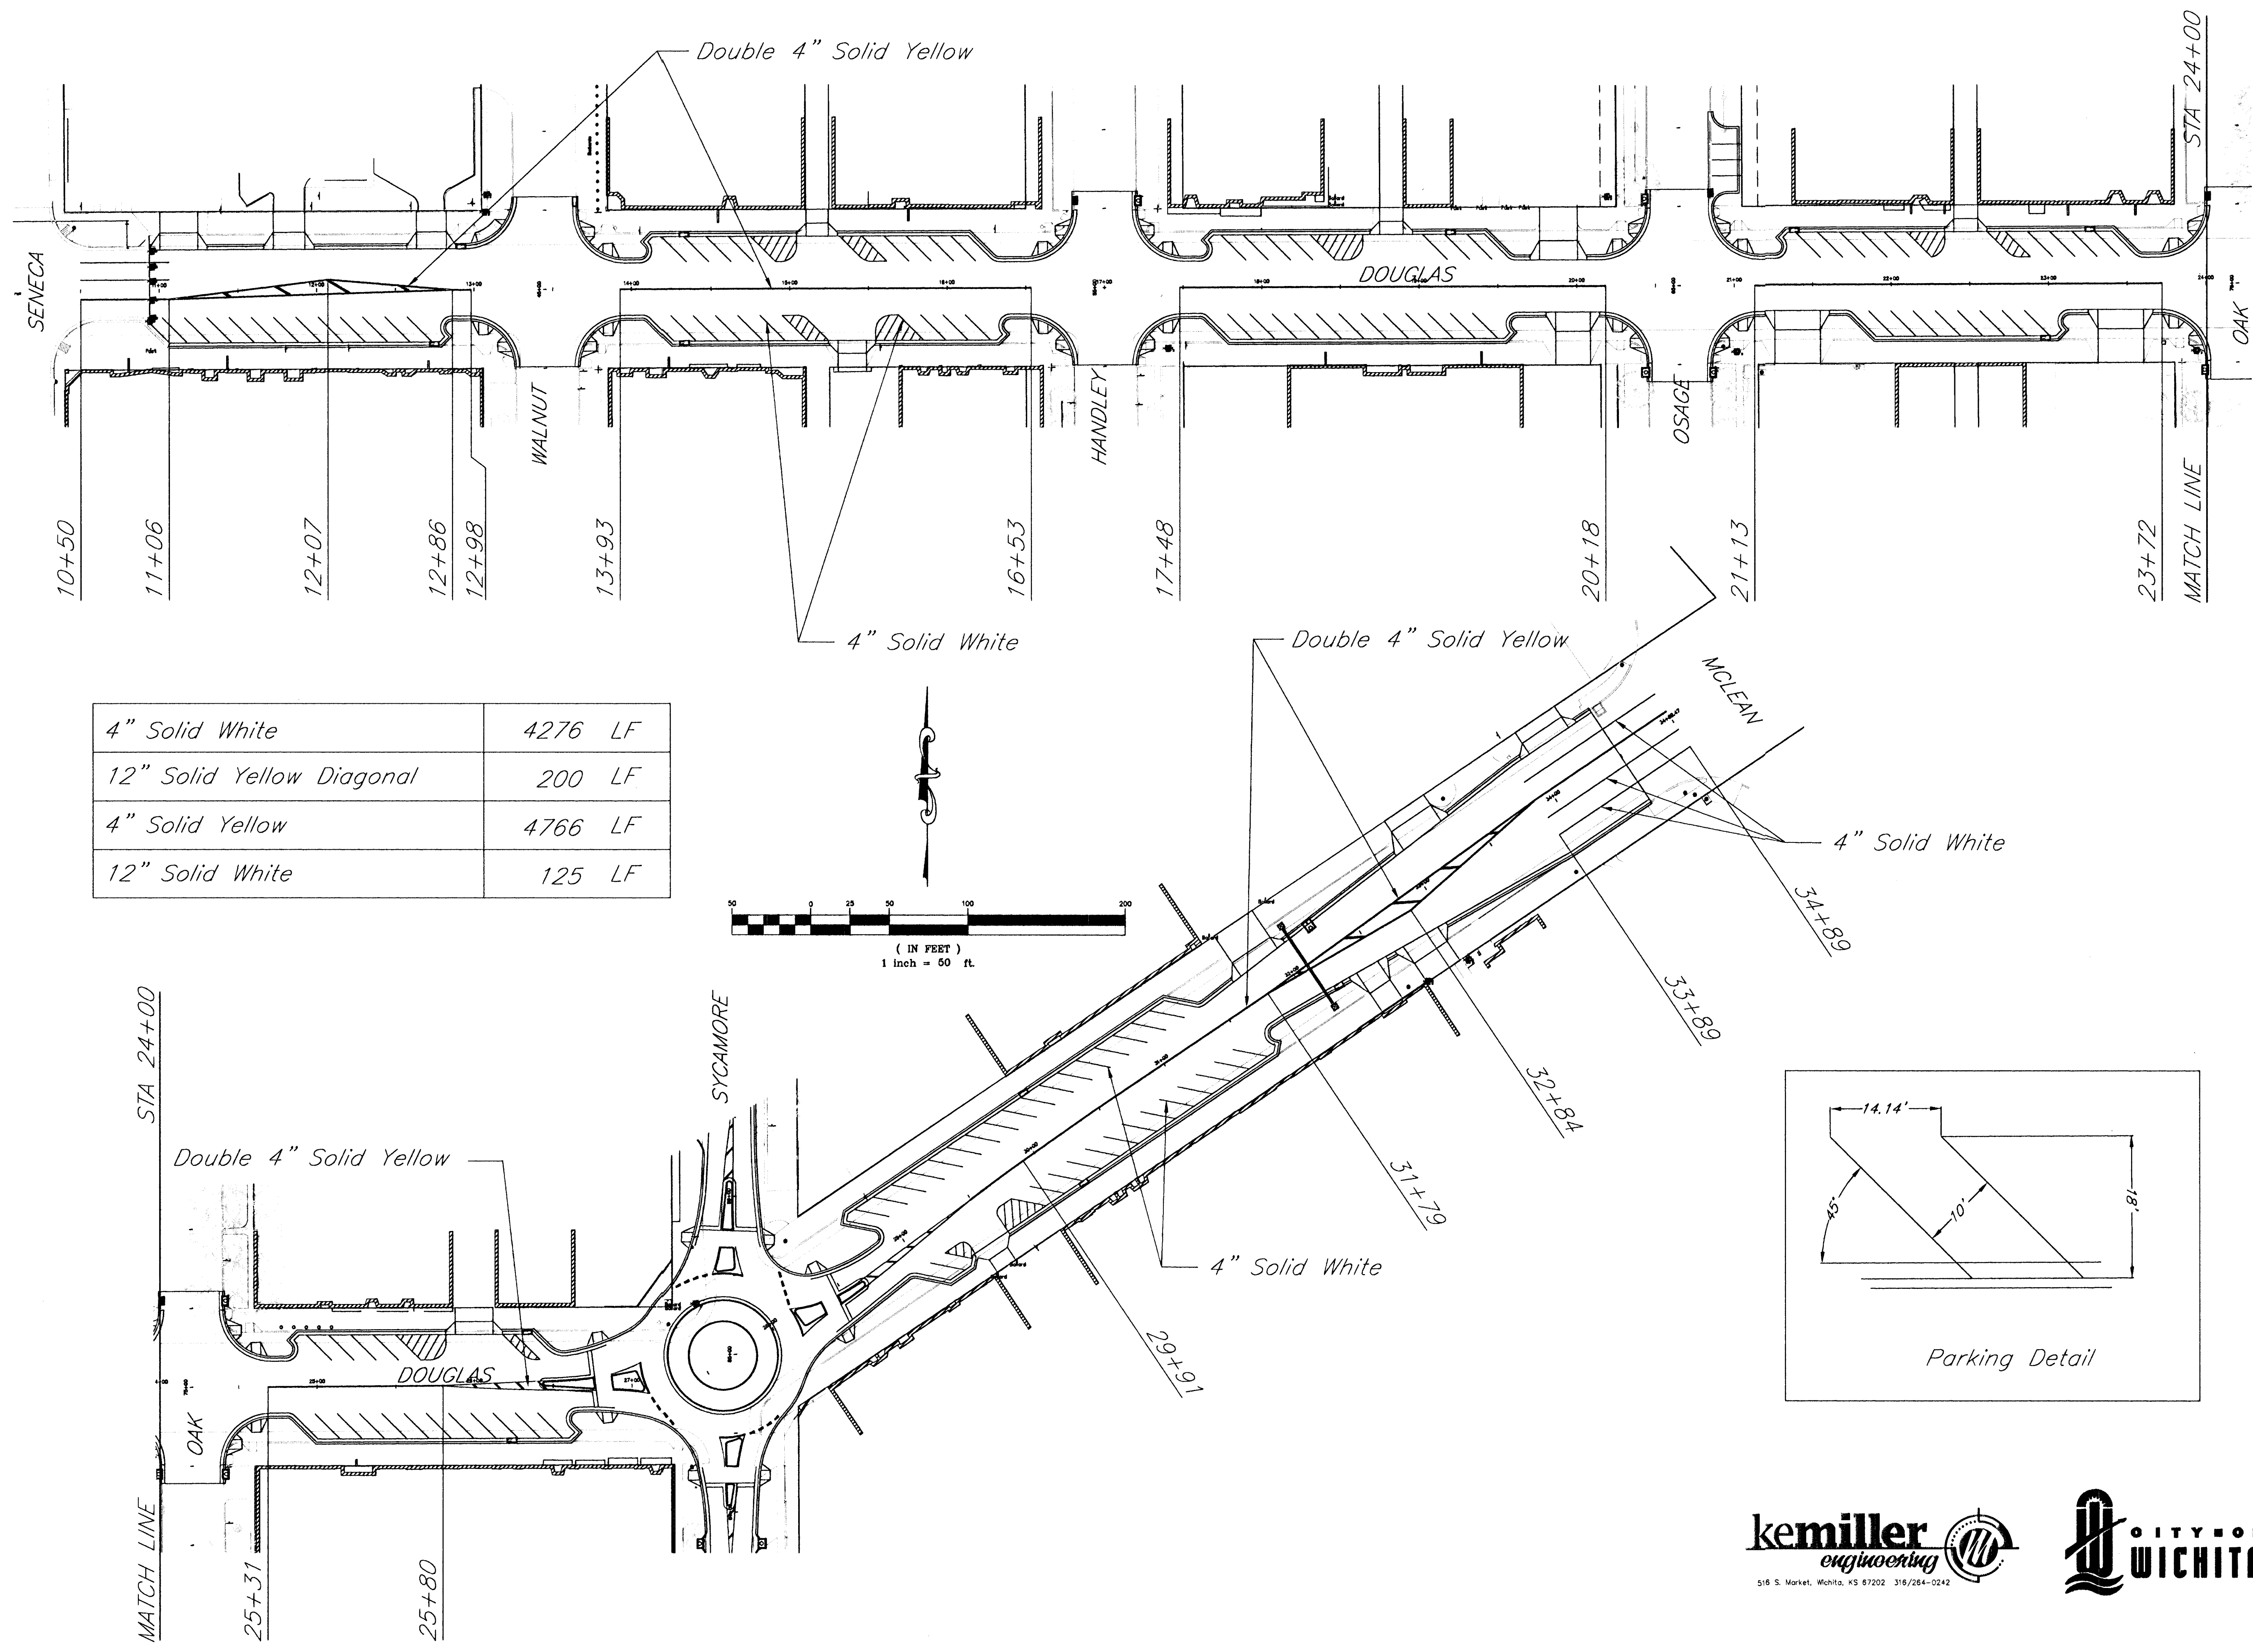

4" Solid White	4276 LF
12" Solid Yellow Diagonal	200 LF
4" Solid Yellow	4766 LF
12" Solid White	125 LF

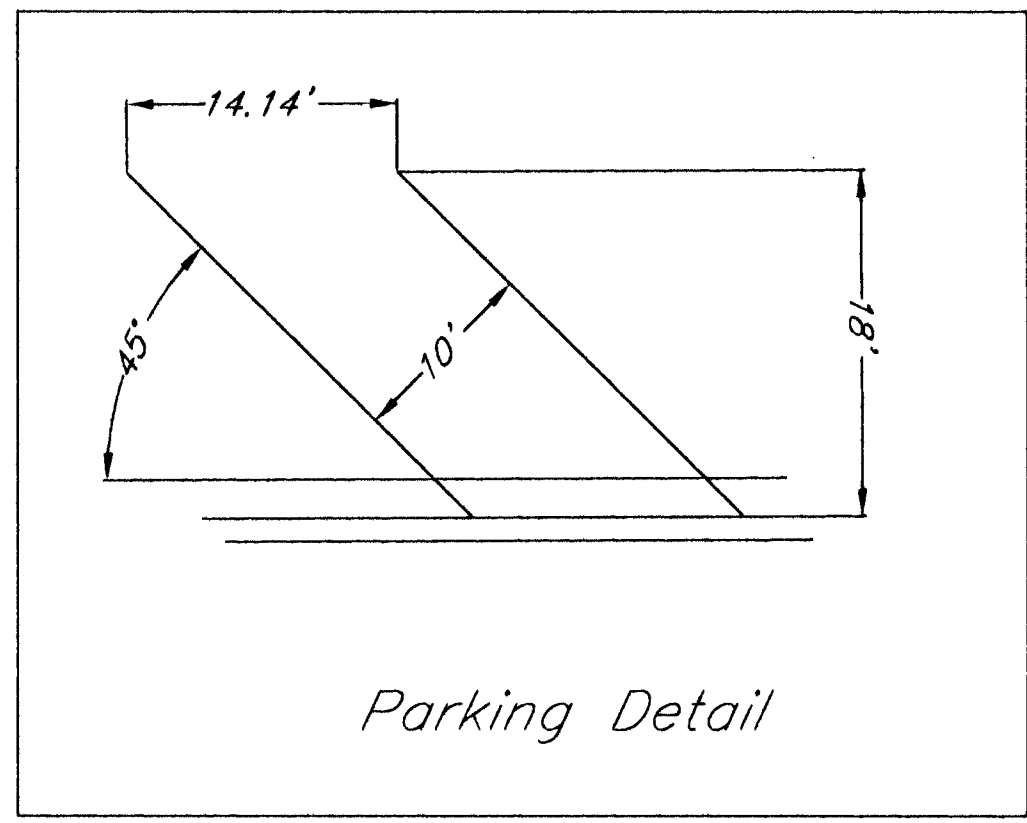

ARCHITECTS PLANNERS • LANDSCAPE ARCHITECTS
120 S. WASHINGTON WICHITA, KANSAS 67202
TEL 316/264-0242 FAX 316/264-0246

WEST DOUGLAS STREETSCAPE
ARKANSAS RIVER TO SENECA
WICHITA, KANSAS

PROJECT NO. 472 83608 OCA: 706846
MVP PROJECT NO. 101008
DATE: August 7, 2002
REVISED: August 30, 2002

SHEET
CV 4.1

PAVEMENT MARKING PLAN