


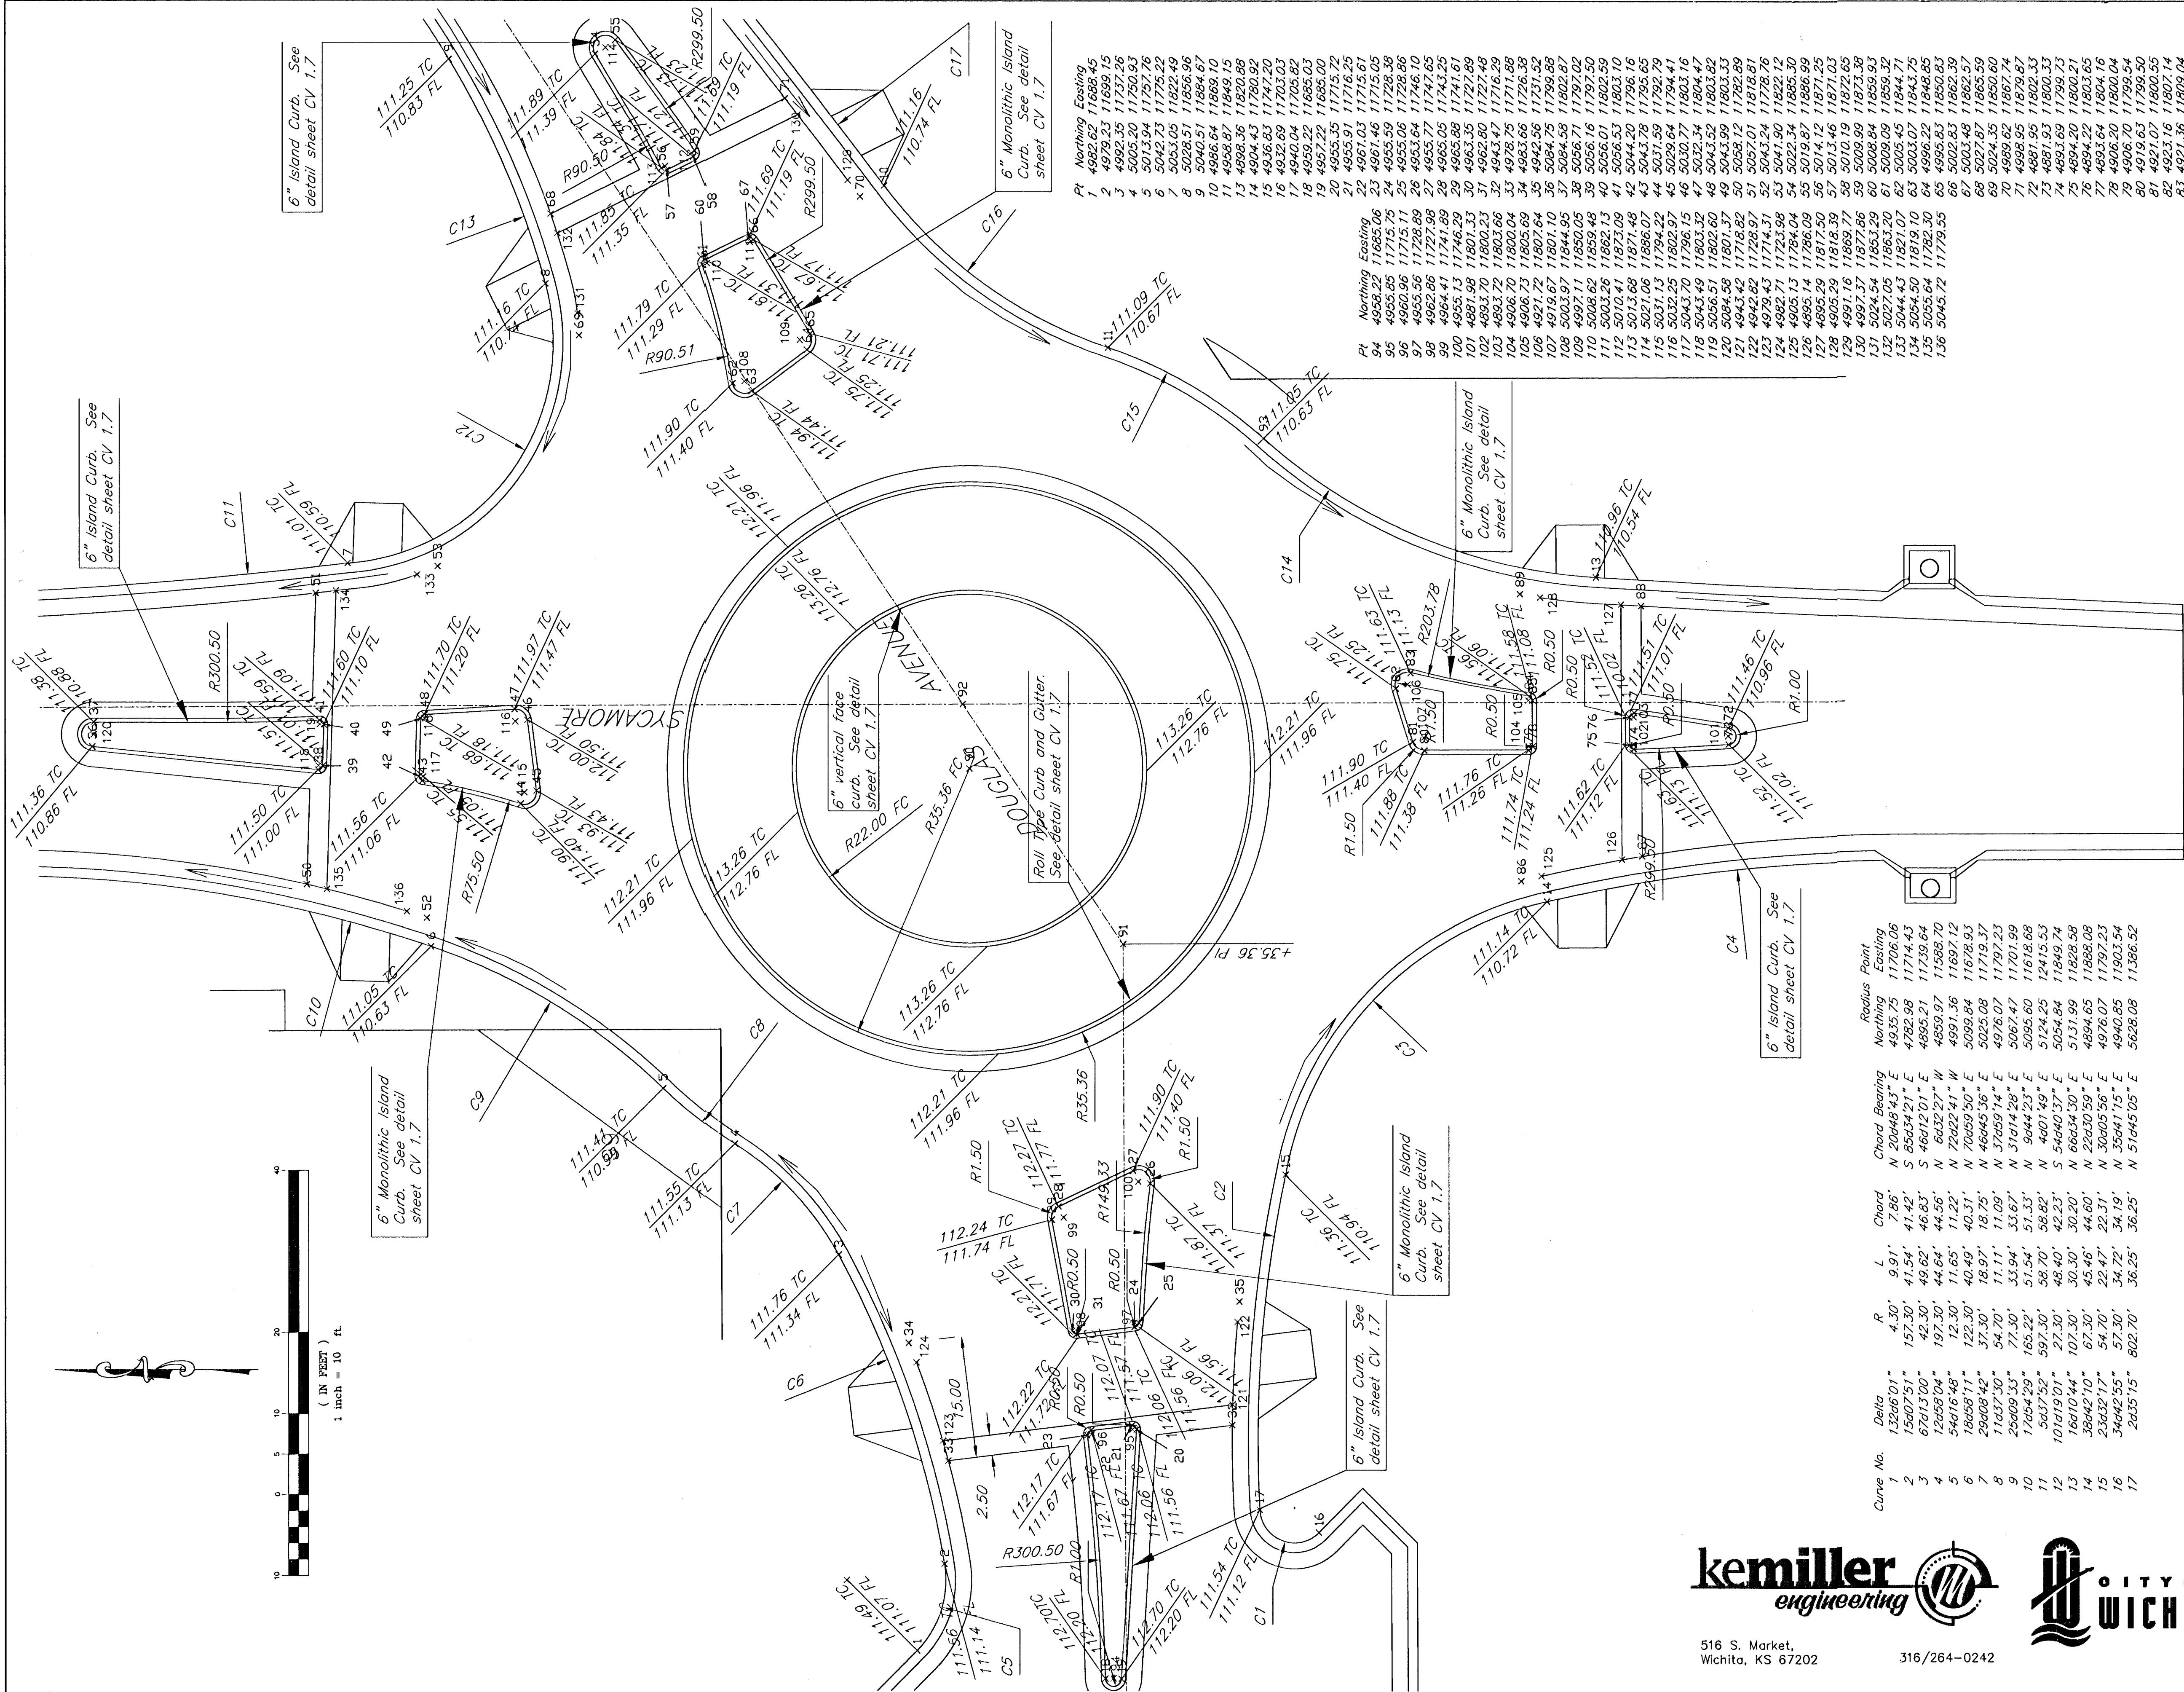

516 S. Market,  
Wichita, KS 67202

316/264-0242

ROUNDOABOUT PLAN

SHEET  
CV 4.6

PROJECT NO. 472 83608 OCA: 706846  
MVP PROJECT NO. 101008  
DATE: August 7, 2002  
REVISED: August 30, 2002

WEST DOUGLAS STREETSCAPE  
ARKANSAS RIVER TO SENECA  
WICHITA, KANSAS

ARCHITECTS • PLANNERS • LANDSCAPE ARCHITECTS  
122 S. WASHINGTON WICHITA, KANSAS 67202  
P.O. BOX 346 WICHITA, KANSAS 67201  
TEL 360/245 • FAX 360/246



MCCLUGGAGE VAN SICKLE & PERRY

| Curve No. | Delta        | R          | L      | Chord  | Chord Bearing  | Radius Point |
|-----------|--------------|------------|--------|--------|----------------|--------------|

| Pt  | Northing | Easting  |
|-----|----------|----------|
| 94  | 4958.22  | 11685.06 |
| 95  | 4955.85  | 11715.75 |

| Pt | Northing | Easting  |
|----|----------|----------|
| 1  | 4982.62  | 11688.45 |
| 2  | 4979.23  | 11699.15 |
| 3  | 4992.35  | 11737.26 |
| 4  | 5005.20  | 11750.26 |
| 5  | 5013.94  | 11757.76 |
| 6  | 5042.73  | 11775.22 |
| 7  | 5053.05  | 11822.49 |
| 8  | 5028.51  | 11855.96 |
| 9  | 5042.51  | 11884.67 |
