

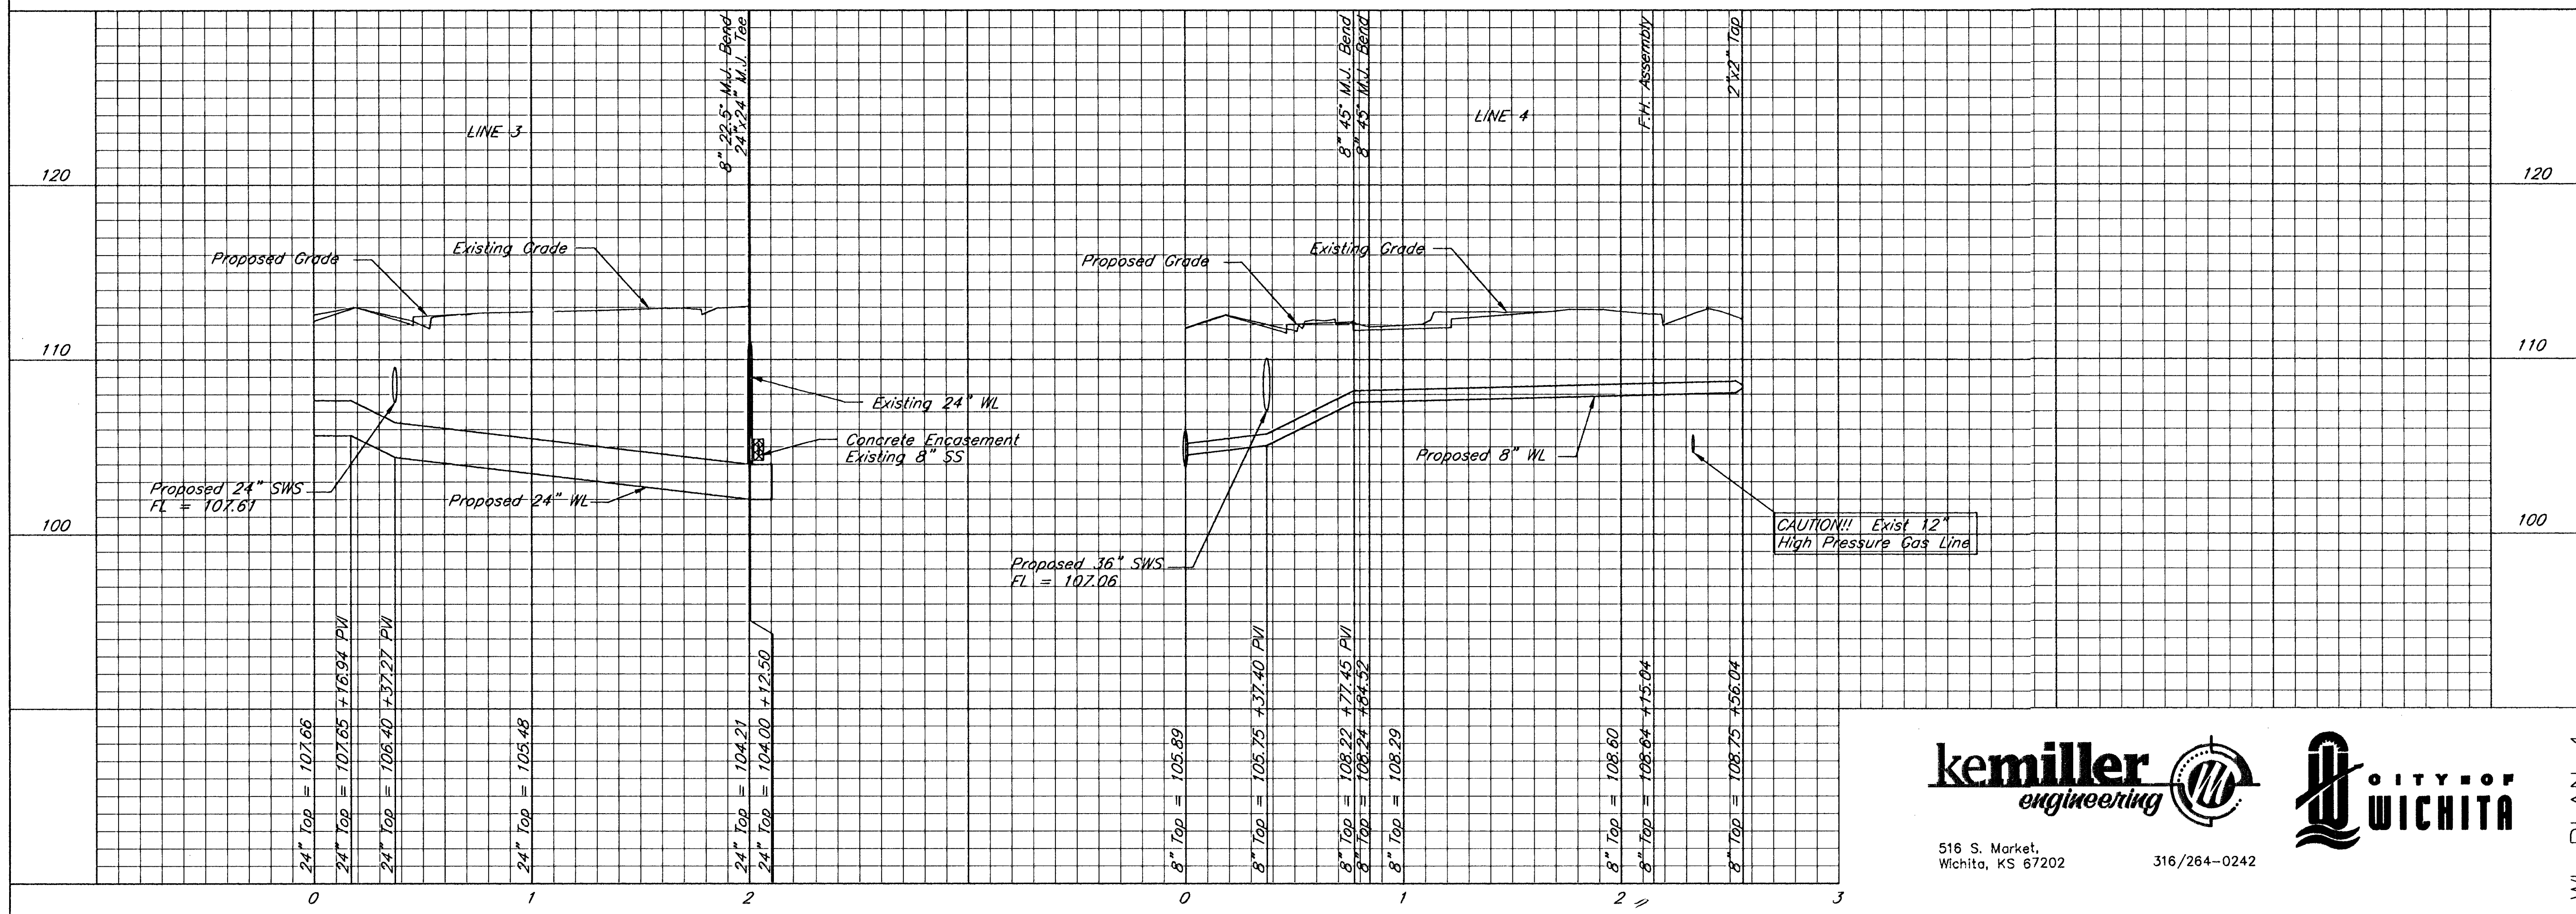
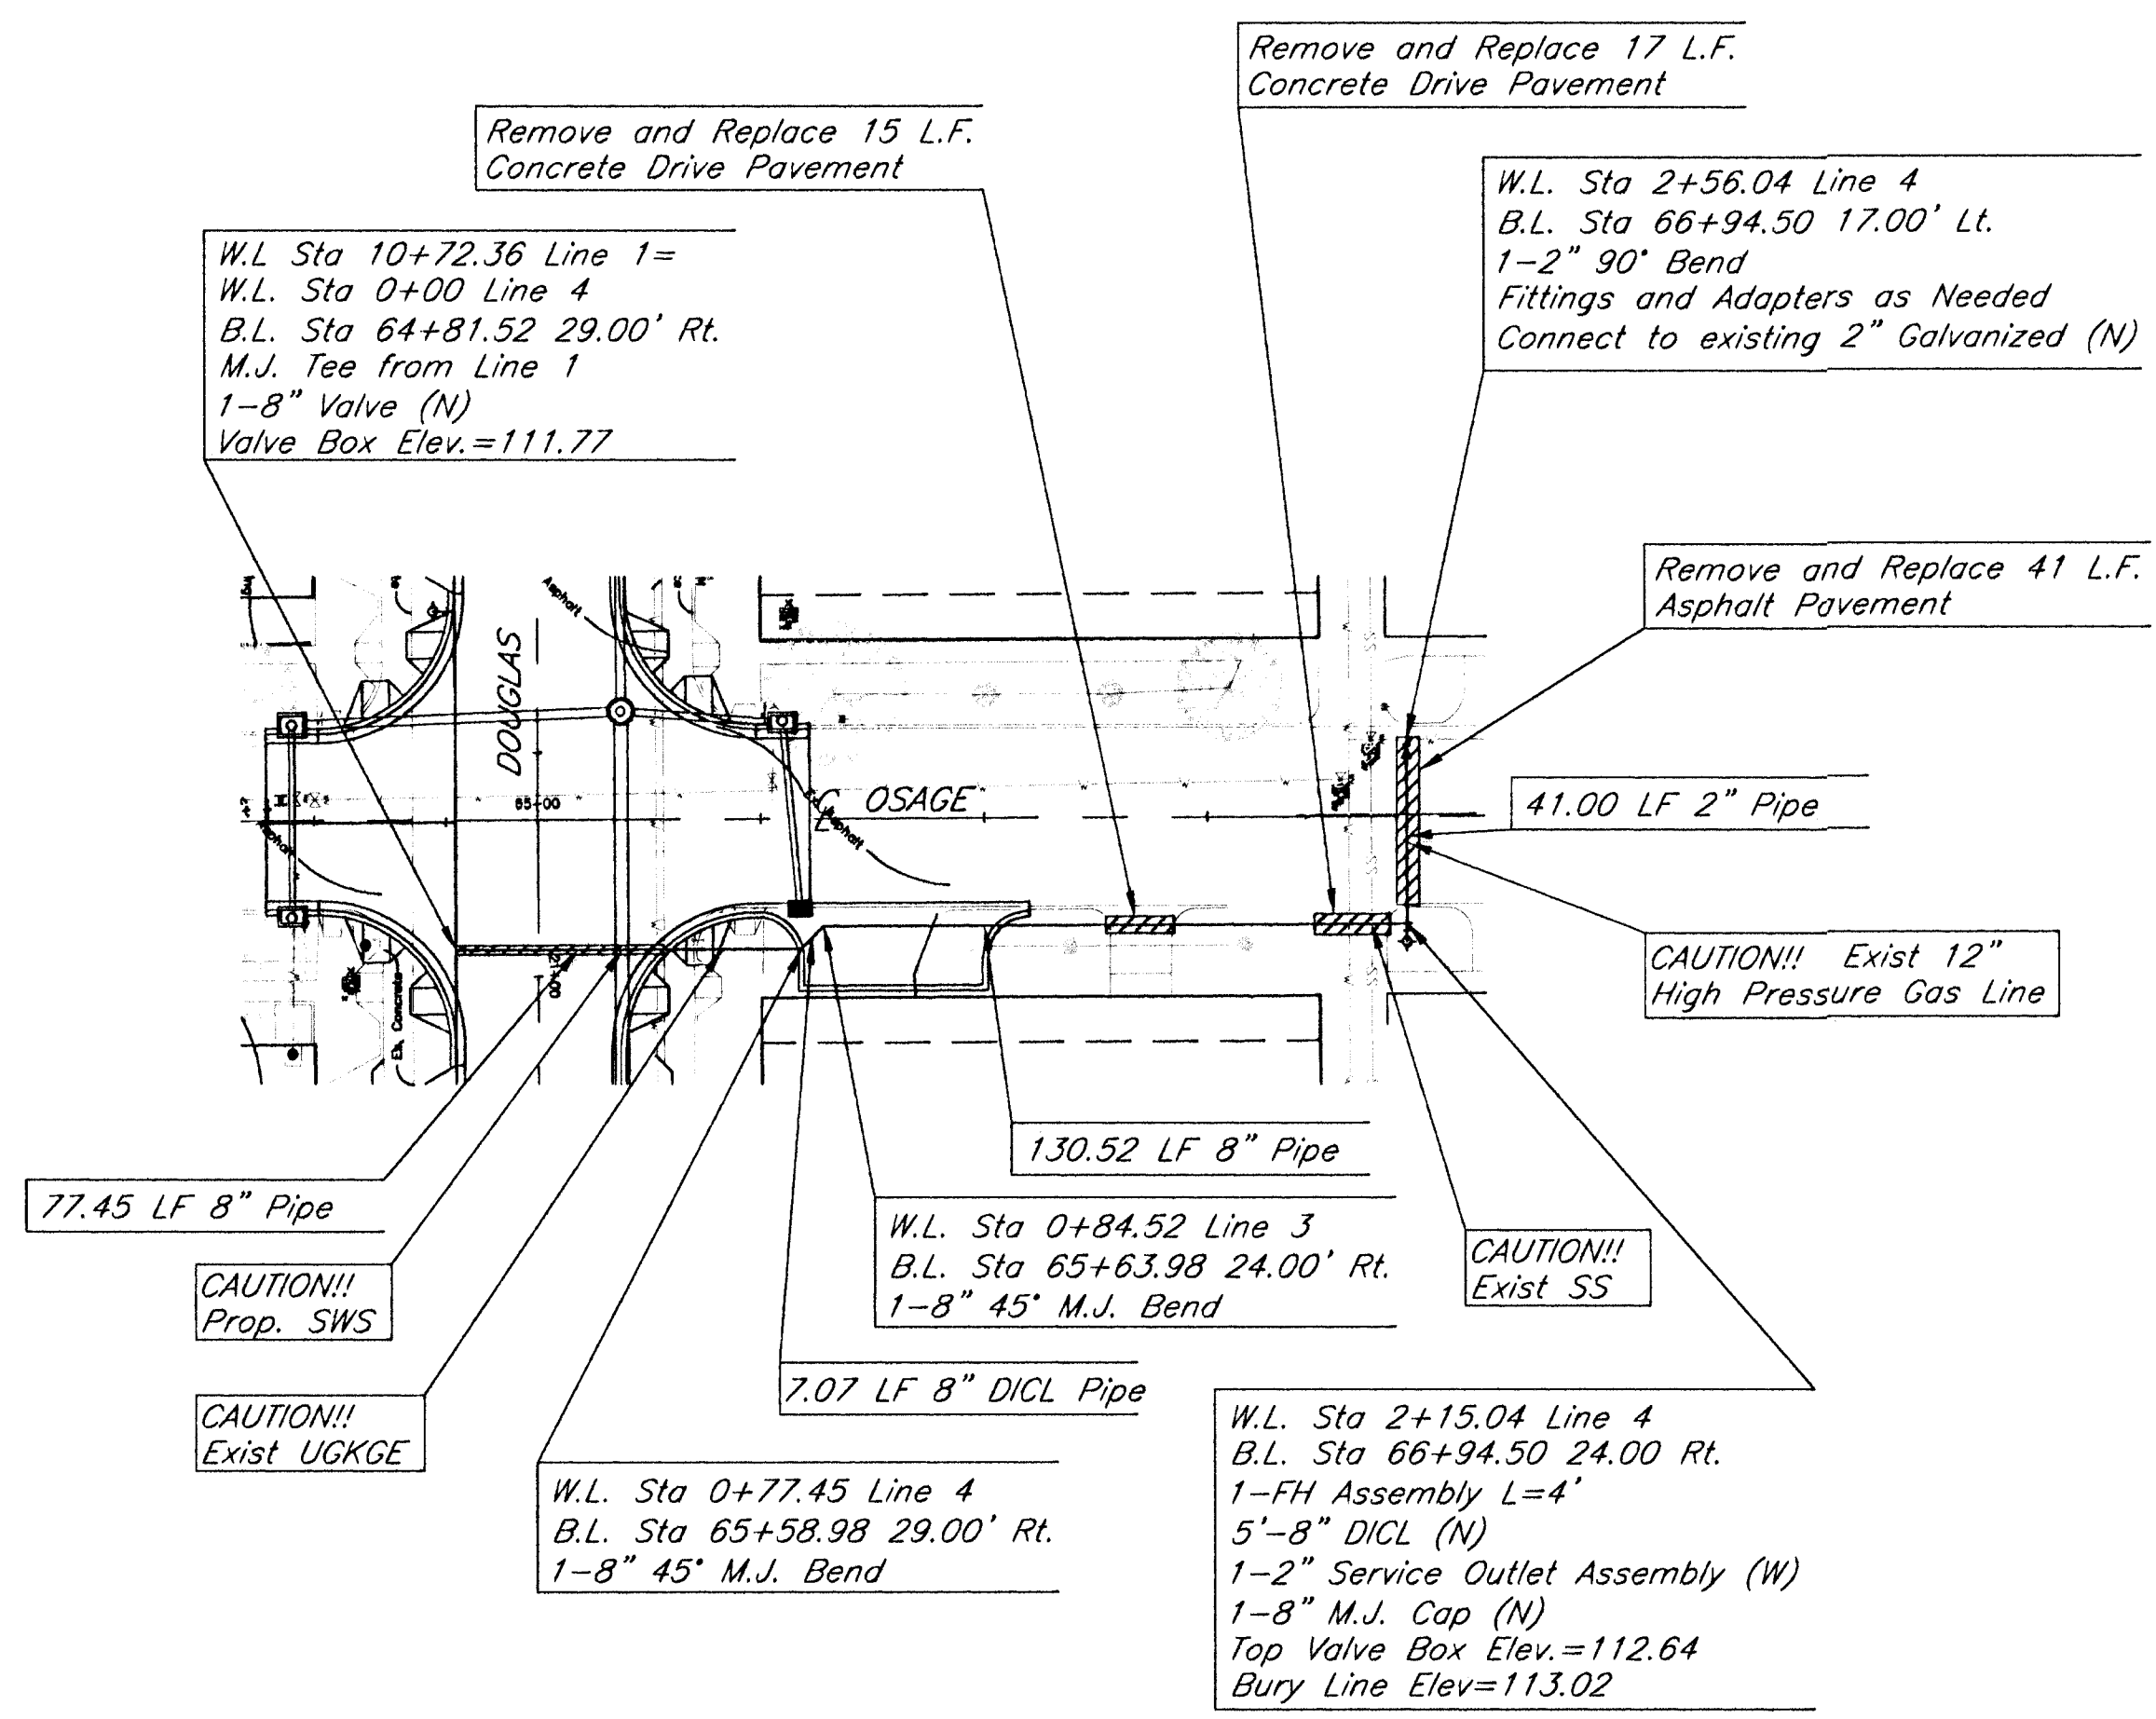


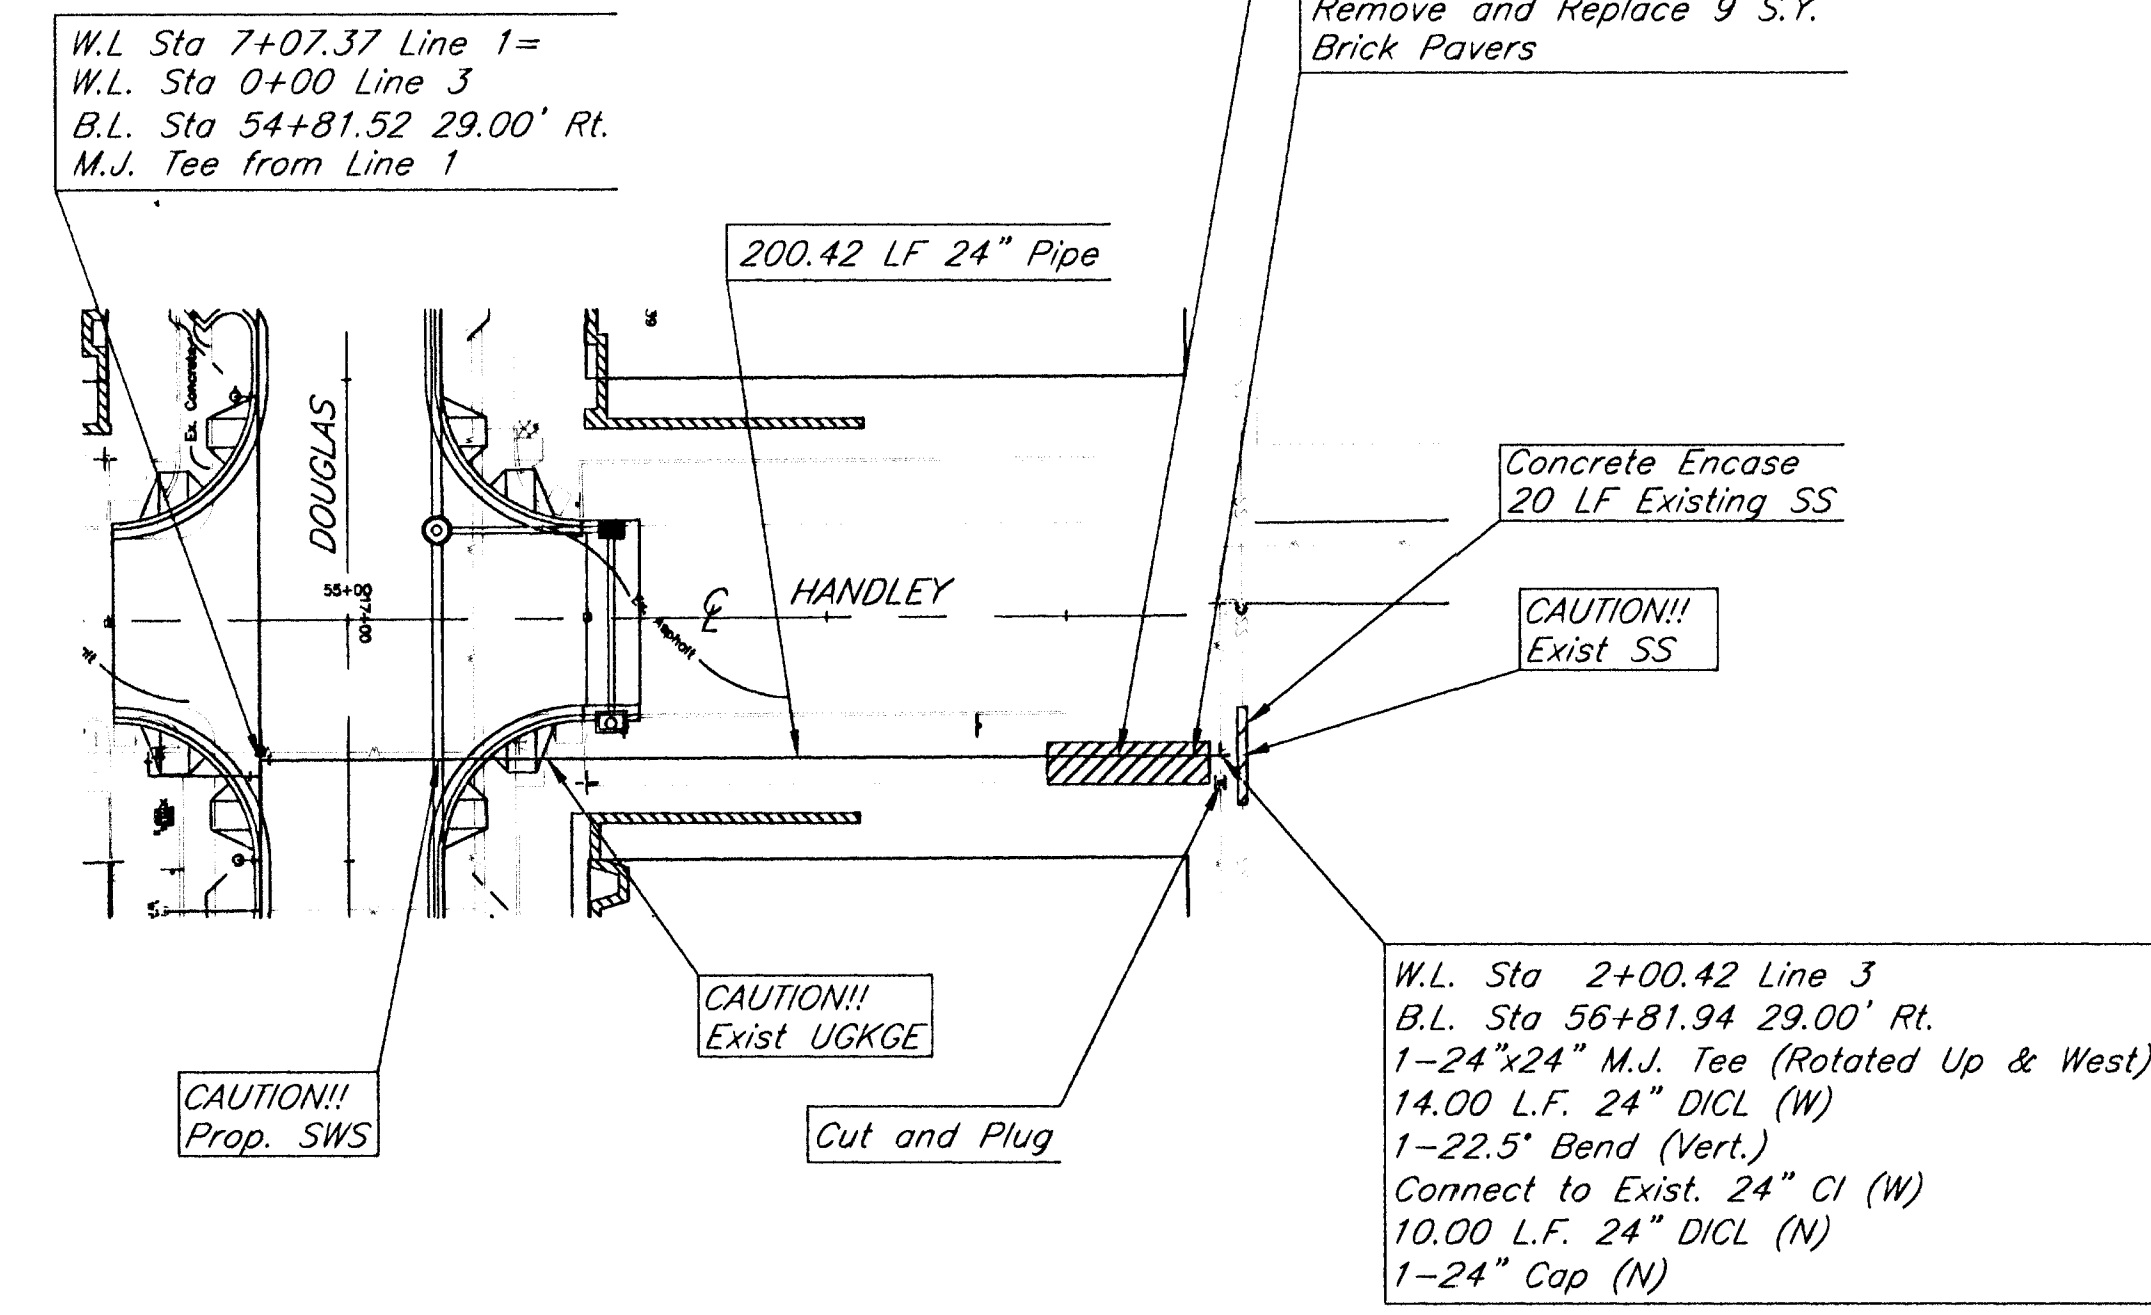

kemiller
engineering

516 S. Market,
Wichita, KS 67202

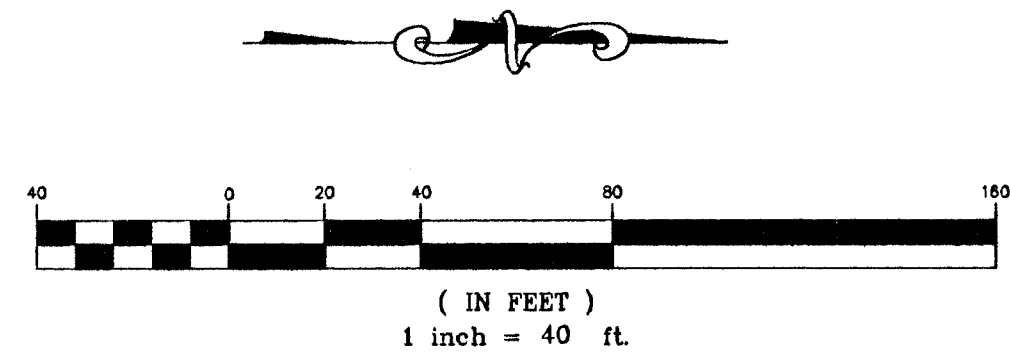

WL PLAN 4

MCCULLUGH VAN SICKLE & PERRY

ARCHITECTS • PLANNERS • LANDSCAPE ARCHITECTS
25 S. WASHINGTON WICHITA, KANSAS 67202
TEL 363-0046 • FAX 363-0046

WEST DOUGLAS STREETSCAPE
ARKANSAS RIVER TO SENECA
WICHITA, KANSAS

PROJECT NO. 448 89643
MVP PROJECT NO. 101008
DATE: August 7, 2002
REVISED: August 30, 2002

SHEET
CV 6.4