


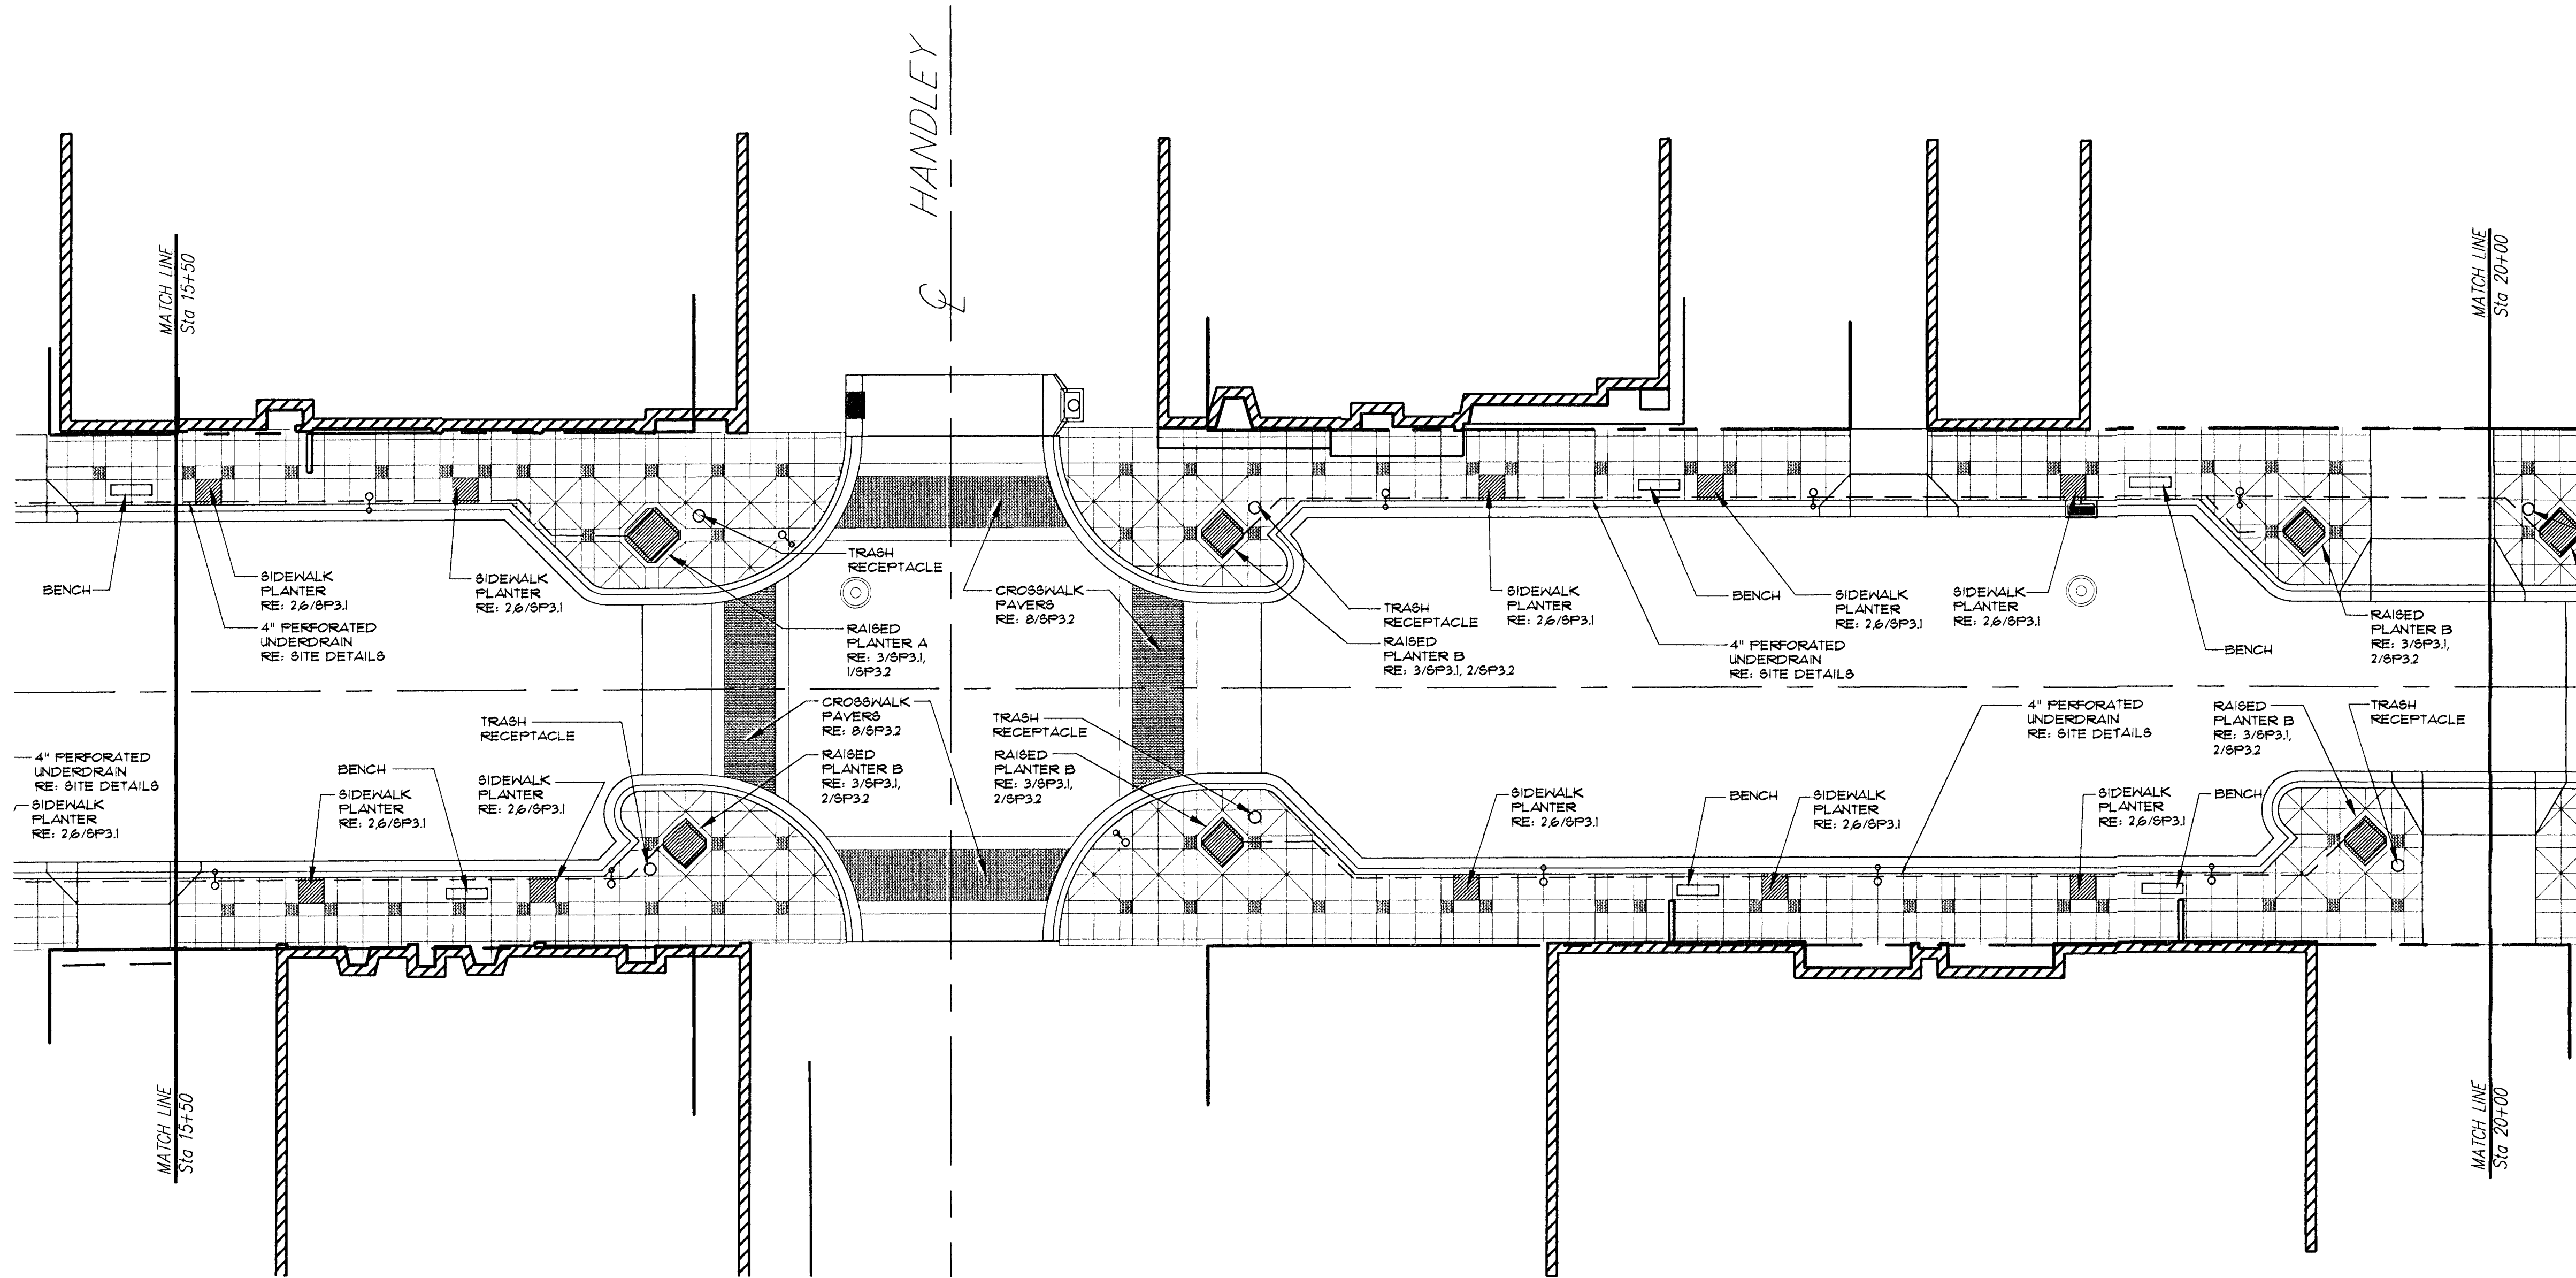

A STREETScape PLAN 2

0 10' 20' 30' 50'

SCALE: 1" = 20'-0"

NORTH



STREETScape PLAN 2


PROJECT NO. 472 83608
 MVP PROJECT NO. 101008
 DATE: AUGUST 1, 2002
 REVISED:
 REVISED CONST. SET:
 FEBRUARY 1, 2003

SHEET

SP1.2

WEST DOUGLAS STREETScape
 ARKANSAS RIVER TO SENECA
 WICHITA, KANSAS

ARCHITECTS • PLANNERS • LANDSCAPE ARCHITECTS
 125 S. WASHINGTON WICHITA, KANSAS 67202
 P.O. BOX 948 WICHITA, KANSAS 67201
 TEL 363-0049 • FAX 363-5465

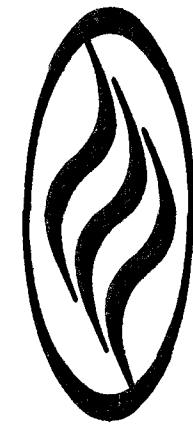

McCluggage VAN SICKLE & PERRY