


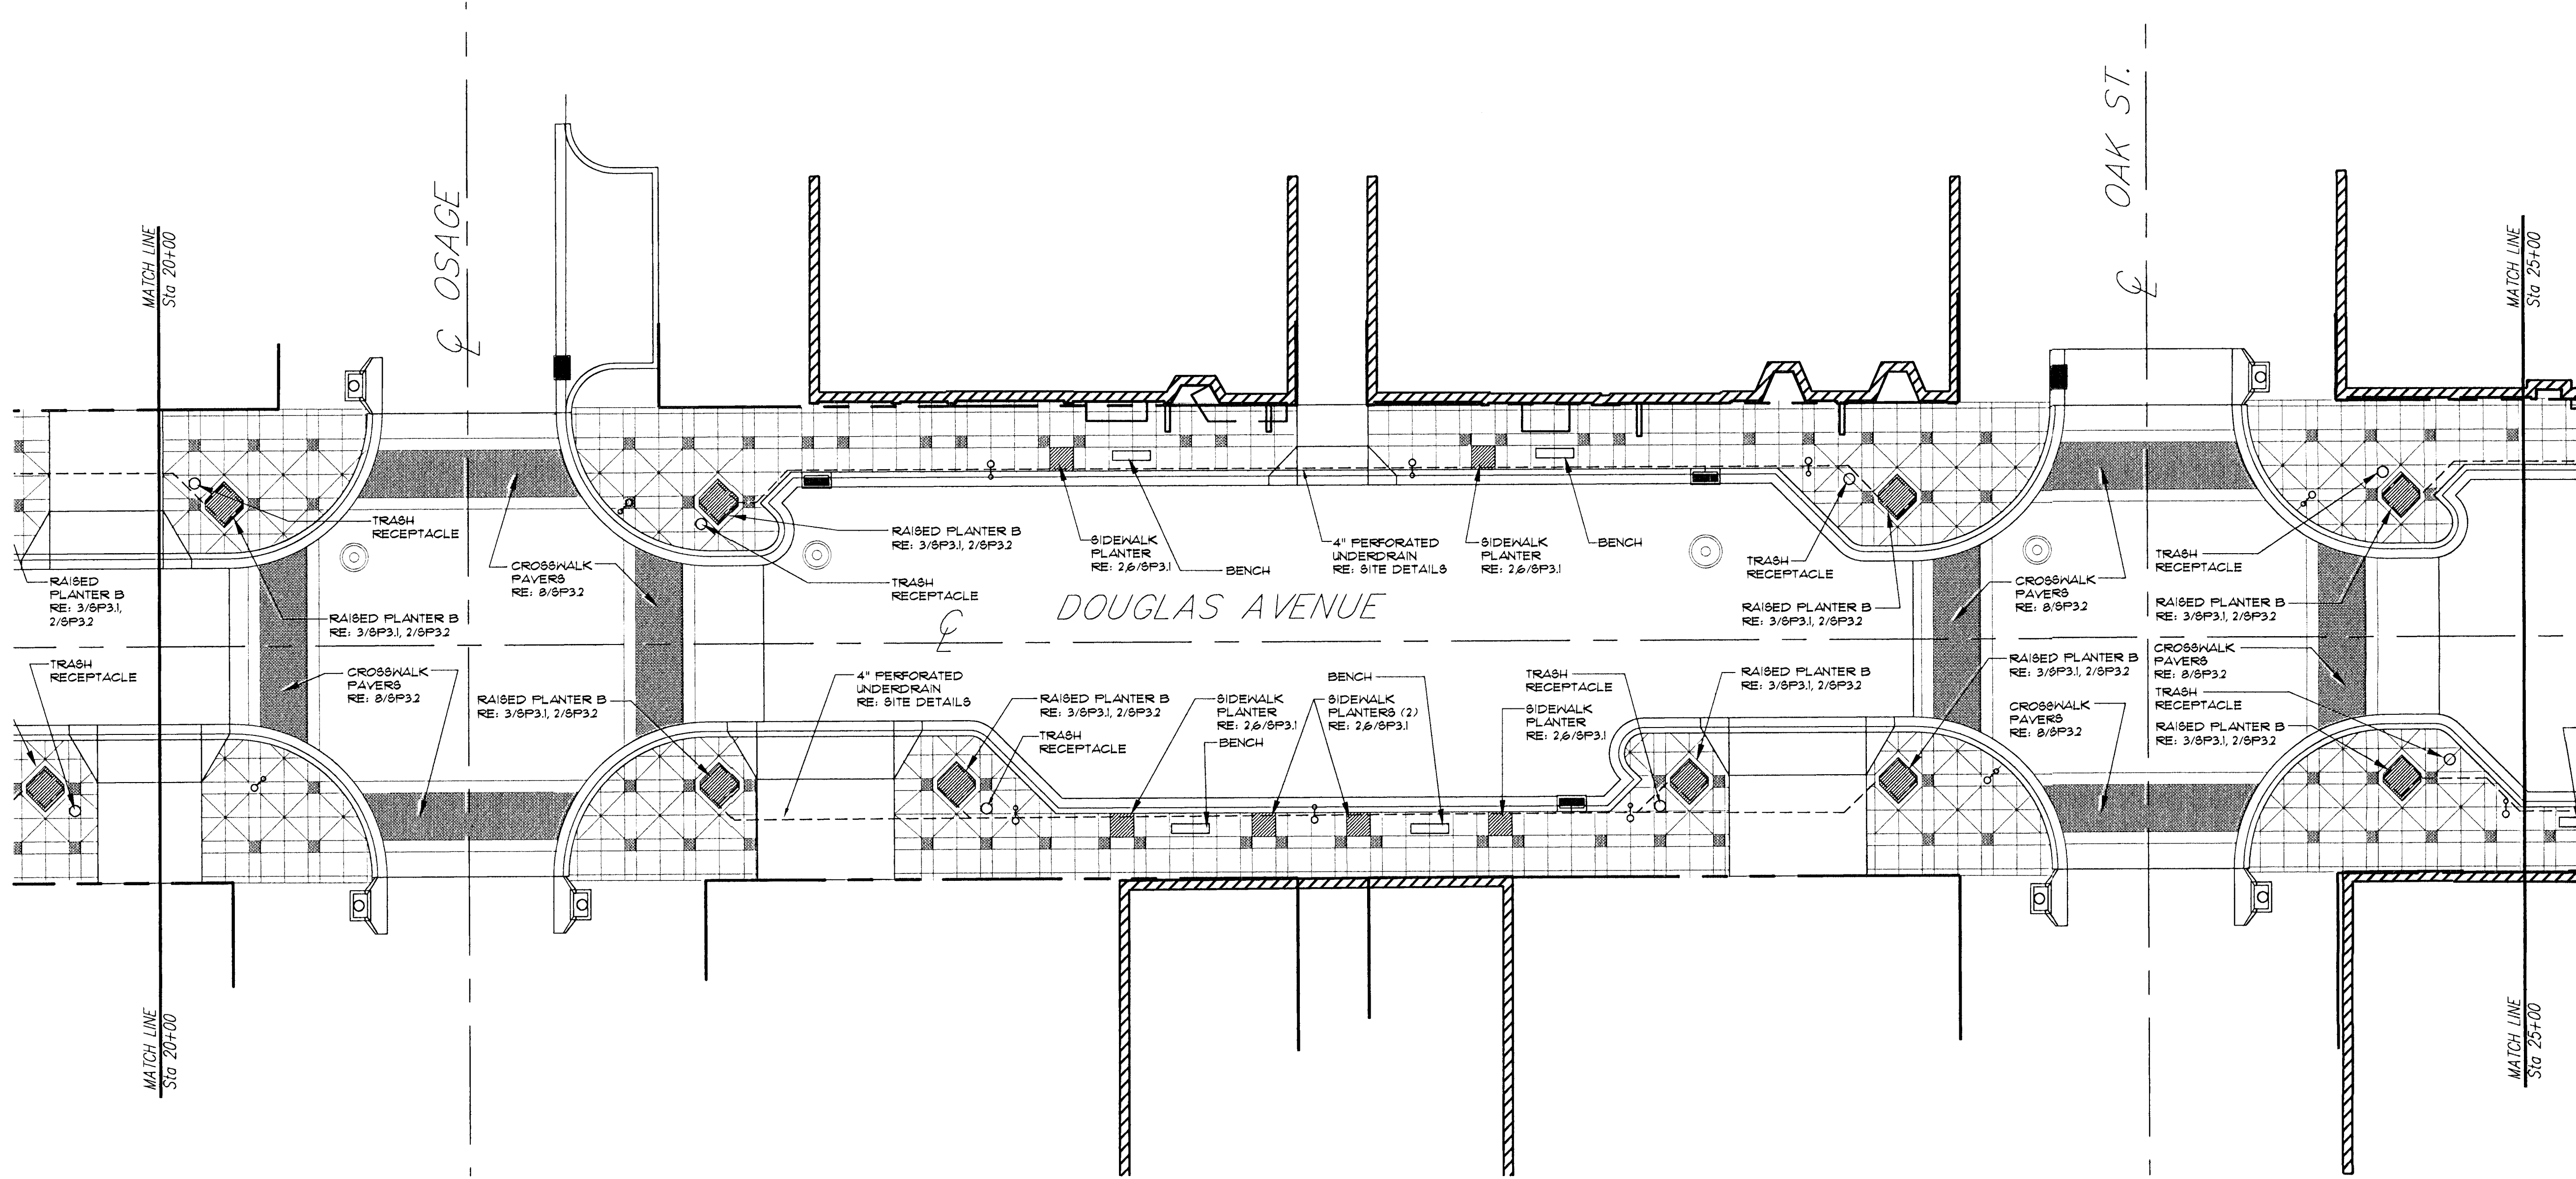

A STREETScape PLAN 3

0 10' 20' 30' 50'

SCALE: 1" = 20'-0"

NORTH



STREETScape PLAN 3

PROJECT NO. 472 836-08
 MVP PROJECT NO. 10/008
 DATE: AUGUST 1, 2002
 REVISED:
 REVISED CONST. SET:
 FEBRUARY 1, 2003

SHEET

SP1.3

**WEST DOUGLAS STREETSCAPE
 ARKANSAS RIVER TO SENECA
 WICHITA, KANSAS**

ARCHITECTS • PLANNERS • LANDSCAPE ARCHITECTS
 122 S. WASHINGTON WICHITA, KANSAS 67202
 P.O. BOX 948 WICHITA, KANSAS 67201
 TEL. 316.261.0438 • FAX 316.261.5465

MCCULLUGH VAN SICKLE & PERRY