


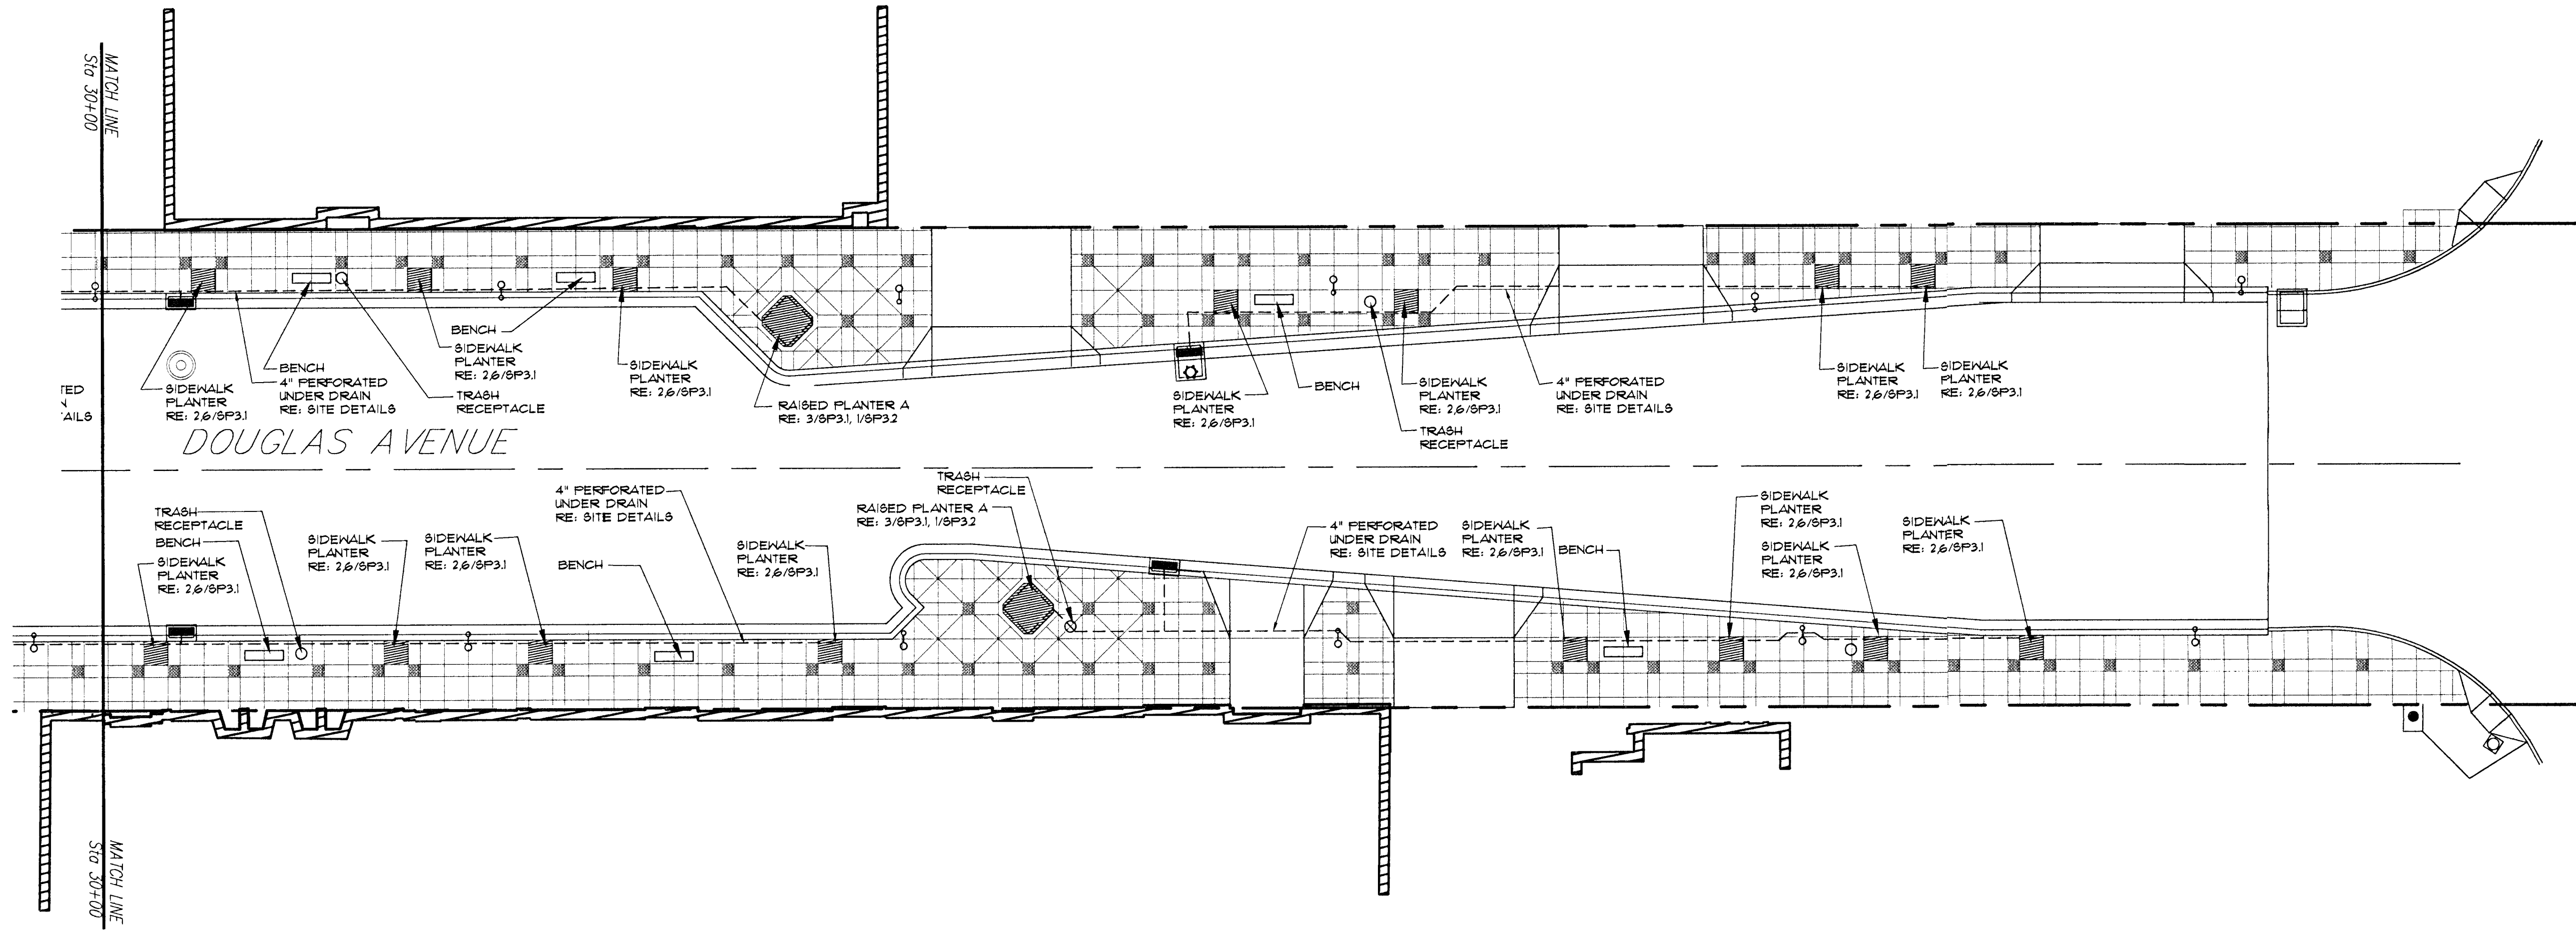

(A) STREETScape PLAN 5

0' 10' 20' 30' 50'

SCALE: 1" = 20'-0"

NORTH



STREETScape PLAN 5

SHEET

SP1.5

PROJECT NO. 472 83608
 MYP PROJECT NO. 101008
 DATE: AUGUST 1, 2002
 REVISED:
 REVISED CONST. SET:
 FEBRUARY 1, 2003

**WEST DOUGLAS STREETScape
 ARKANSAS RIVER TO SENECA
 WICHITA, KANSAS**

ARCHITECTS • PLANNERS • LANDSCAPE ARCHITECTS
 123 S. WASHINGTON WICHITA, KANSAS 67202
 P.O. BOX 346 WICHITA, KANSAS 67201
 TEL. 360.2040 • FAX 360.2466

MCCUUGAGE VAN SICKLE & PERRY