



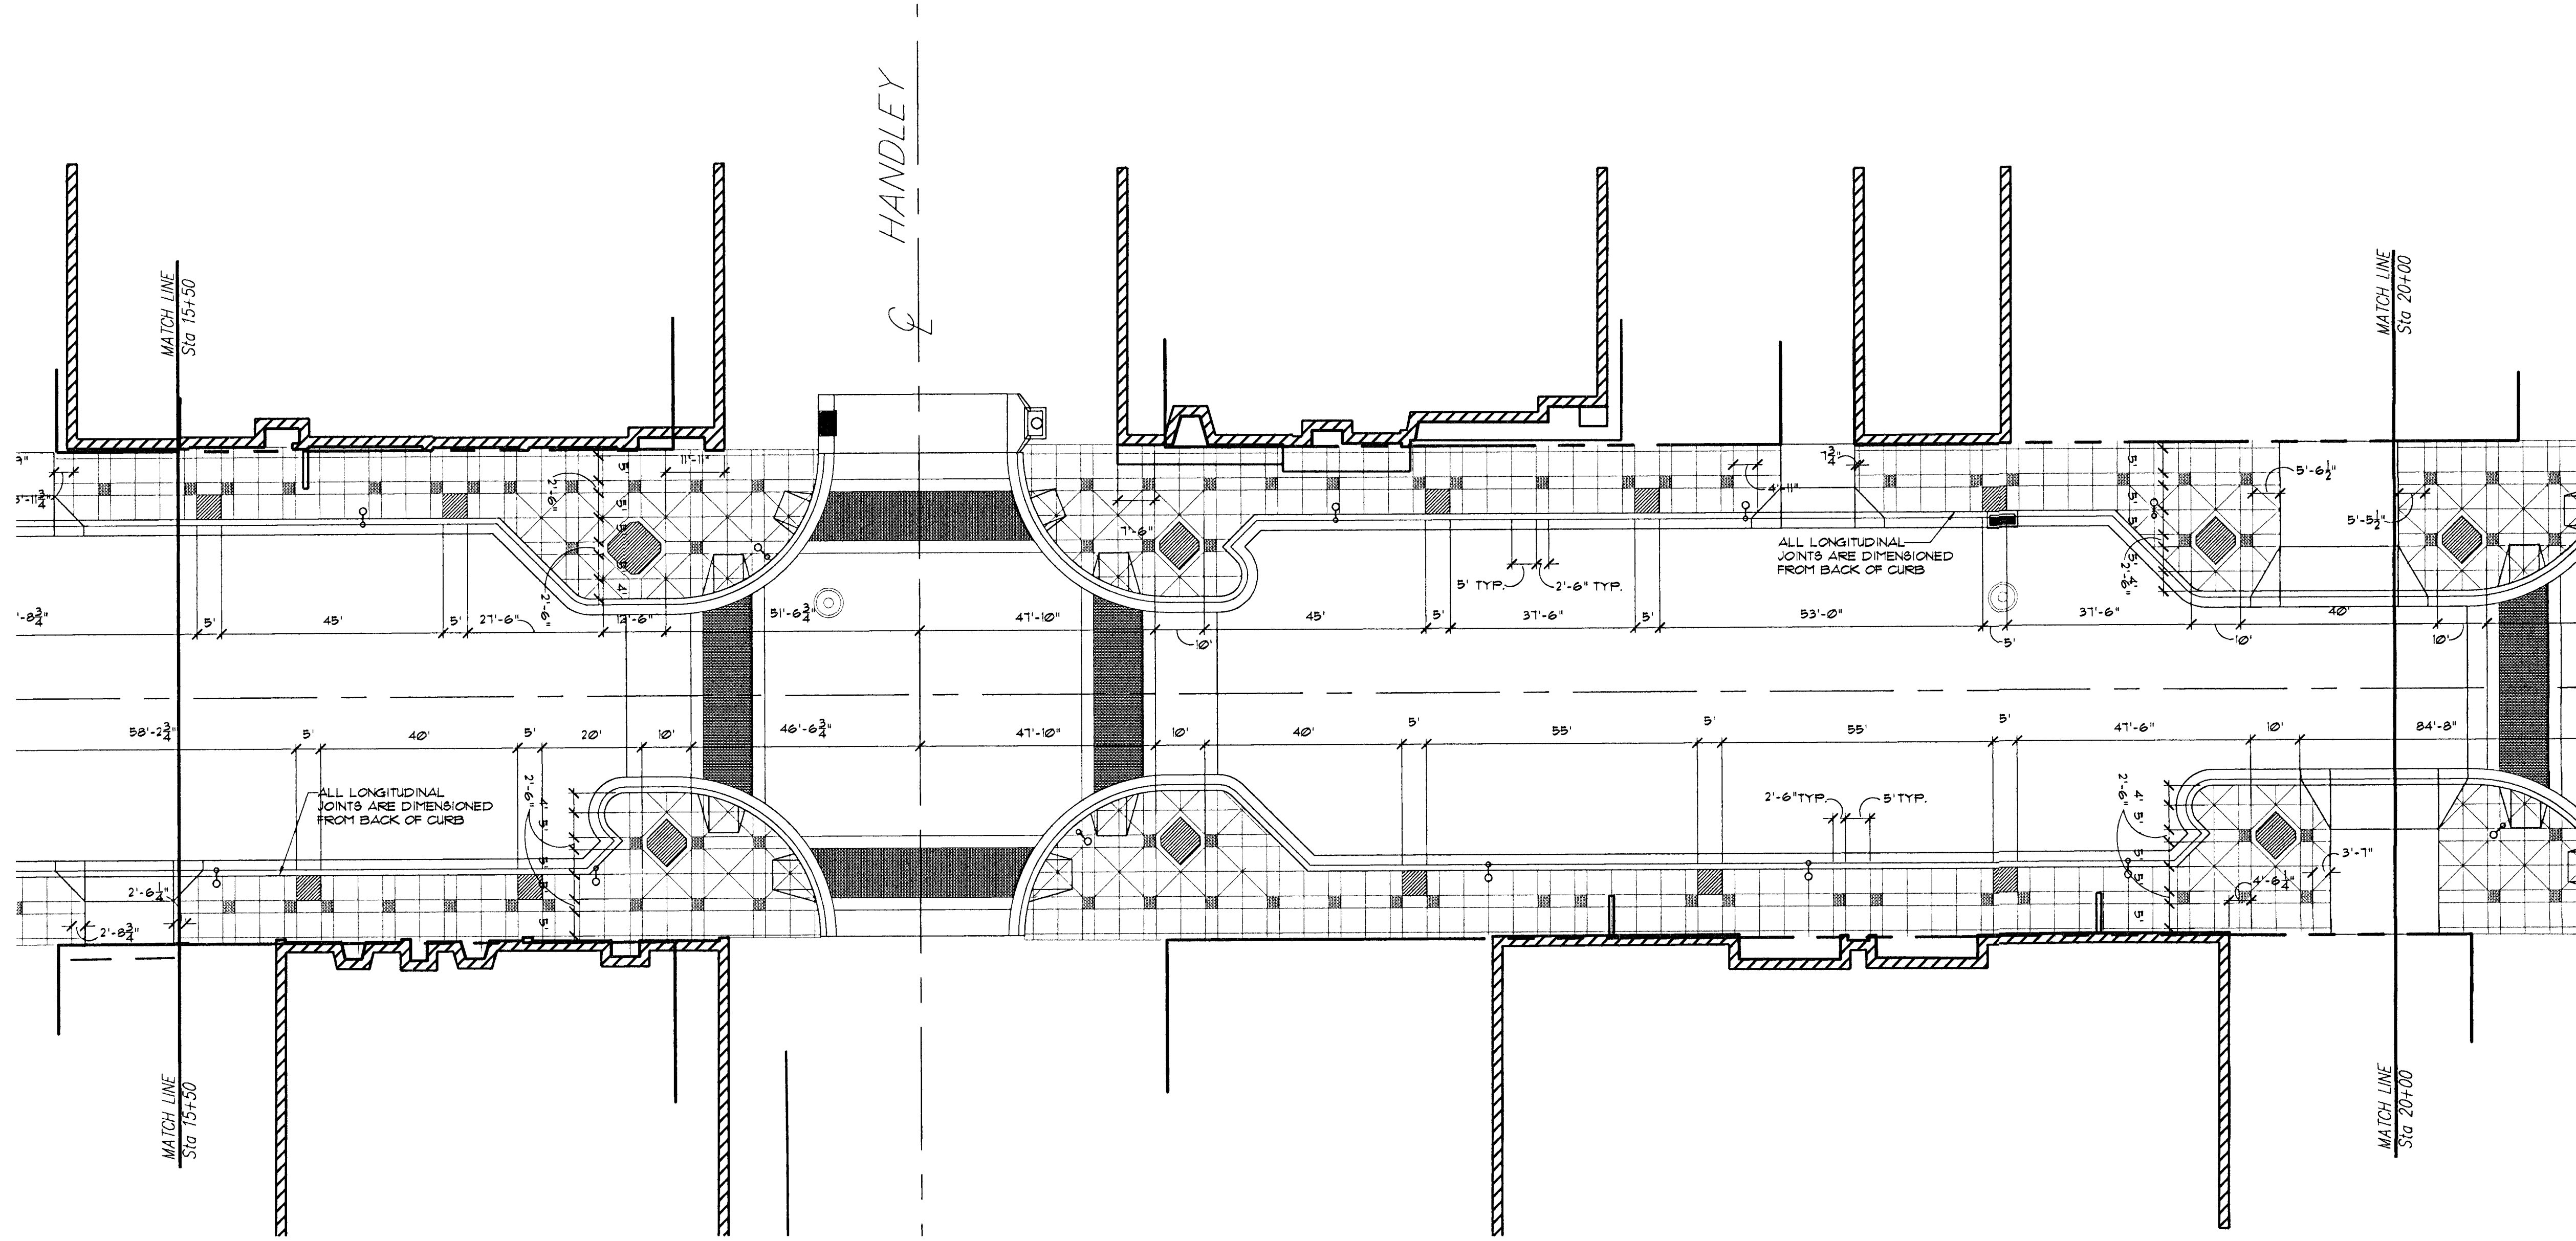

A

LAYOUT PLAN 2

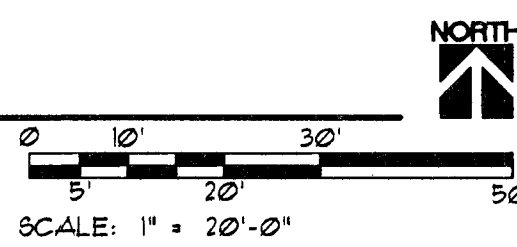

LAYOUT PLAN 2

PROJECT NO. 472 83608
MVP PROJECT NO. 101008
DATE: AUGUST 1, 2001
REVISED:
REVISED CONST. SET:
FEBRUARY 1, 2003

WEST DOUGLAS STREETSCAPE
ARKANSAS RIVER TO SENECA
WICHITA, KANSAS

ARCHITECTS • PLANNERS • LANDSCAPE ARCHITECTS
122 S. WASHINGTON WICHITA, KANSAS 67202
P.O. BOX 398 WICHITA, KANSAS 67201
PH. 316.262.0481 • FAX 316.262.0485
MCCULLUGH VAN SICKLE & PERRY

SHEET
SP2.2