


A LAYOUT PLAN 3

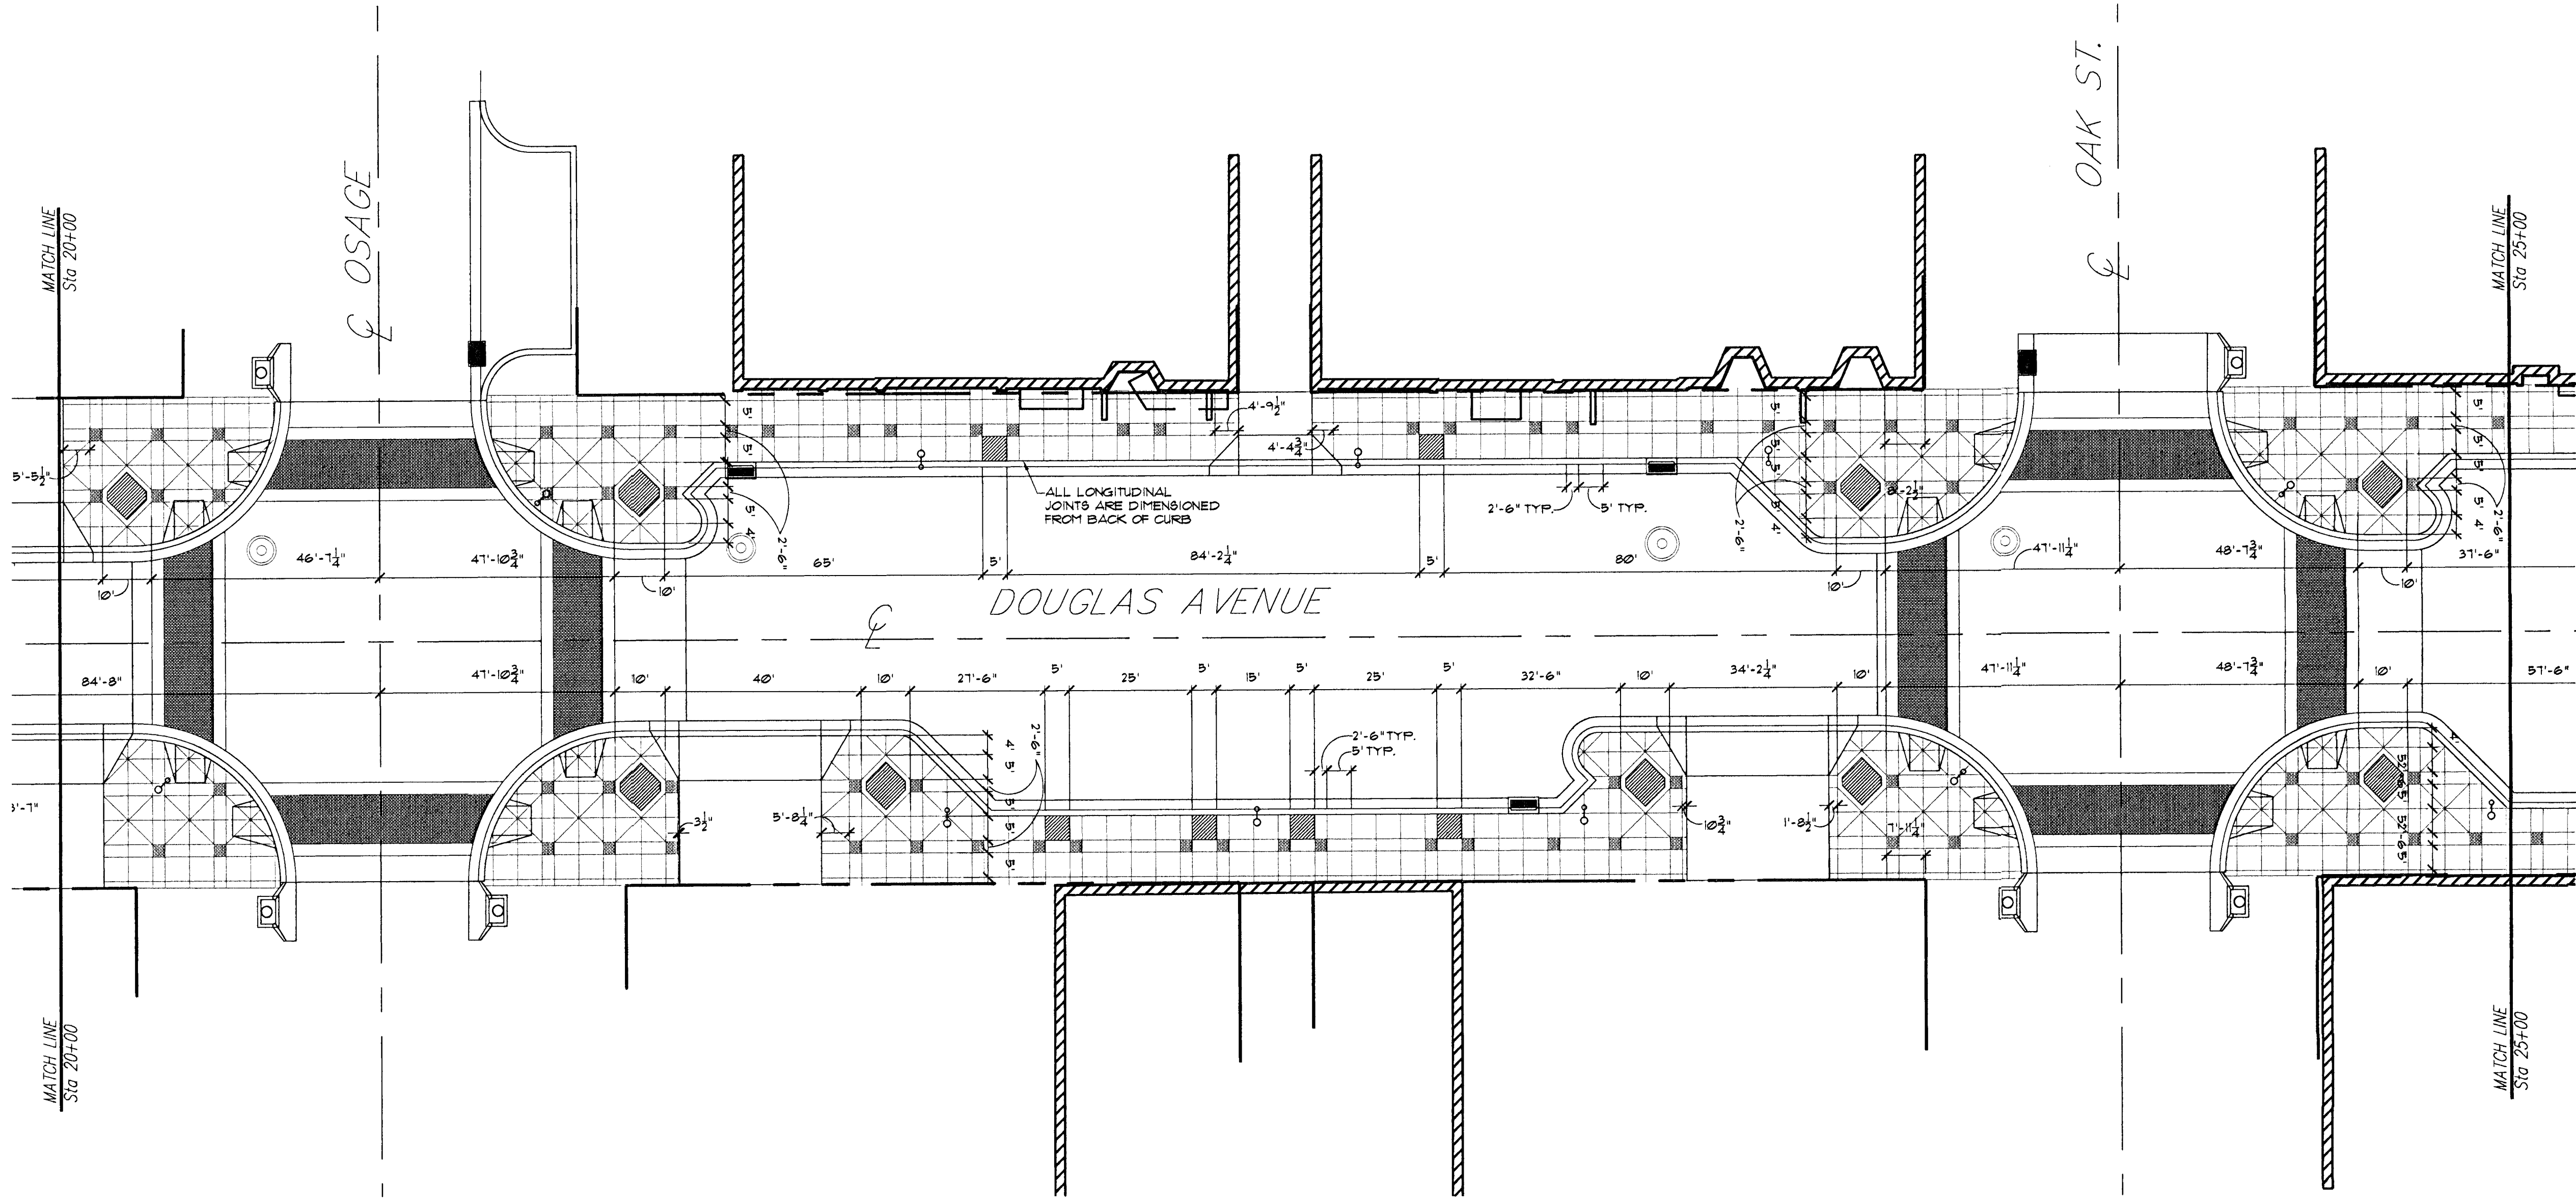

LAYOUT PLAN 3

PROJECT NO. 412 83608
 MVP PROJECT NO. 101008
 DATE: AUGUST 1, 2002
 REVISED:
 REVISED CONST. SET:
 FEBRUARY 1, 2003

SHEET
SP2.3

WEST DOUGLAS STREETSCAPE
ARKANSAS RIVER TO SENECA
WICHITA, KANSAS

ARCHITECTS • PLANNERS • LANDSCAPE ARCHITECTS
 22 S. WASHINGTON WICHITA, KANSAS 67202
 P.O. BOX 308 WICHITA, KANSAS 67201
 TEL 316.262.0465 • FAX 316.262.0465
MCQUIGGAGE VAN SICKLE & PERRY