


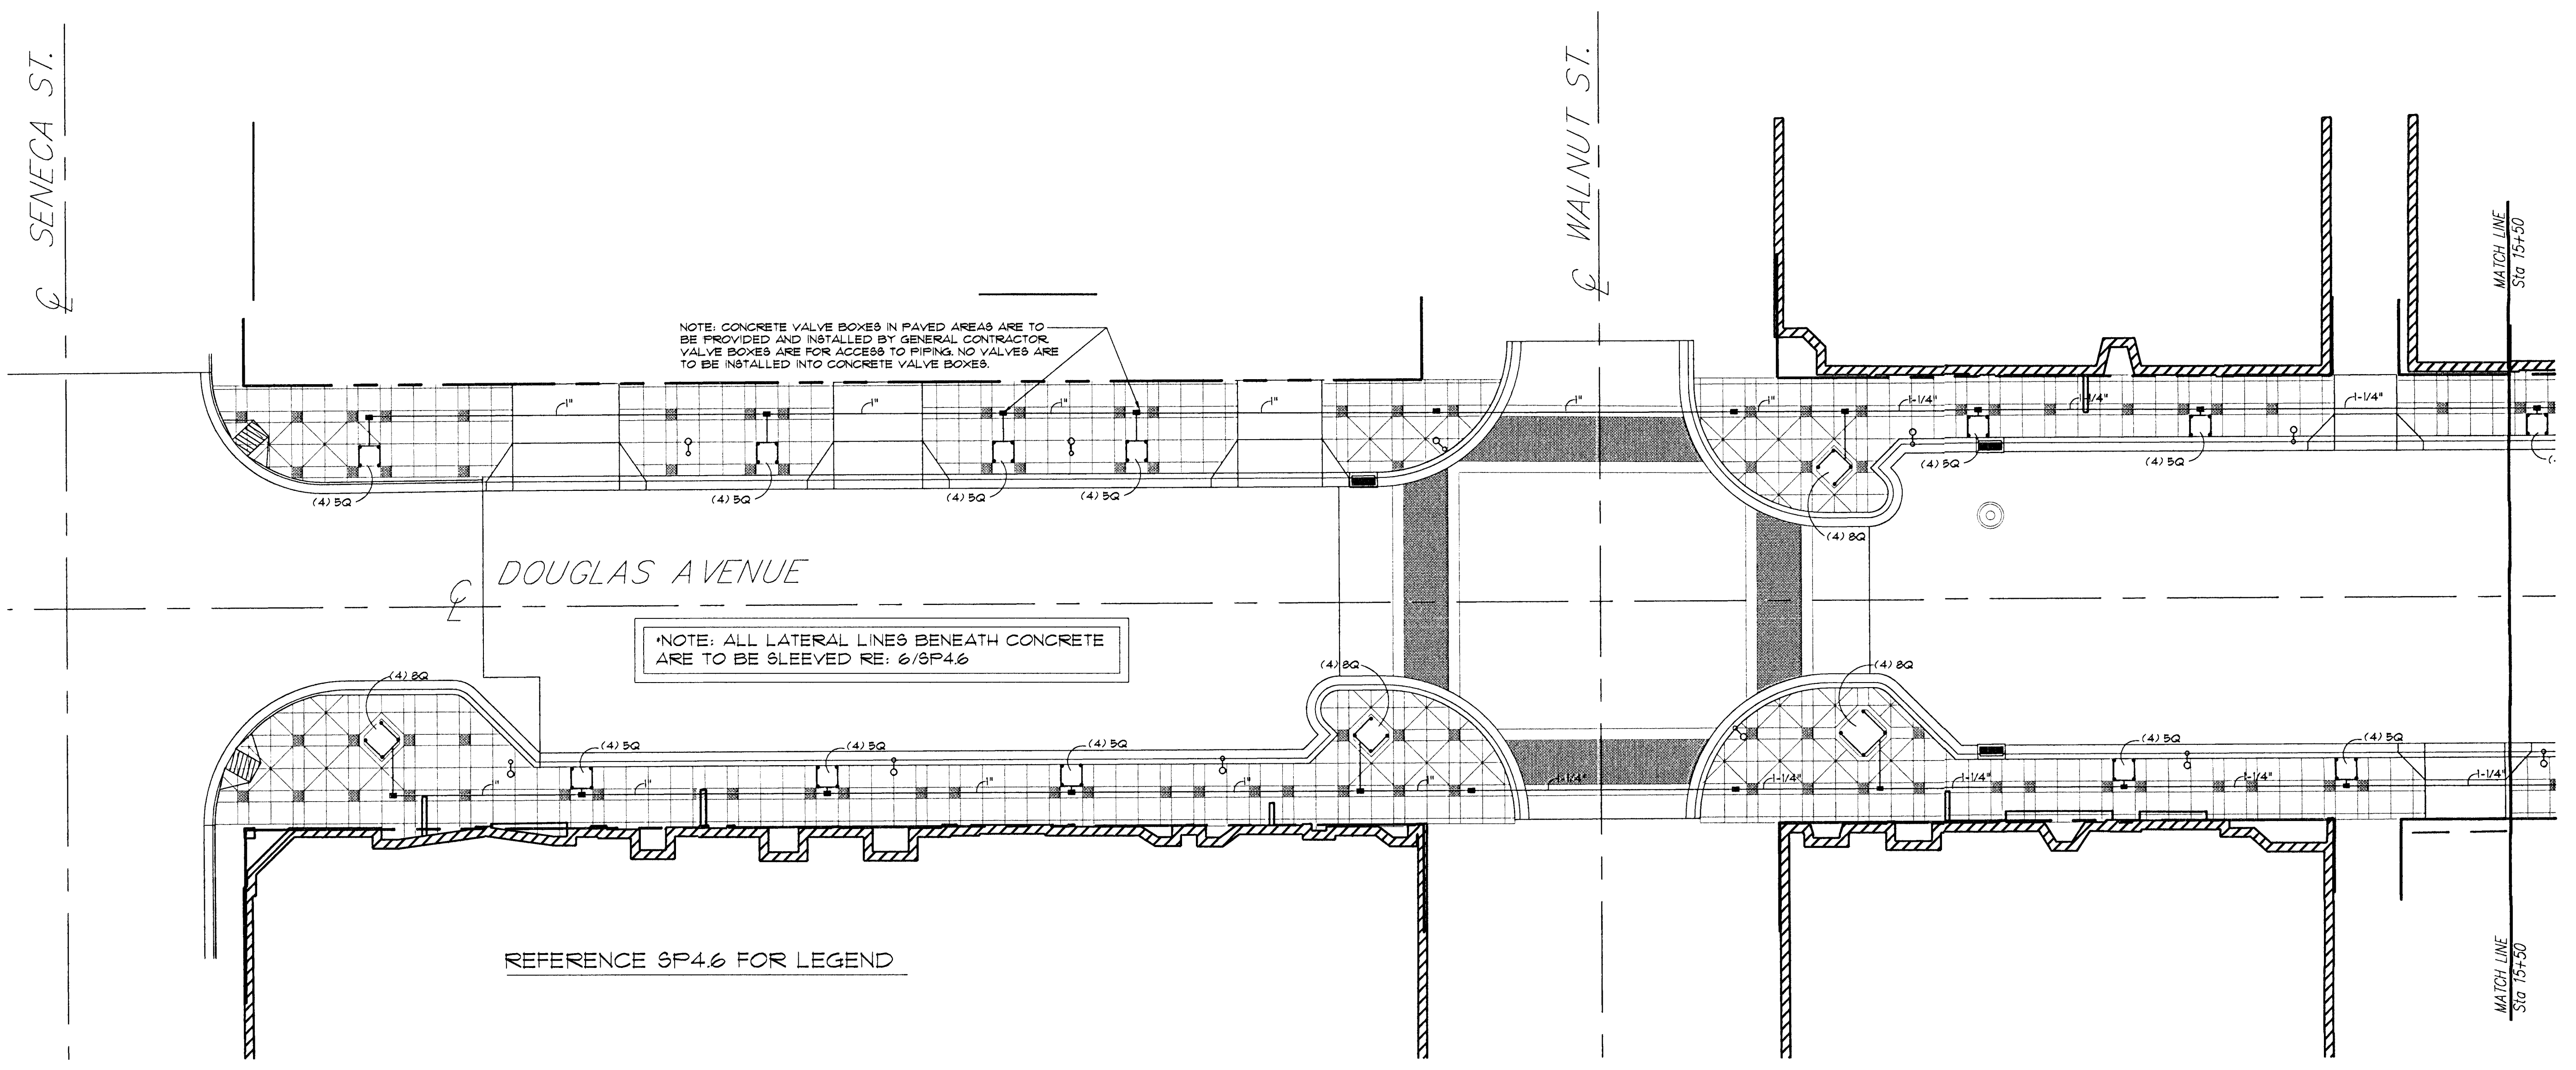

**A** IRRIGATION PLAN 1

0 5' 10' 20' 30' 50'

SCALE: 1" = 20'-0"

NORTH



IRRIGATION PLAN 1

PROJECT NO. 472 83608  
 MYP PROJECT NO. 101008  
 DATE: AUGUST 1, 2002  
 REVISED:  
 REVISED CONST. SET:  
 FEBRUARY 1, 2003

SHEET  
**SP4.1**

**WEST DOUGLAS STREETSCAPE  
 ARKANSAS RIVER TO SENECA  
 WICHITA, KANSAS**

ARCHITECTS • PLANNERS • LANDSCAPE ARCHITECTS  
 121 S. WASHINGTON WICHITA, KANSAS 67202  
 P.O. BOX 394 WICHITA, KANSAS 67201  
 TEL 316.262.0408 • FAX 316.262.5468

**MCCUUGAGE VAN SICKLE & PERRY**