



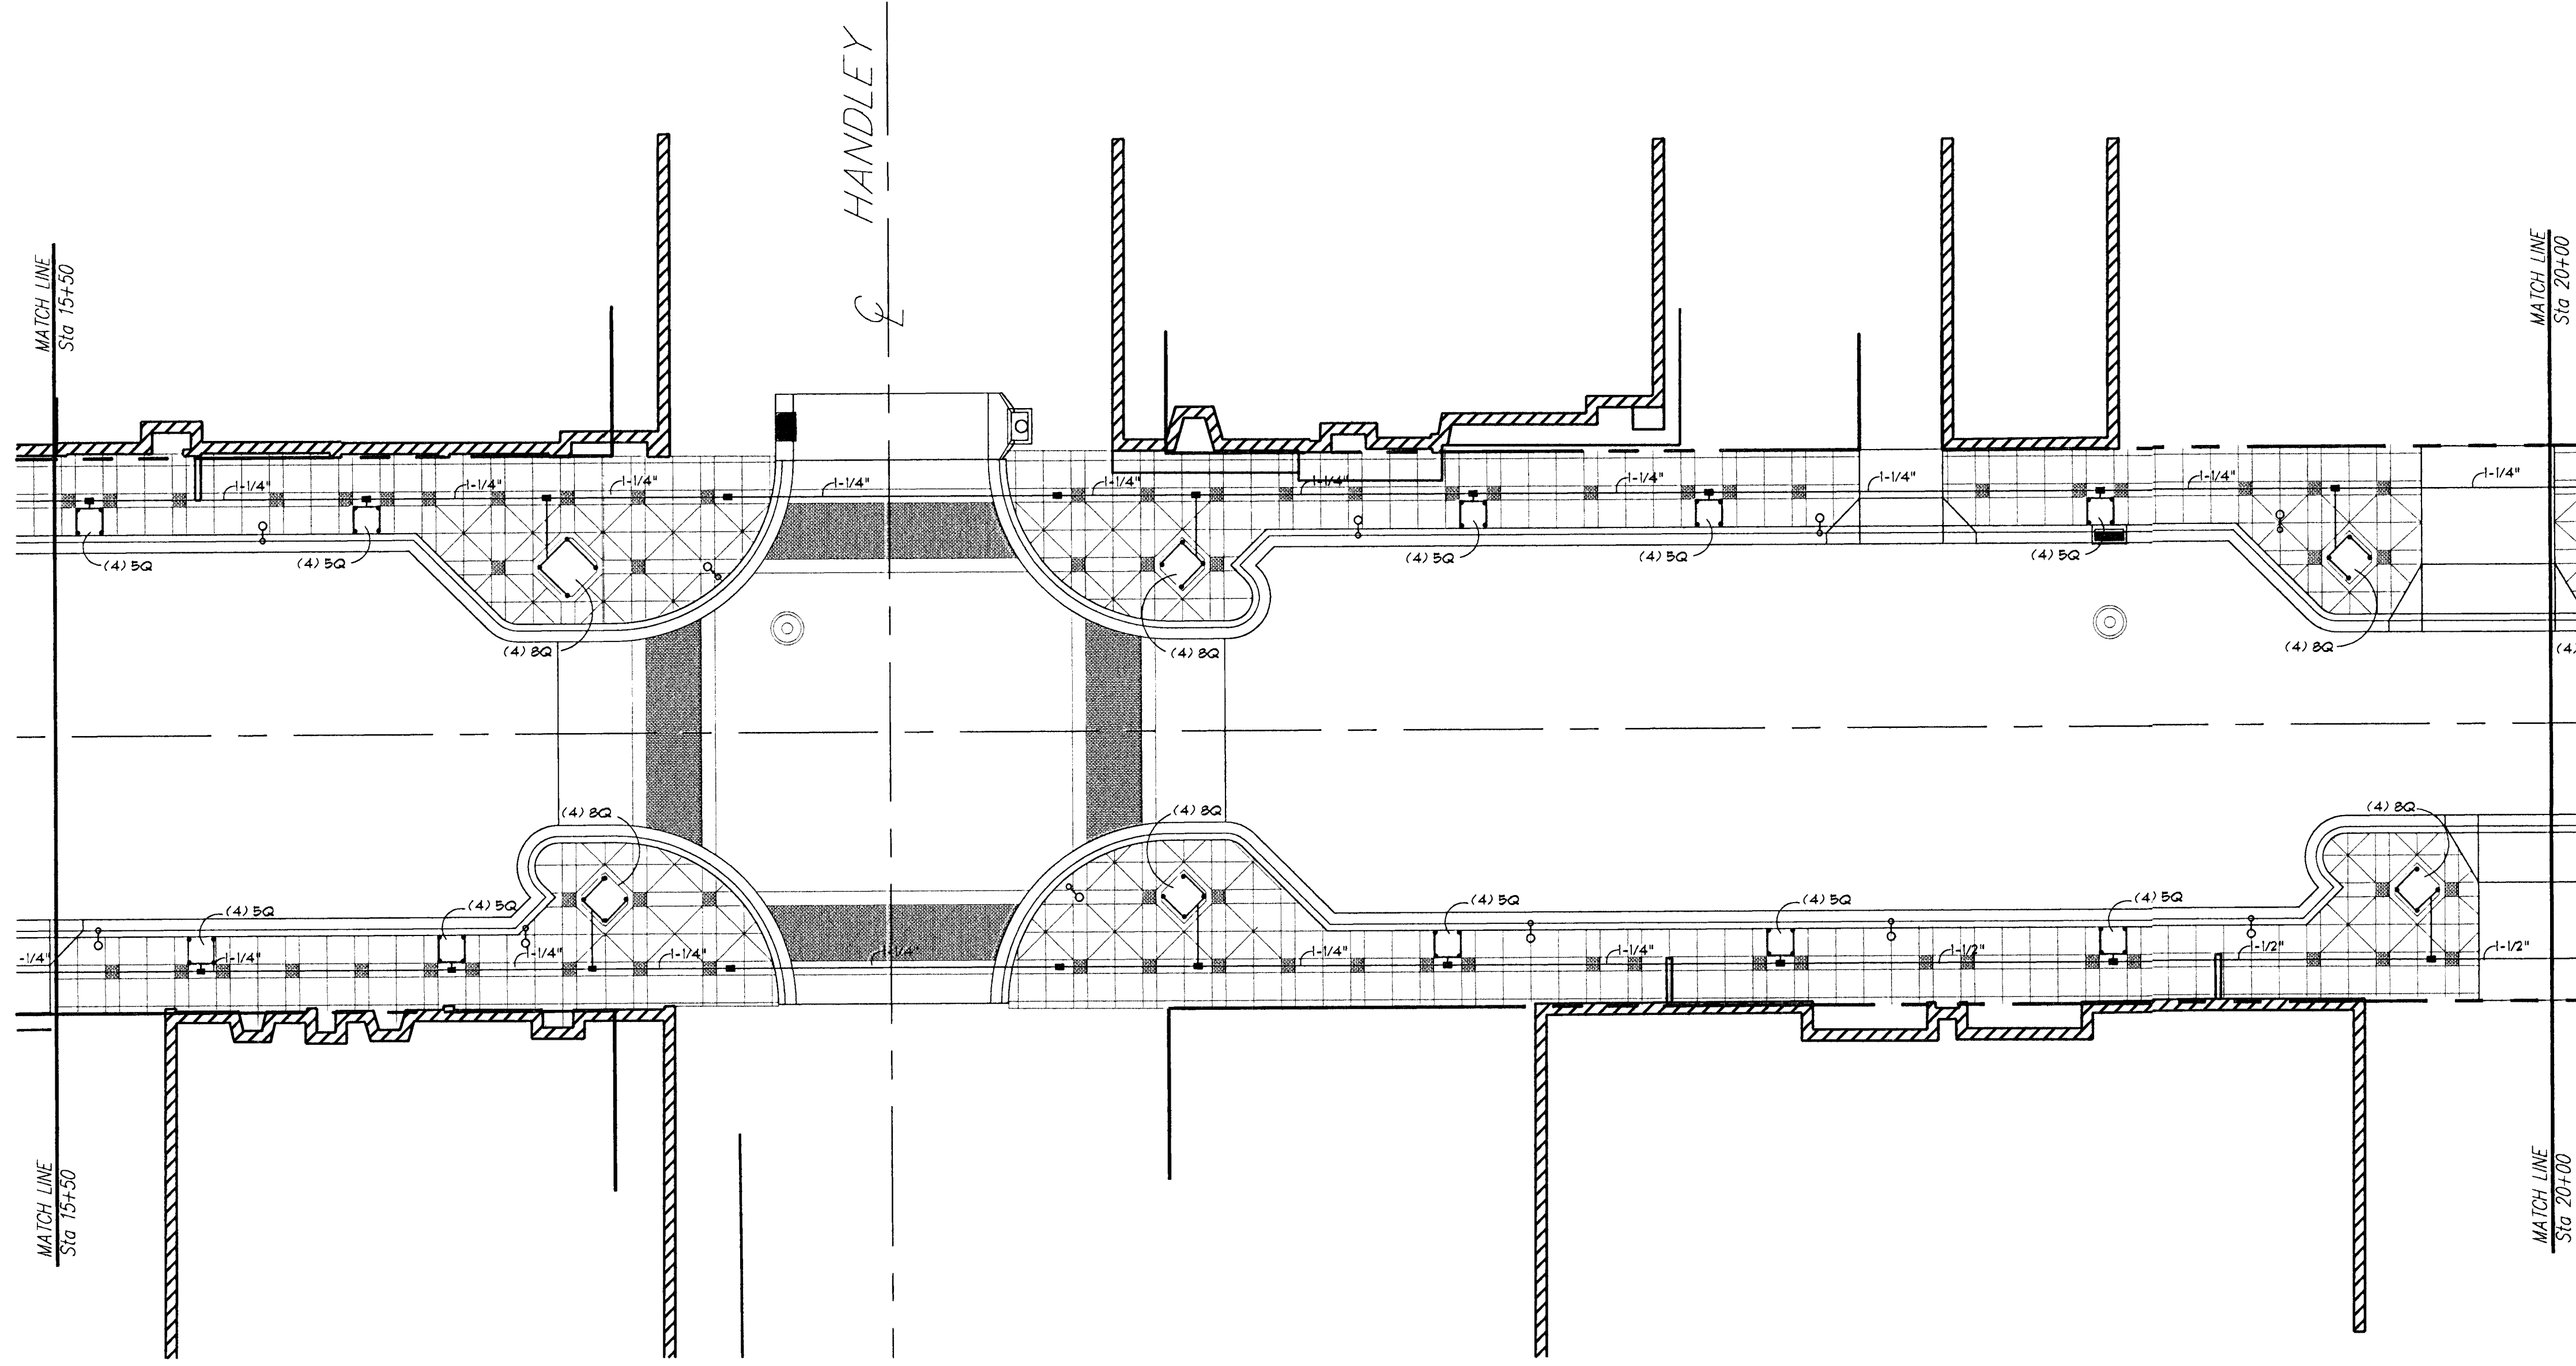

A

IRRIGATION PLAN 2

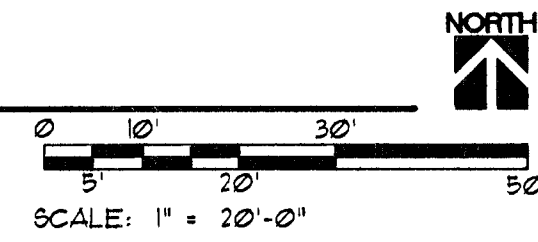

IRRIGATION PLAN 2


PROJECT NO. 412 83608
 MVP PROJECT NO. 101008
 DATE: AUGUST 1, 2002
 REVISED:
 REVISED CONST. SET:
 FEBRUARY 1, 2003

SHEET

SP4.2

WEST DOUGLAS STREETSCAPE
 ARKANSAS RIVER TO SENECA
 WICHITA, KANSAS

ARCHITECTS • PLANNERS • LANDSCAPE ARCHITECTS
 123 S. WASHINGTON WICHITA, KANSAS 67202
 P.O. BOX 346 WICHITA, KANSAS 67201
 TEL 3602045 • FAX 3602046

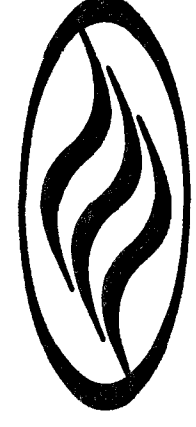

MCCLUGGAGE VAN SICKLE & PERRY