


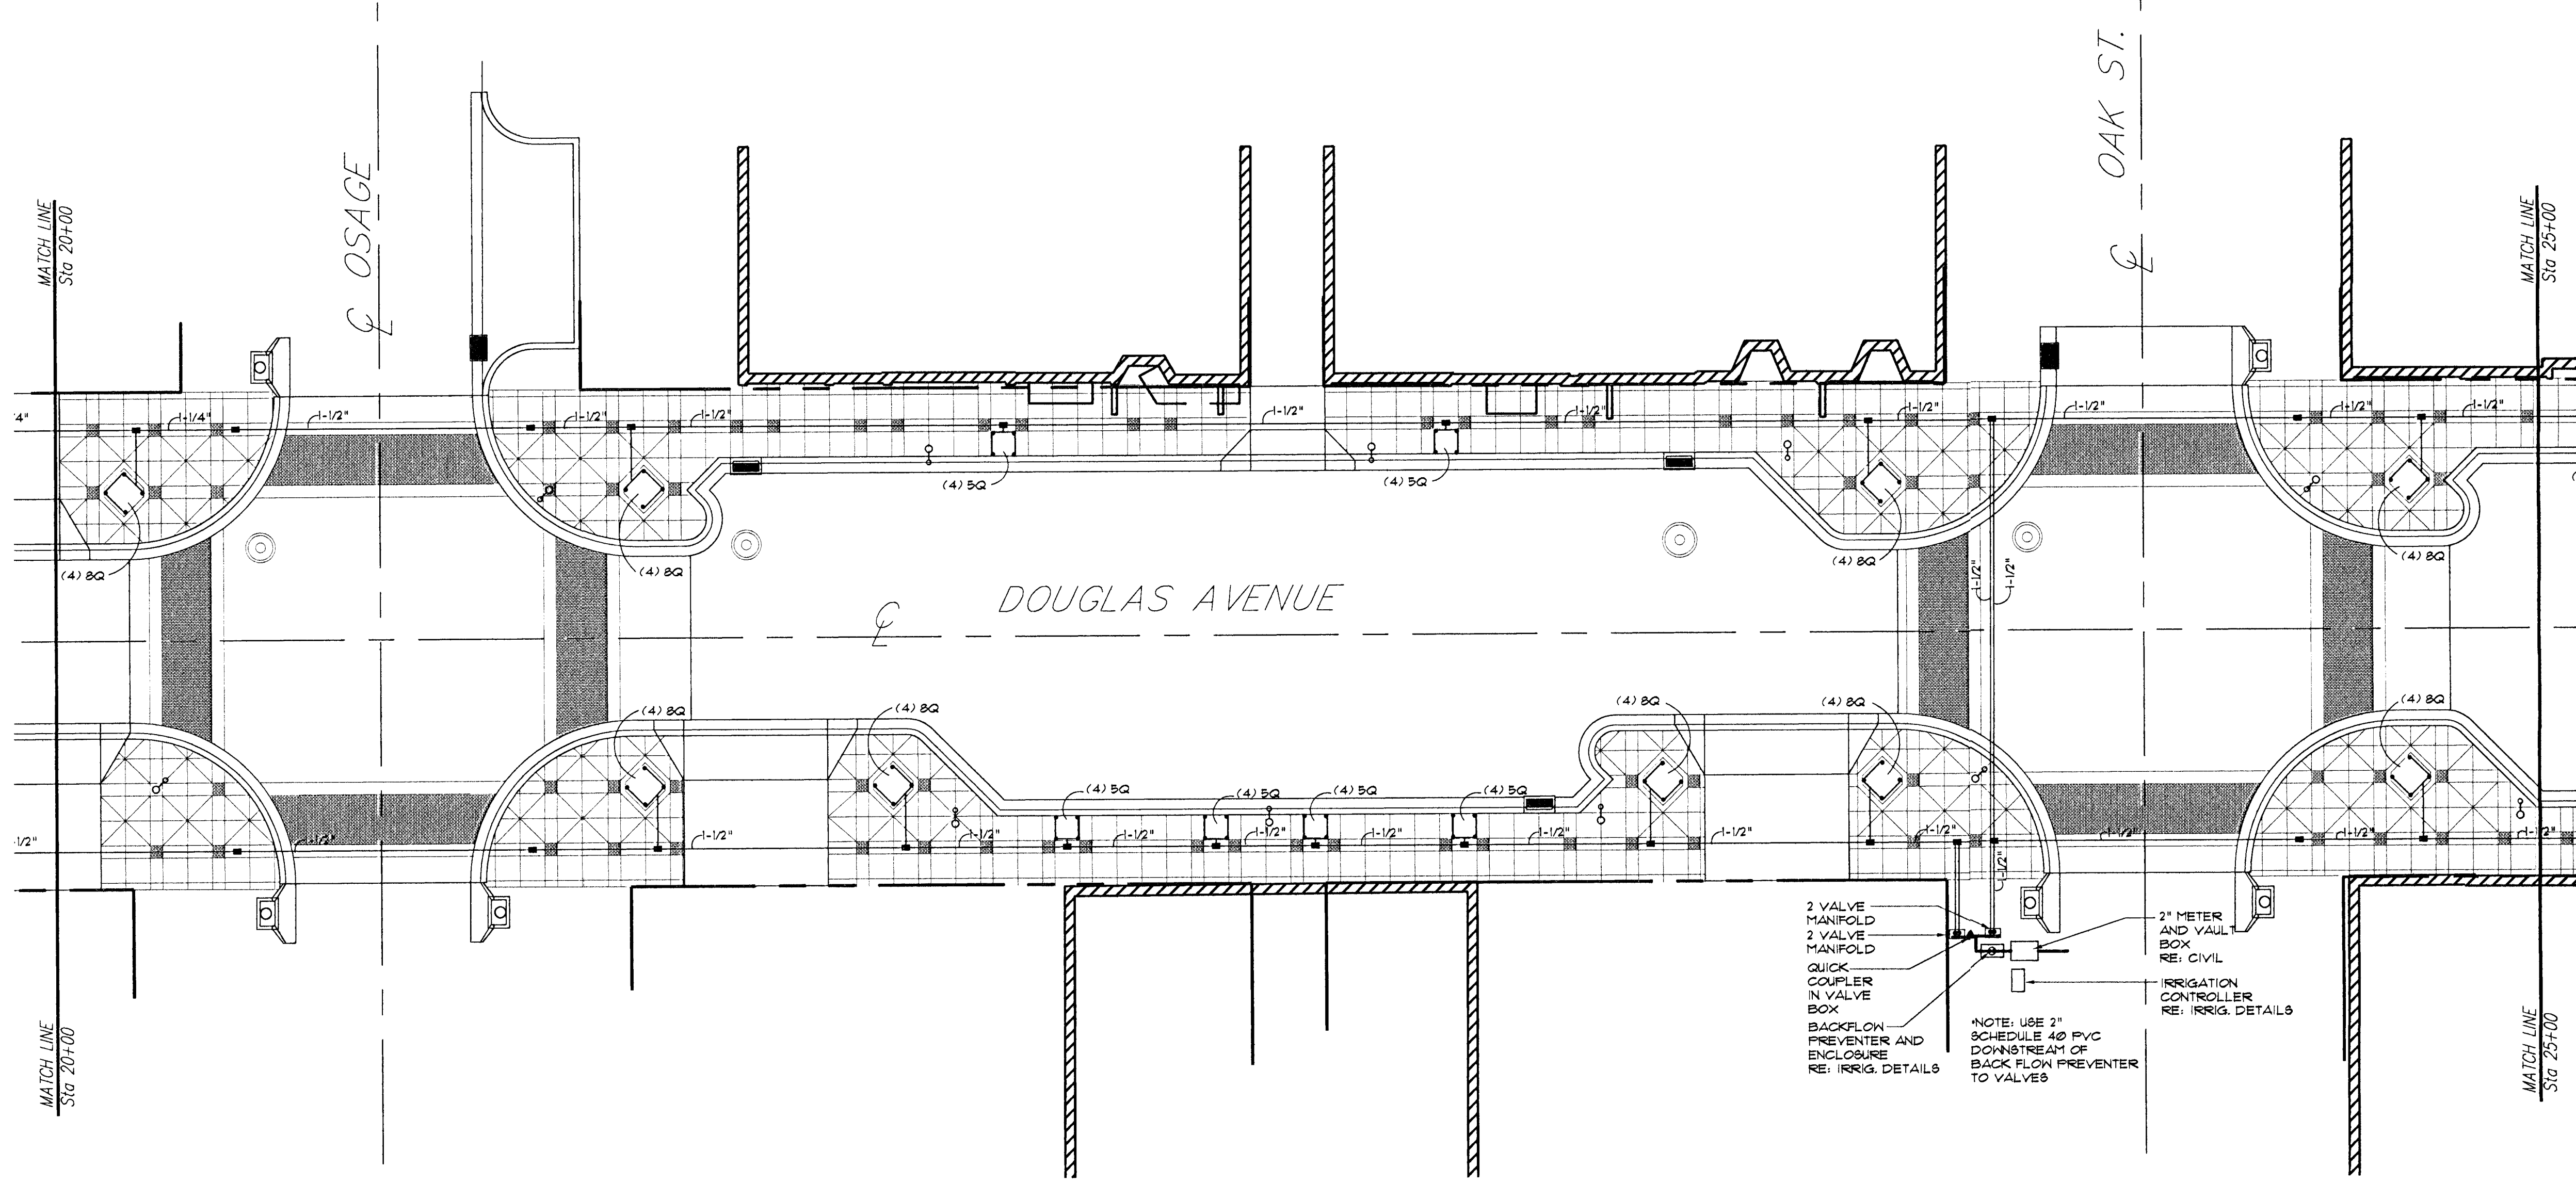

A

IRRIGATION PLAN 3

0 10' 20' 30' 50'

SCALE: 1" = 20'-0"



IRRIGATION PLAN 3

PROJECT NO. 472 83608

MVP PROJECT NO. 101008

DATE: AUGUST 1, 2002

REVISED:

REVISED CONST. SET: FEBRUARY 1, 2003

SHEET

SP4.3

WEST DOUGLAS STREETSCAPE ARKANSAS RIVER TO SENECA WICHITA, KANSAS

ARCHITECTS • PLANNERS • LANDSCAPE ARCHITECTS
12 S. WASHINGTON WICHITA, KANSAS 67202
P.O. BOX 346 WICHITA, KANSAS 67201
TEL 363-0243 • FAX 363-0345

MCCLUGGAGE VAN SICKLE & PERRY

