


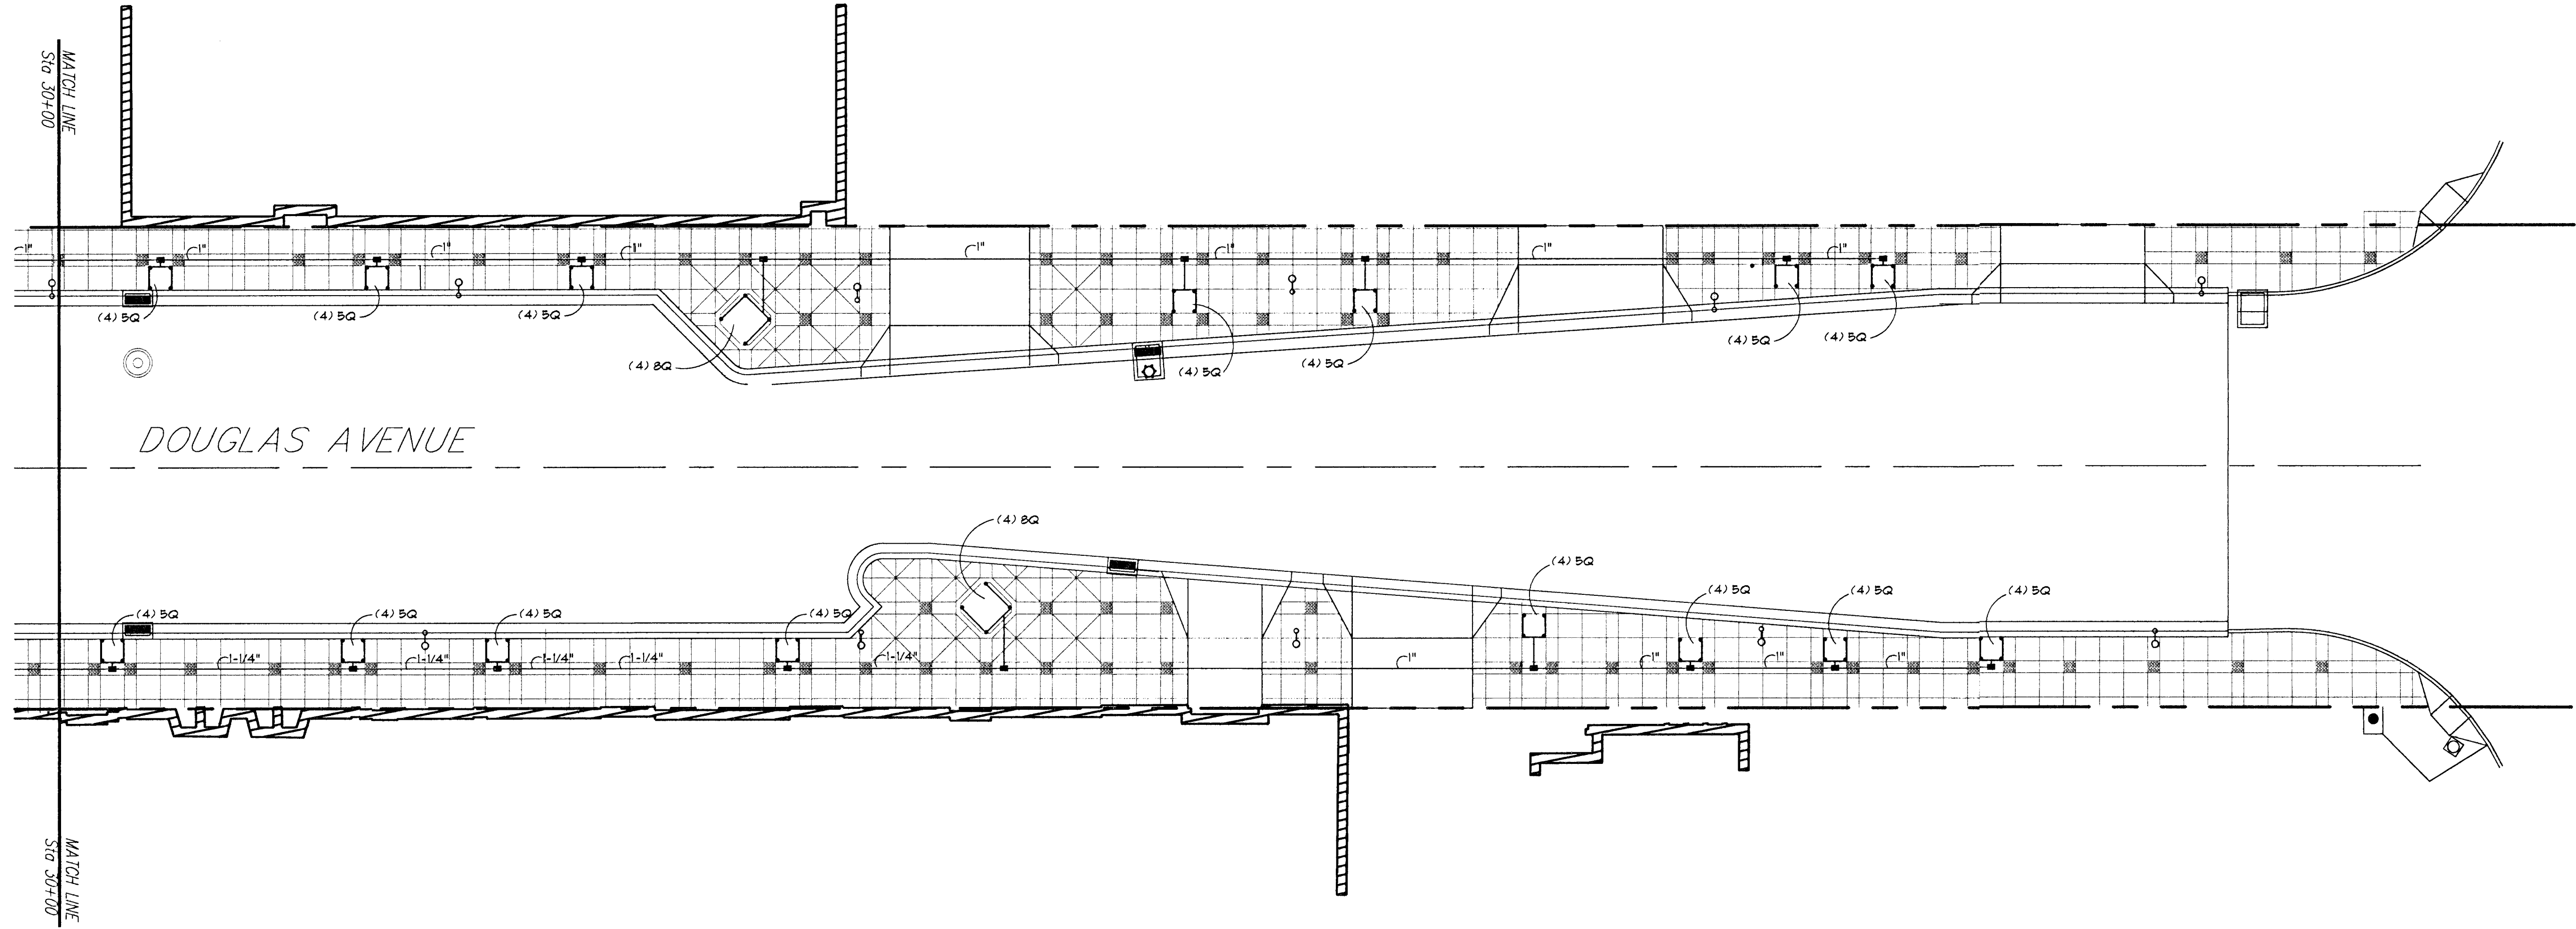

A IRRIGATION PLAN 5

SCALE: 1" = 20'-0"

0 5' 10' 20' 30' 50'

NORTH



IRRIGATION PLAN 5

SHEET

SP4.5

PROJECT NO. 412 83608
 MVP PROJECT NO. 101008
 DATE: AUGUST 1, 2002
 REVISED:
 REVISED CONST. SET:
 FEBRUARY 1, 2003

WEST DOUGLAS STREETSCAPE
ARKANSAS RIVER TO SENECA
WICHITA, KANSAS

ARCHITECTS • PLANNERS • LANDSCAPE ARCHITECTS
 15 S WASHINGTON WICHITA, KANSAS 67202
 P.O. BOX 368 WICHITA, KANSAS 67201
 TEL 316.261.0465 • FAX 316.261.0465

MCCUUGAGE VAN SICKLE & PERRY