


A LANDSCAPE PLAN 1

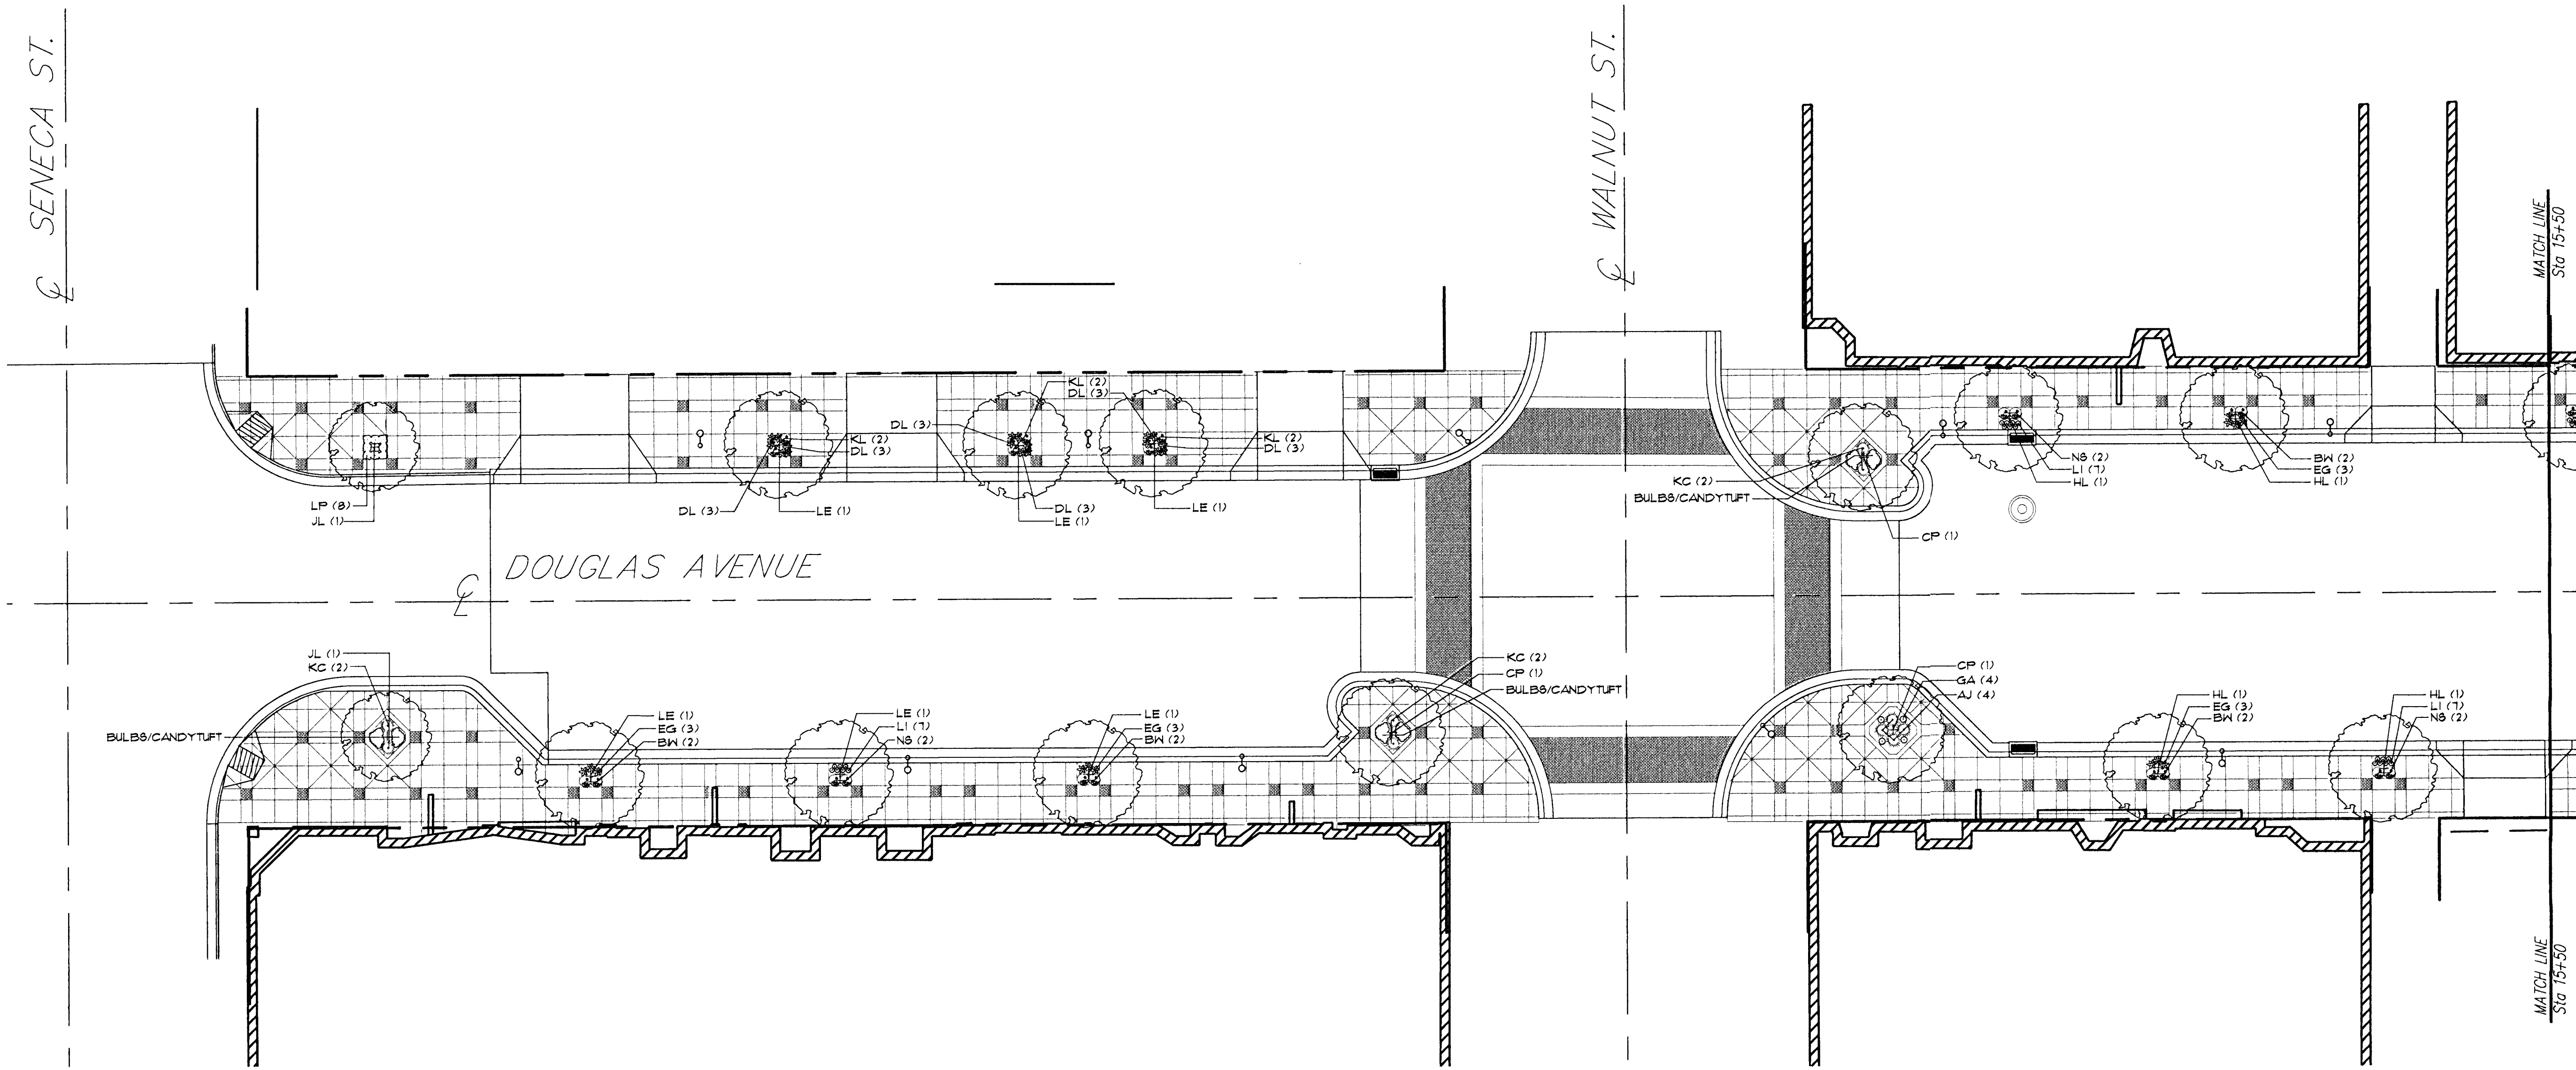

LANDSCAPE PLAN 1

ARCHITECTS • PLANNERS • LANDSCAPE ARCHITECTS
 25 S. WASHINGTON WICHITA, KANSAS 67202
 P.O. BOX 346 WICHITA, KANSAS 67201
 TEL. 363.2040 • FAX 363.2046

MCCUUGGAGE VAN SICKLE & PERRY

**WEST DOUGLAS STREETSCAPE
 ARKANSAS RIVER TO SENECA
 WICHITA, KANSAS**

PROJECT NO. 412 83608
 MVP PROJECT NO. 101008
 DATE: AUGUST 1, 2002
 REVISED

REVISED CONST. SET:
 FEBRUARY 1, 2003

SHEET

SP5.1