



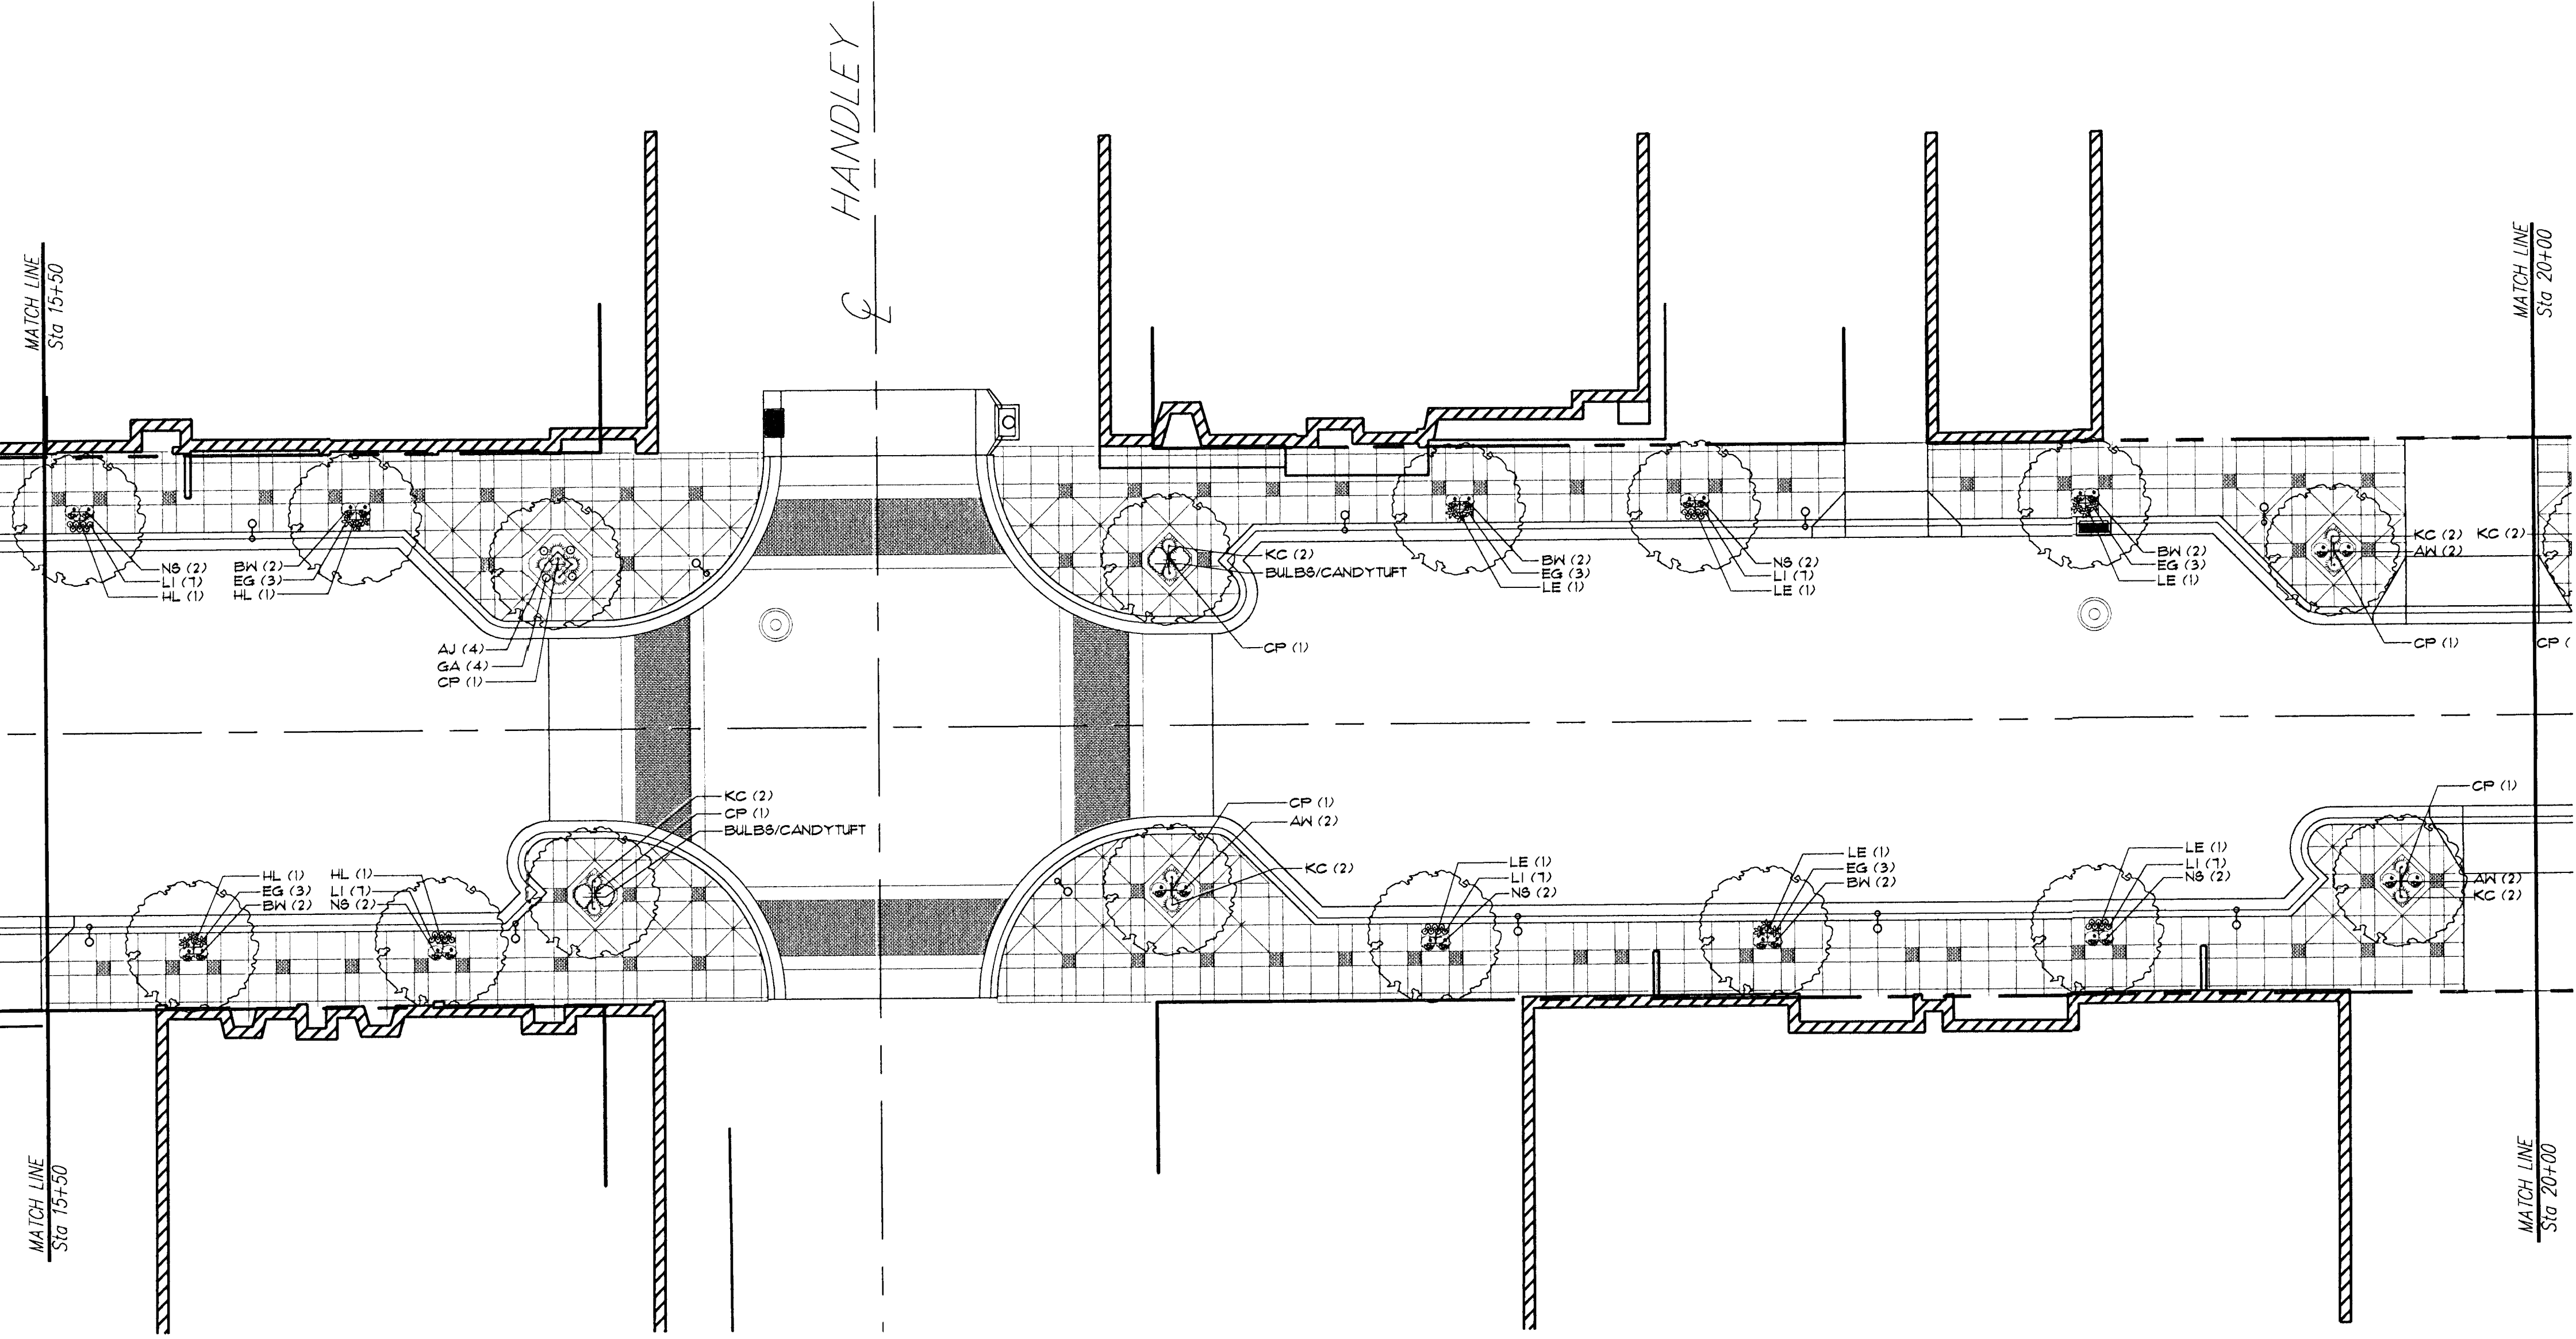

A

LANDSCAPE PLAN 2

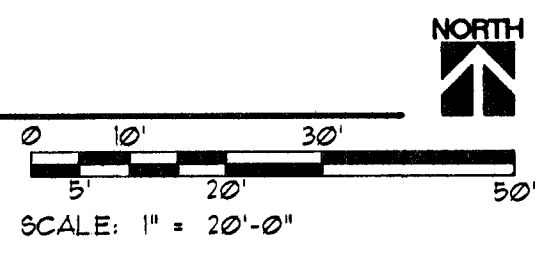

LANDSCAPE PLAN 2

PROJECT NO. 472 03608
 MVP PROJECT NO. 101008
 DATE: AUGUST 1, 2002
 REVISED
 REVISED CONST. SET:
 FEBRUARY 1, 2003

SHEET
 SP5.2

WEST DOUGLAS STREETSCAPE
 ARKANSAS RIVER TO SENECA
 WICHITA, KANSAS

ARCHITECTS • PLANNERS • LANDSCAPE ARCHITECTS
 123 S. WASHINGTON WICHITA, KANSAS 67202
 P.O. BOX 348 WICHITA, KANSAS 67201
 TEL 360-2041 • FAX 360-2045
 MCCLUGGAGE VAN SICKLE & PERRY