


DATE	BY	REFERENCES NOTED	REFERENCES CHECKED

FHWA REG NO.	STATE	PROJECT NO.	YEAR	SHEET NO.	TOTAL SHEETS
7	KANSAS	87N-0196-01	2001	8	55

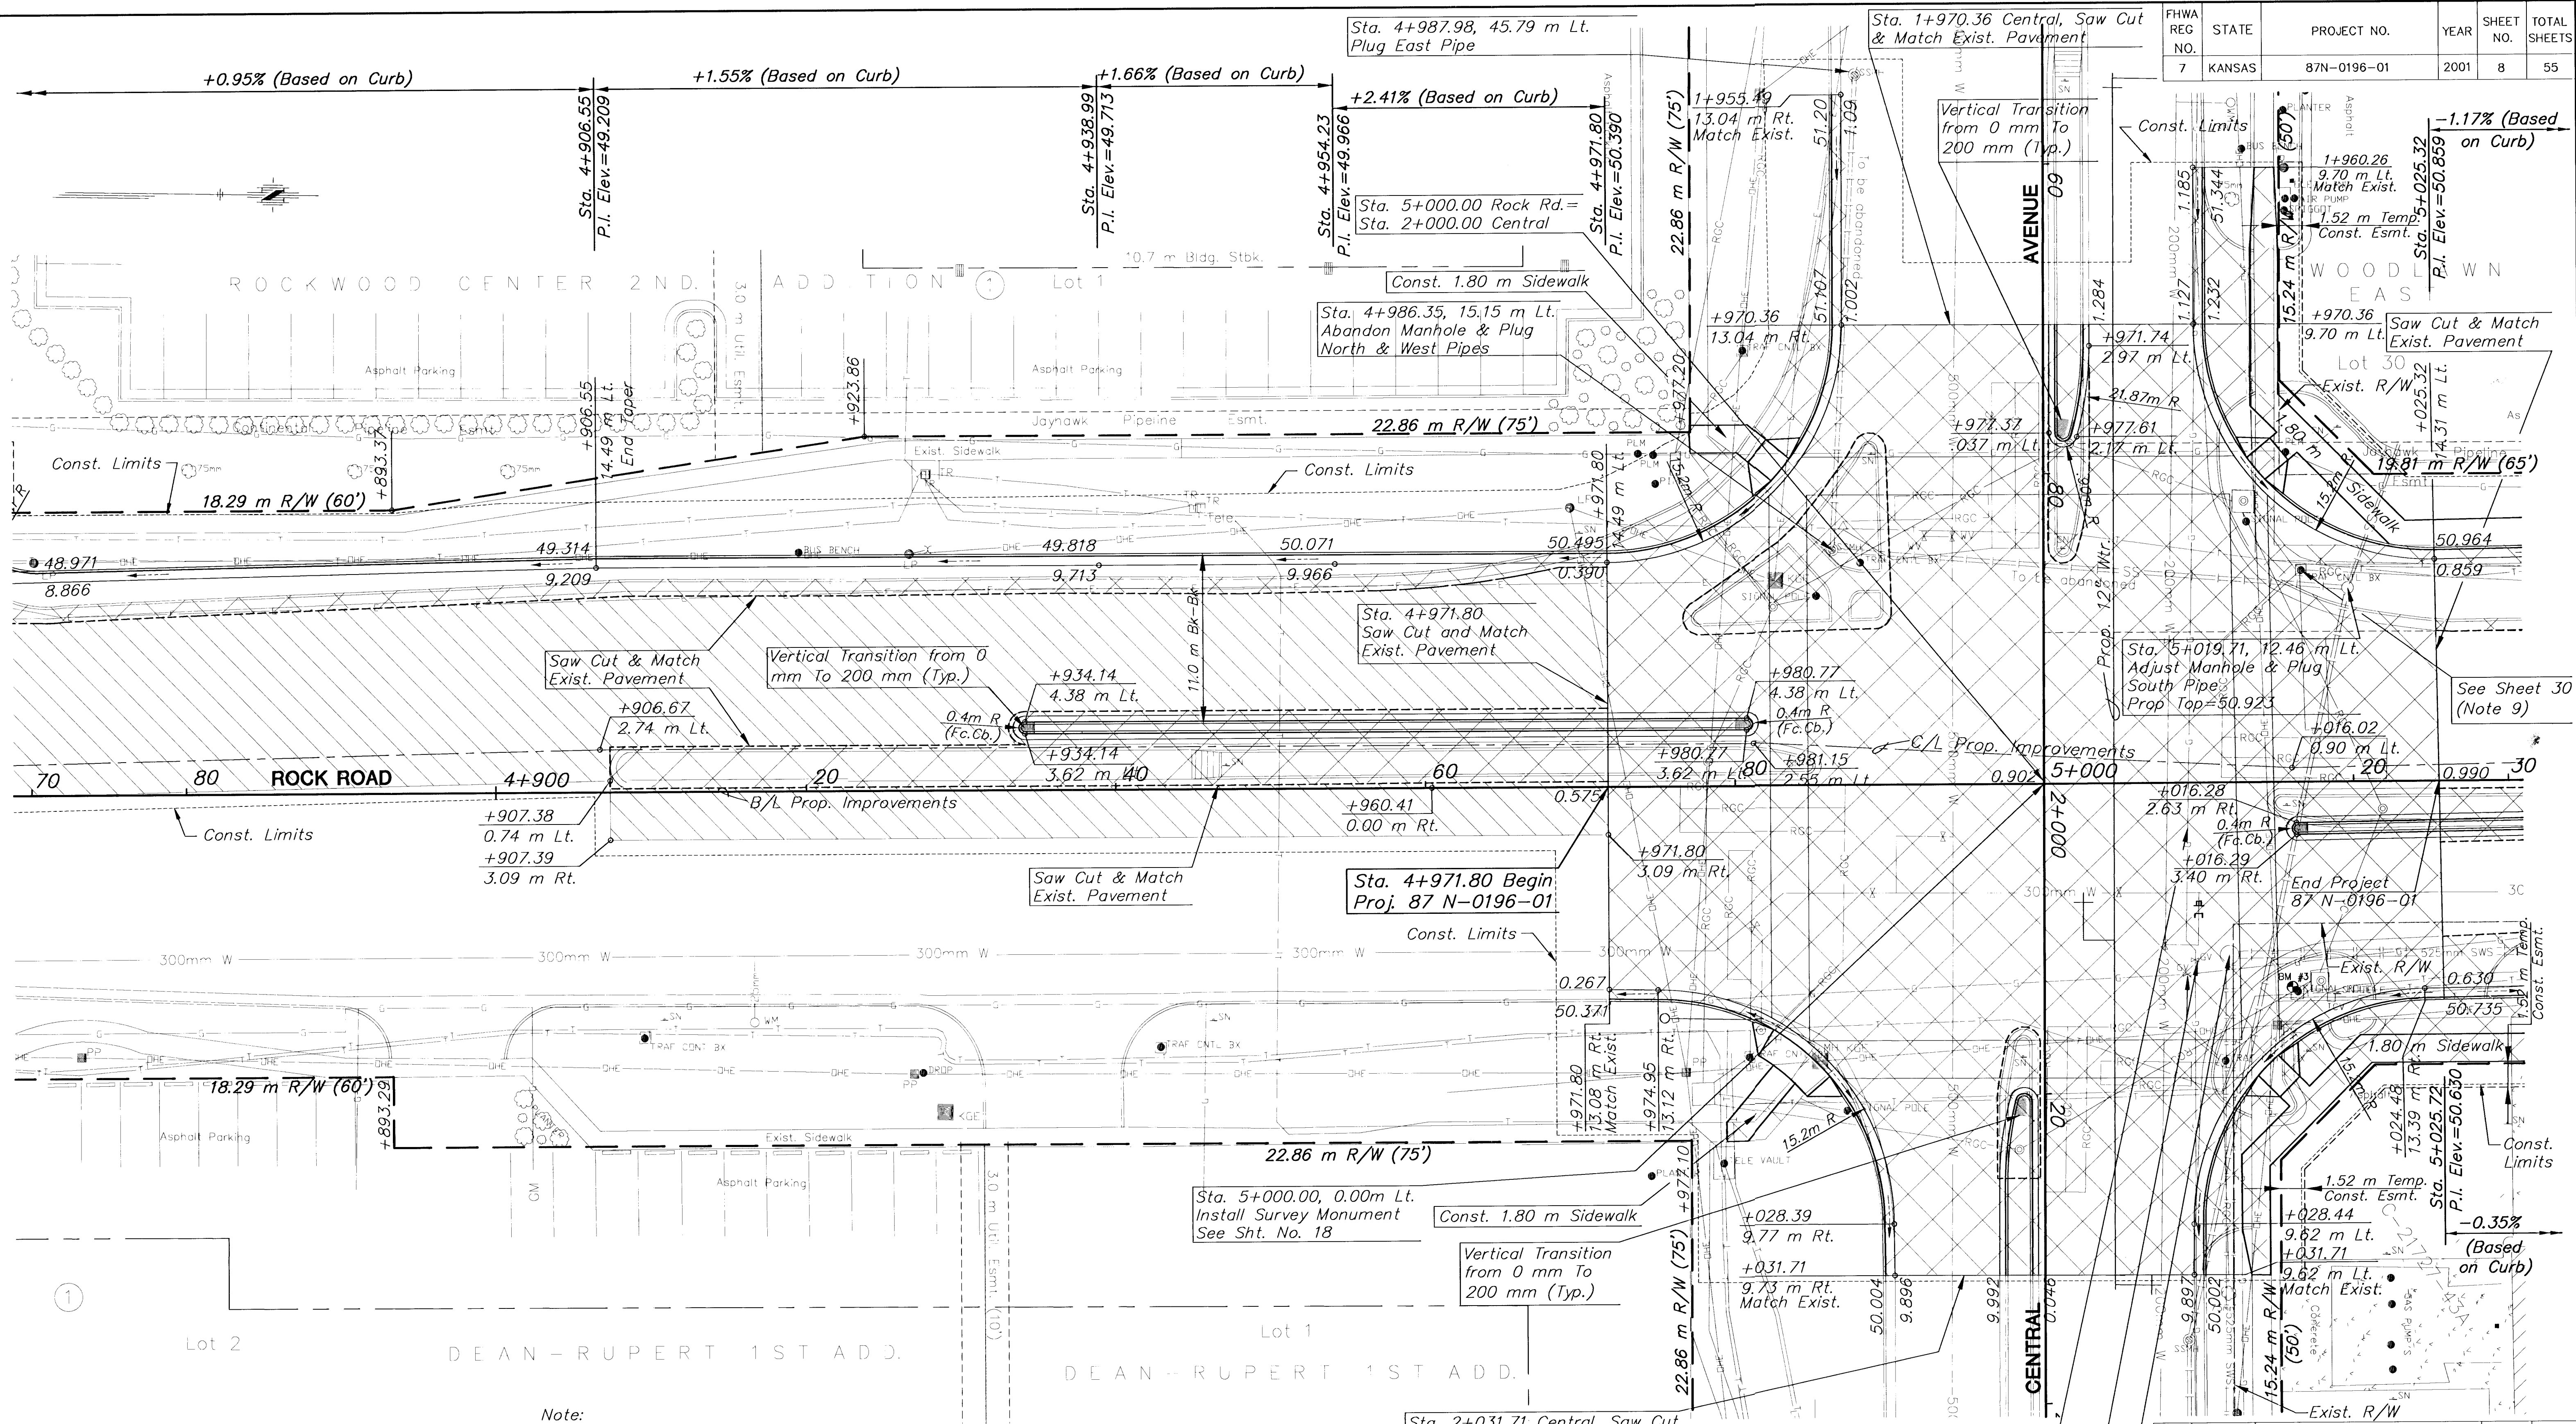

Note:
3 Monitoring Wells to be abandoned by others. 2 Wells in NE Corner and 1 Well in the NW corner of intersection.

Utility Owners

Kansas Gas Service 383-8600
Southwestern Bell Telephone Company 1-800-734-7590
CATV: Cox Communications 263-2061
KG&E (Electric) 383-8600
City of Wichita Water & Sewer Maint. 262-6000
Jayhawk Pipeline 1-888-542-9575

- Milling & Overlay of Exist. Pavement
- Pavement, Driveway, and/or Sidewalk Removal

BM #3 COW Disc NE Cor. of Rock & Central in base of Traffic Pole
Sta. 5+015.94
13.24 m Rt.
Elev.=50.734

Caution: Shallow Gas Line.
Call Charlene Lawless (832-3121) prior to excavating over Gas Line.

KGS to Adjust Gas Valve Boxes Coordinate Adjustments with Charlene Lawless (832-3121)

Sta. 5+011.89, 11.15 m Rt.
Adjust Manhole Top
Prop Top=50.560

ADJUSTMENT OF WATER VALVE BOXES			
STATION	OFFSET	EXIST. ELEV.	PROP. ELEV.
4+981.21	9.10 RT	50.519	50.456
4+988.84	7.00 RT	50.635	50.596
4+993.44	3.38 RT	50.646	50.731
5+004.80	7.09 RT	50.686	50.734
5+007.75	10.46 RT	50.598	50.624

NO.	DATE	REVISIONS	BY	APP'D
2				
1				

KANSAS DEPARTMENT OF TRANSPORTATION

CENTRAL & ROCK INTERSECTION
STA. 4+870 TO STA. 5+030

PROJ. NO. 87N-0196-01 SEDGWICK CO.

MKEC ENGINEERING CONSULTANTS, INC.
WICHITA, KANSAS

DESIGNED BY: ASH CHECKED BY: GJA
DRAWN BY: DAG DATE: APRIL 2001 SHEET 8 OF 55